

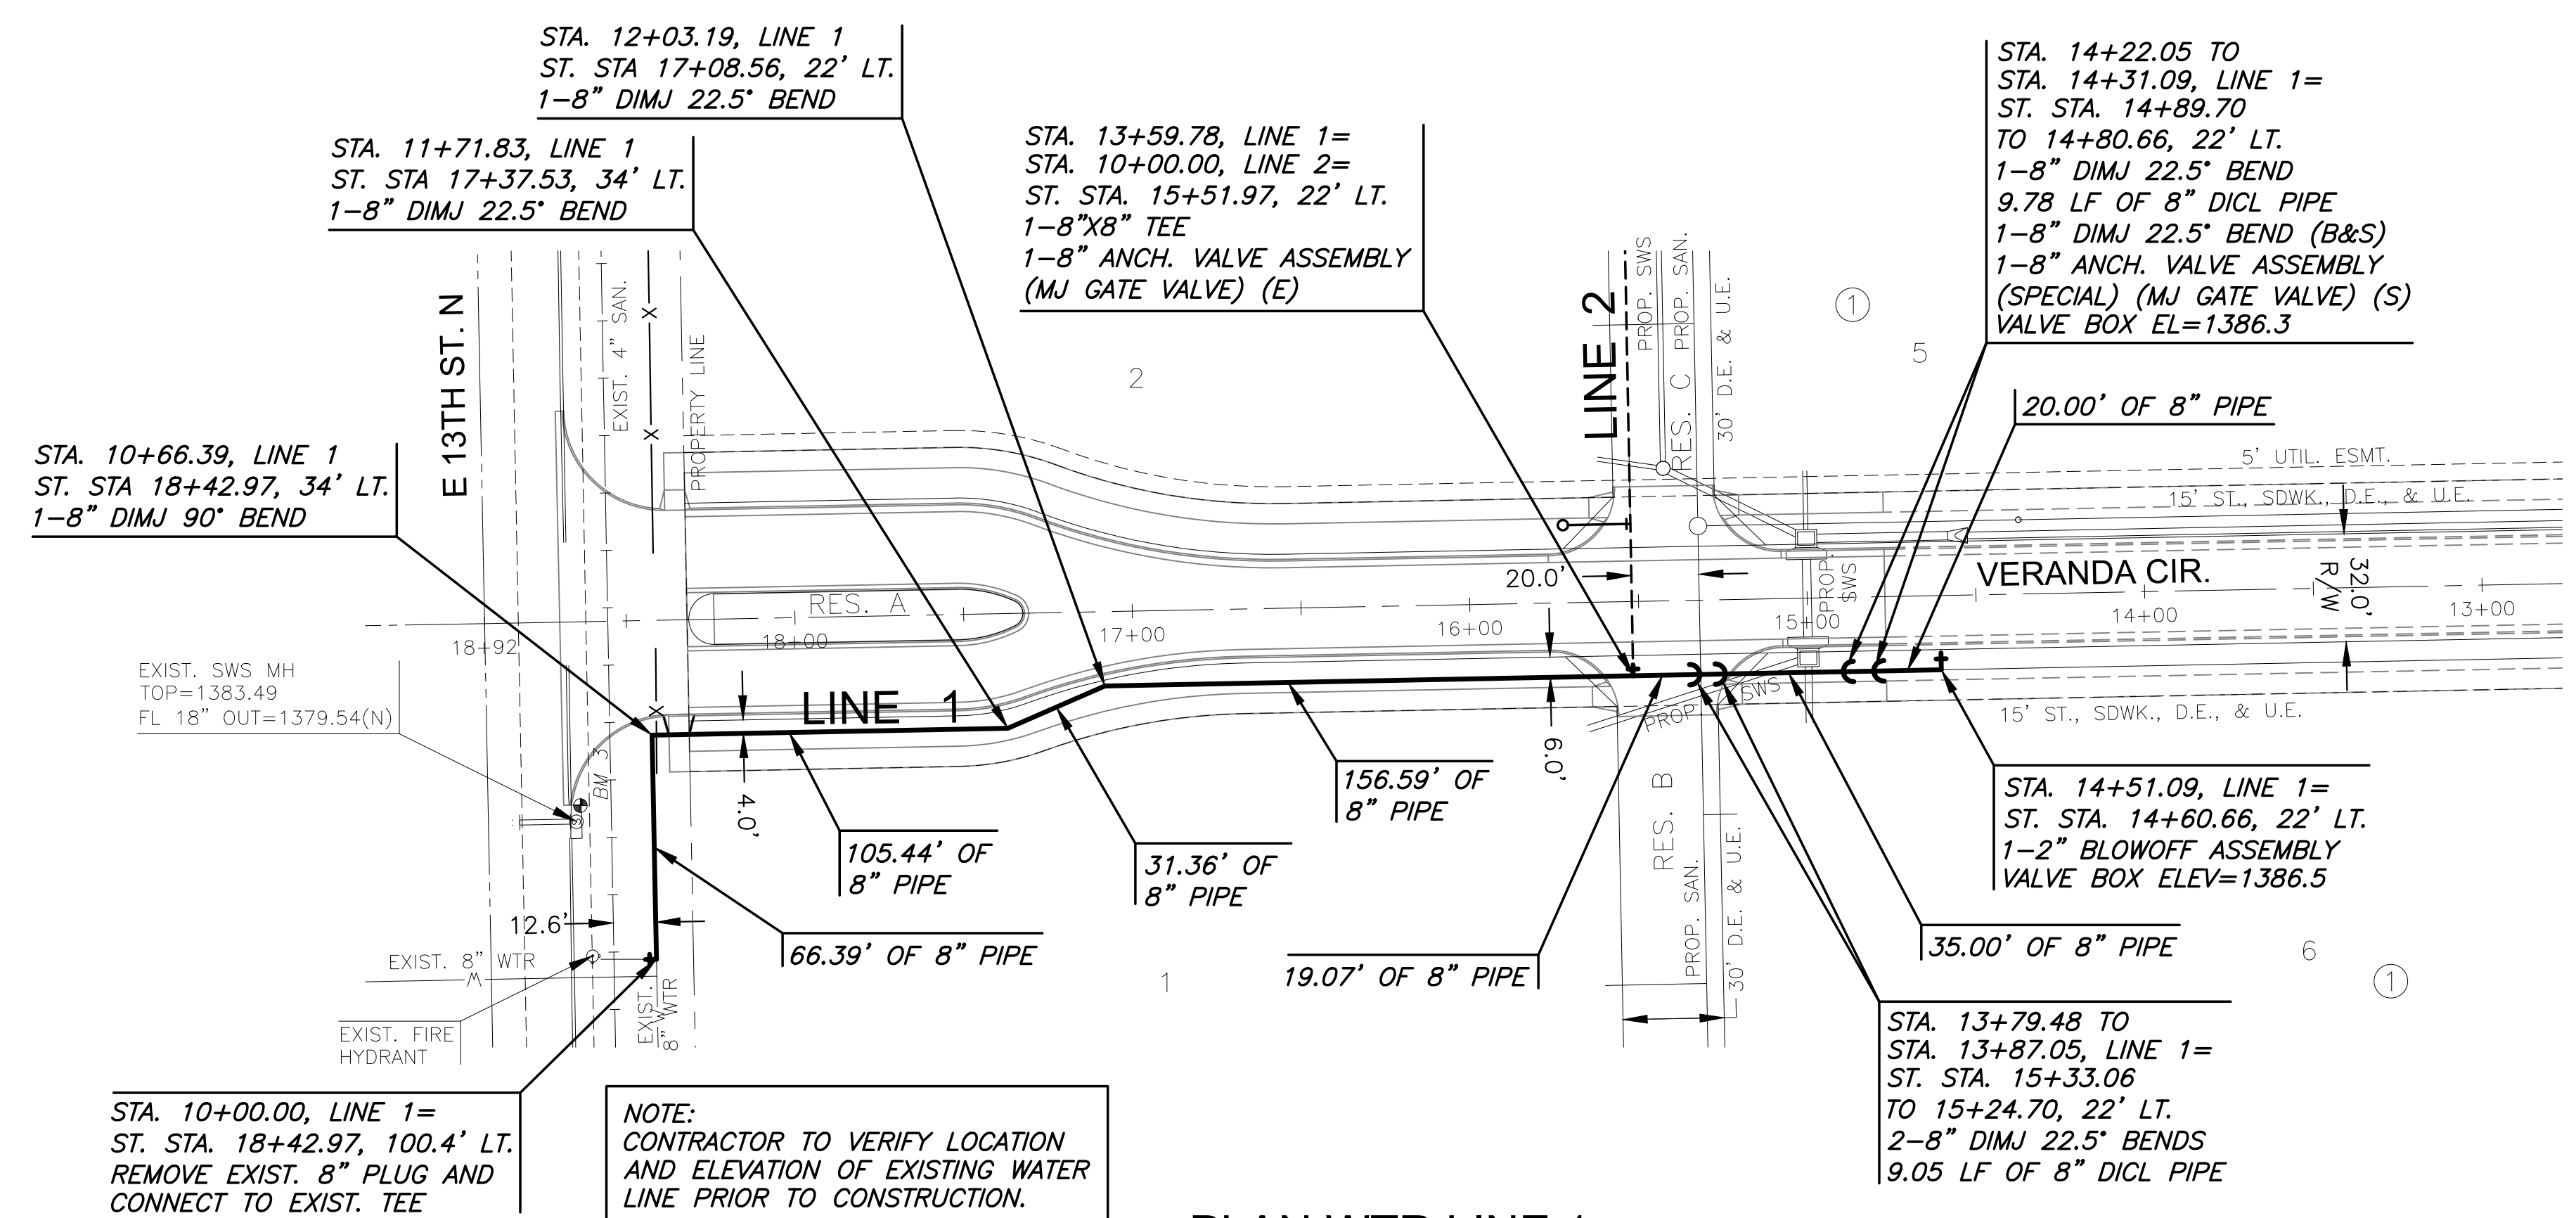


PLOTTED: Monday, February 06, 2023 @ 09:00AM

J:\PROJECTS\2017\1010370_VERANDA_ADD\17370_CAD\SHS\505_CIVIL\WTR\2ND ADDITION\17370_2ND WTR LINE_1.DWG

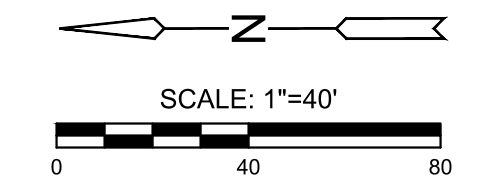

PLAN WTR LINE 1
PROFILE WTR LINE 1

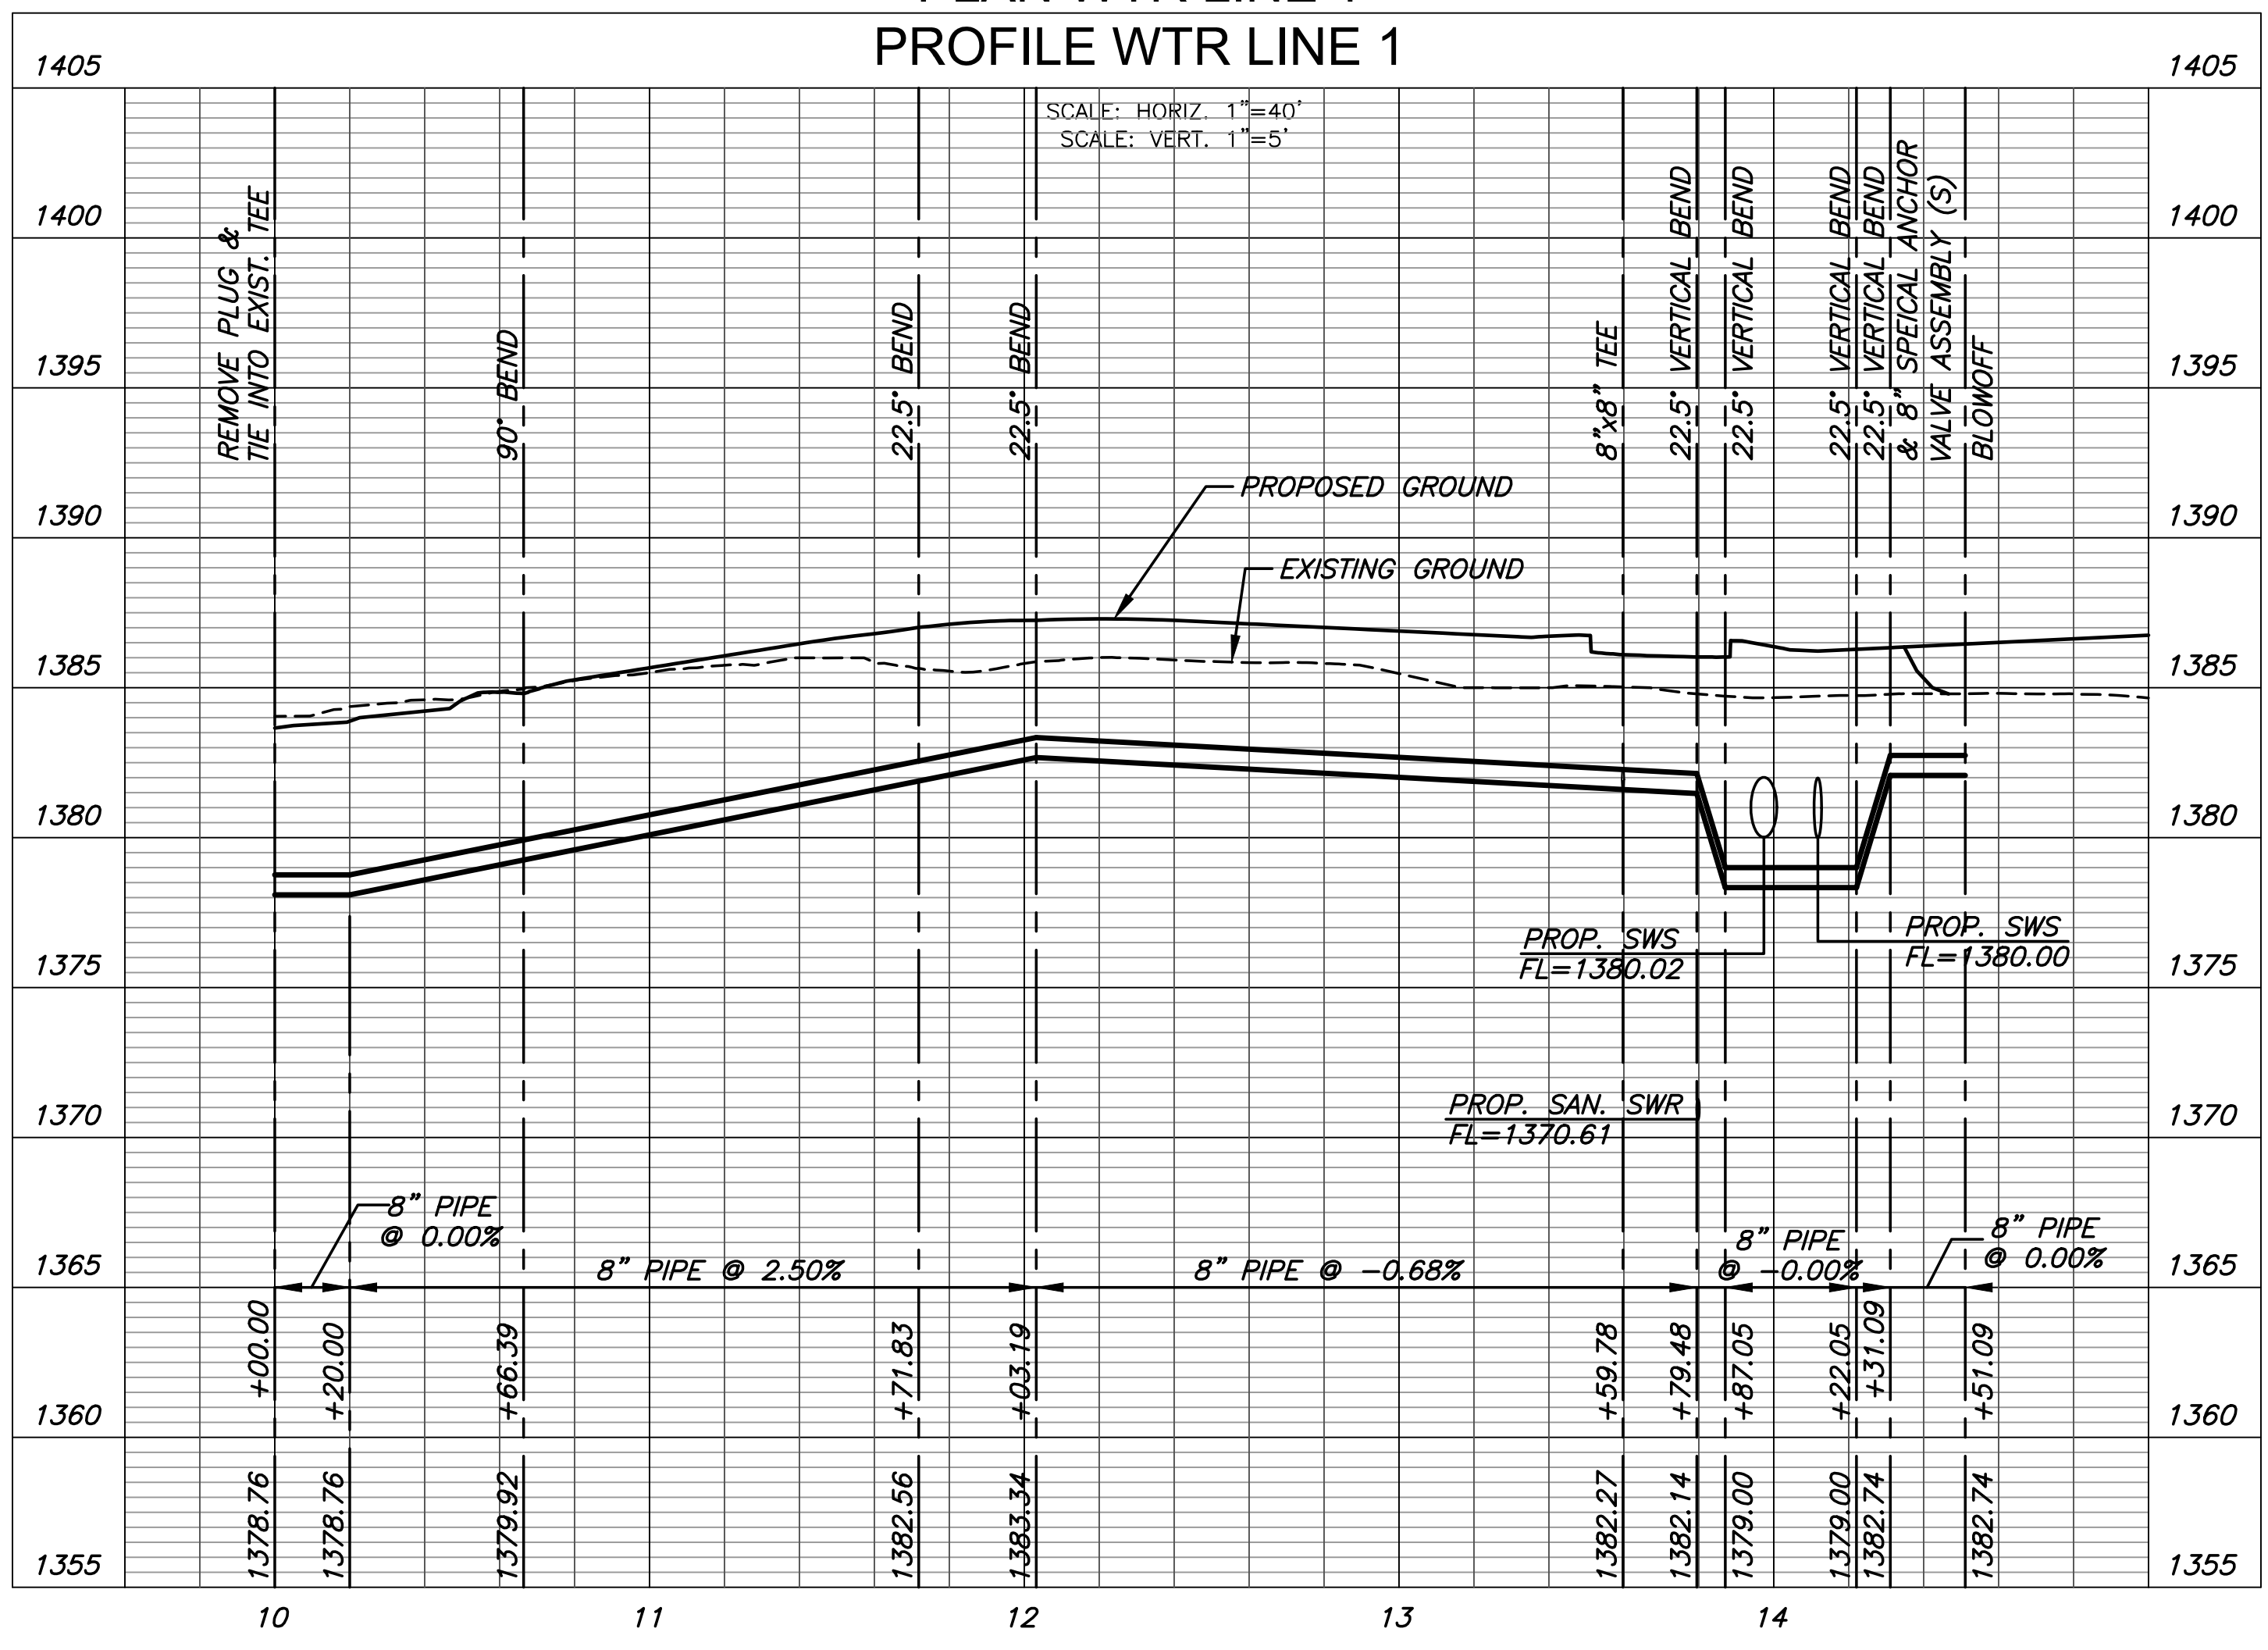

WATER DISTRIBUTION PLANS FOR
VERANDA SECOND ADDITION
 PHASE 1

©2023
 MKEC Engineering
 All Rights Reserved
 www.mkec.com
 These drawings and their contents, including, but not limited to, all concepts, designs, & ideas are the exclusive property of MKEC Engineering (MKEC), and may not be used or reproduced in any way without the express consent of MKEC.

WTR LINE 1		
PROJECT NO.	448-2022-000360	
DATE	JAN. 2023	
SCALE	1" = 40'	
DESIGNED	DRAWN	CHECKED
MKB	JWC	SPE
NO.	REVISION	DATE
SHEET NO.		
04 OF 12		