

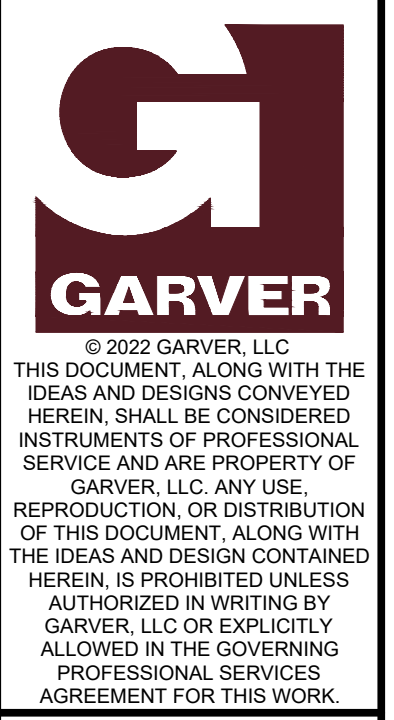
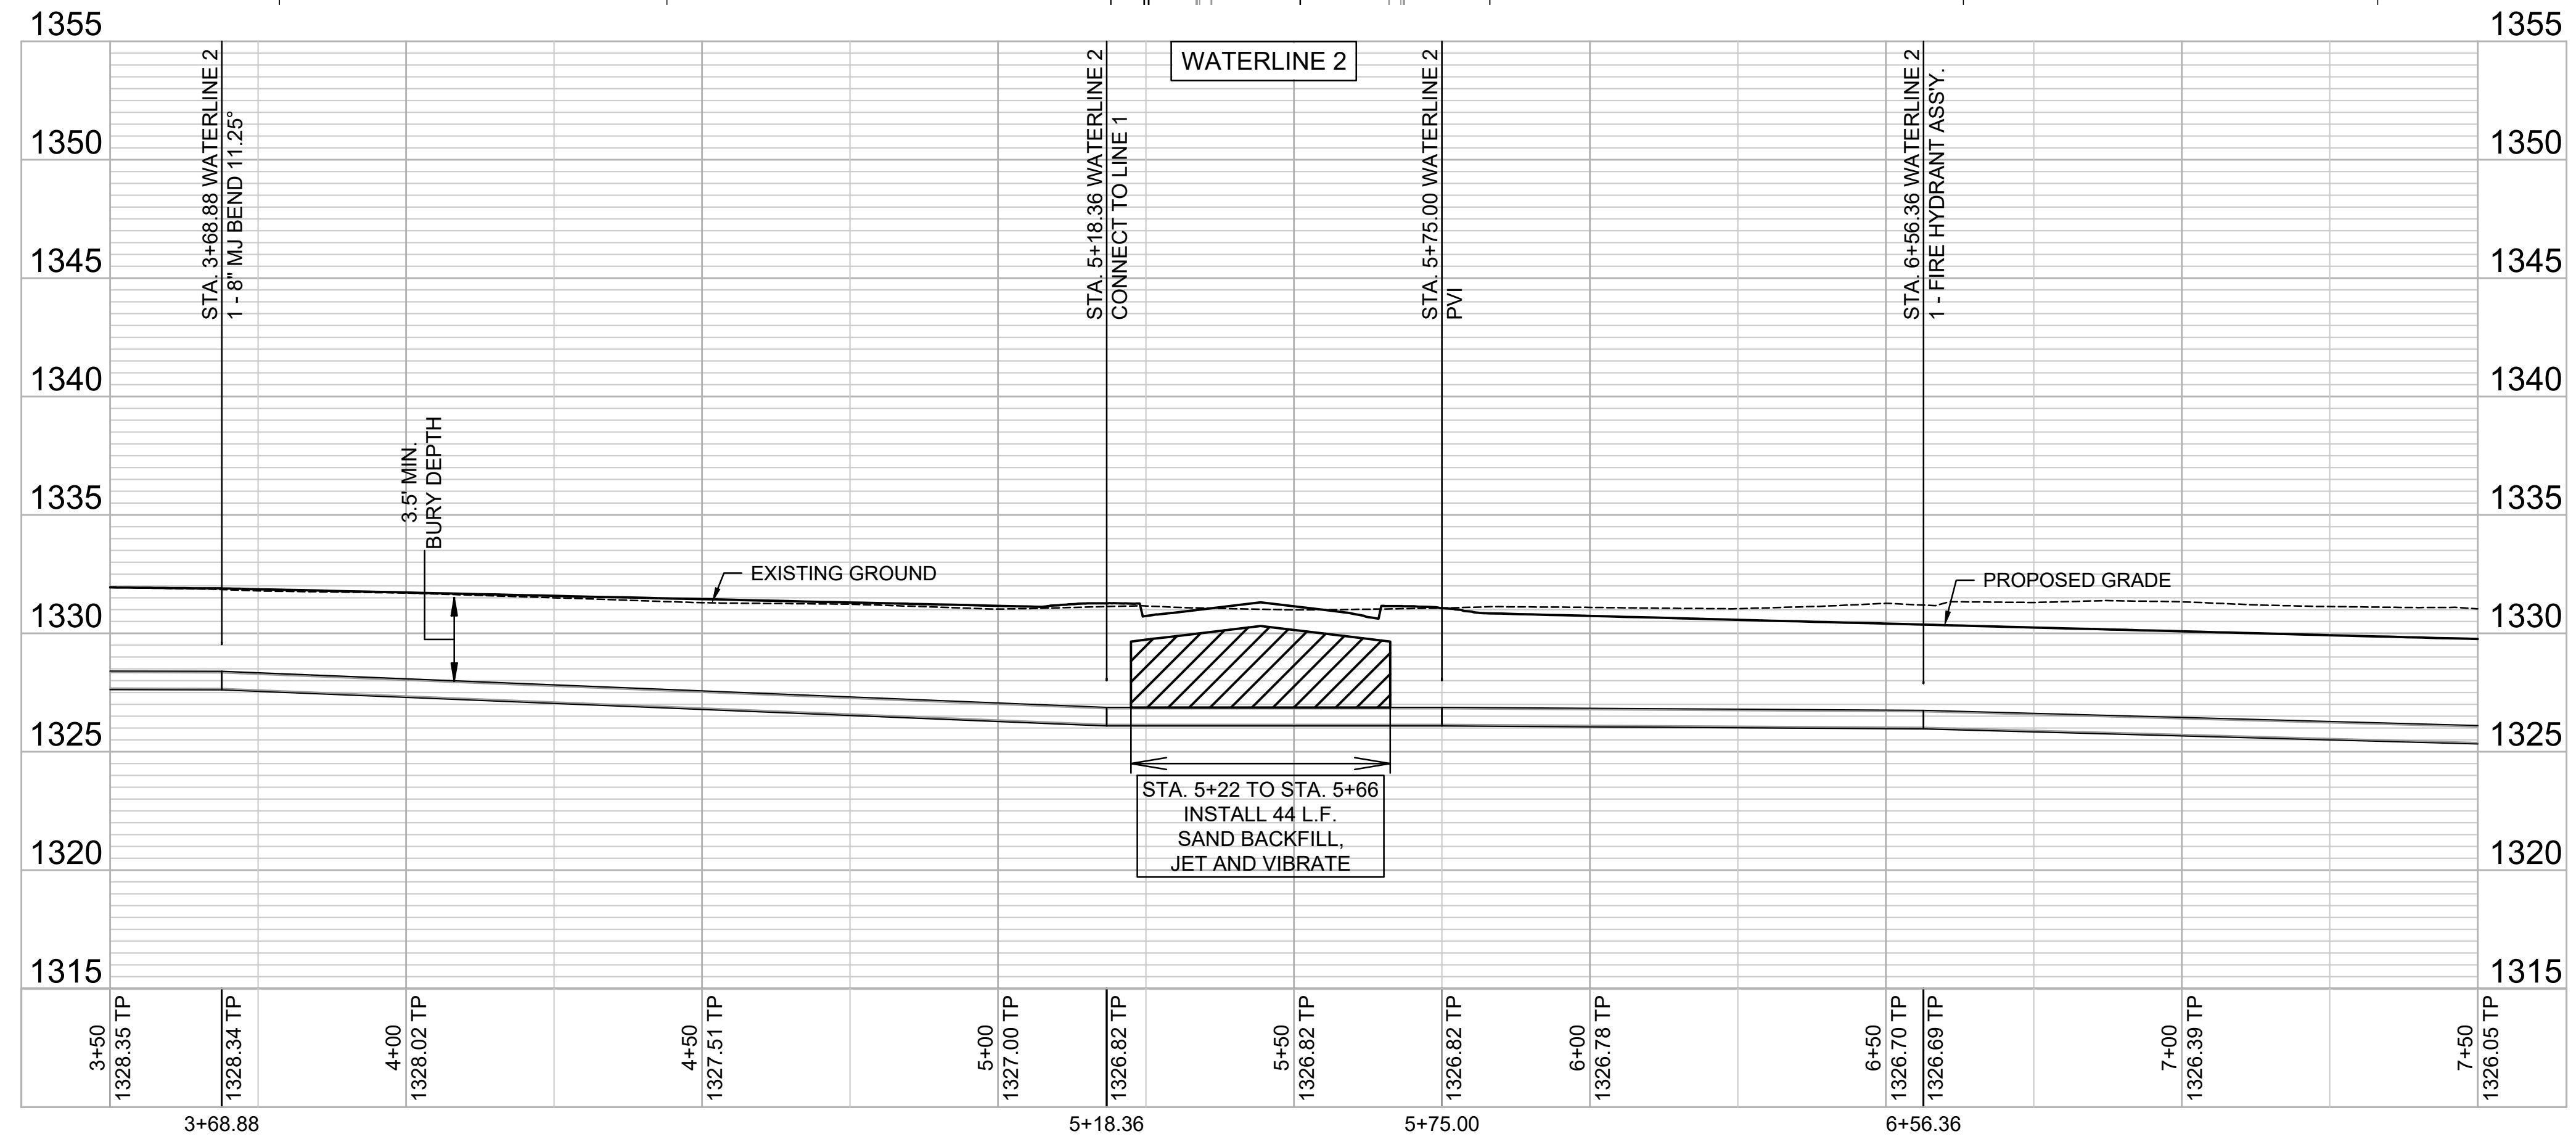
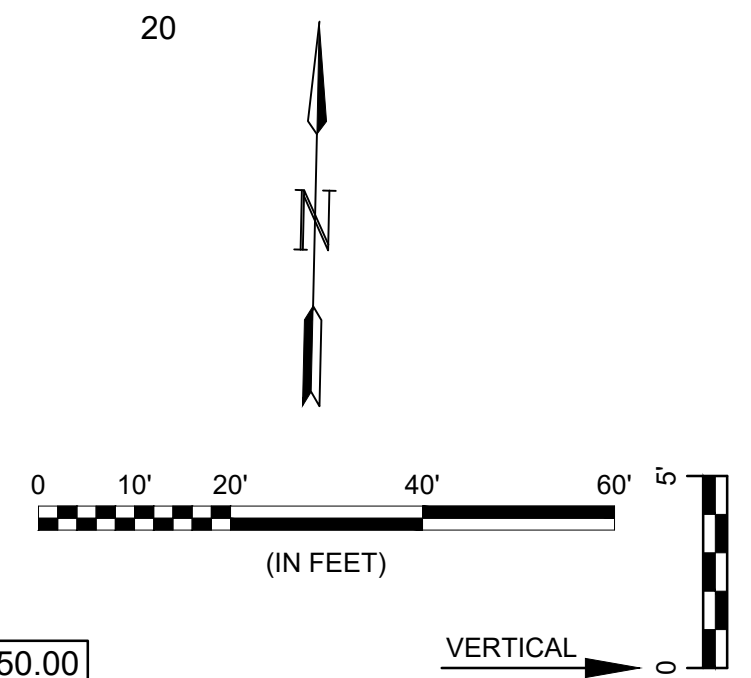



File: L:\2022\22141020 - Bellechase 3rd Addition Phase 4\Drawings\C3D\WATERLINE\WATERLINE 2 (2 OF 3).dwg, Last Save: 1/24/2023 1:27 PM, Last saved by: MCarneraPiedra  
 Last plotted by: Carnera-Piedra, Mariela Plot Style: --- Plot Scale: 1:2,584.9 Plot Date: 1/30/2023 4:36 PM Plotter used: None

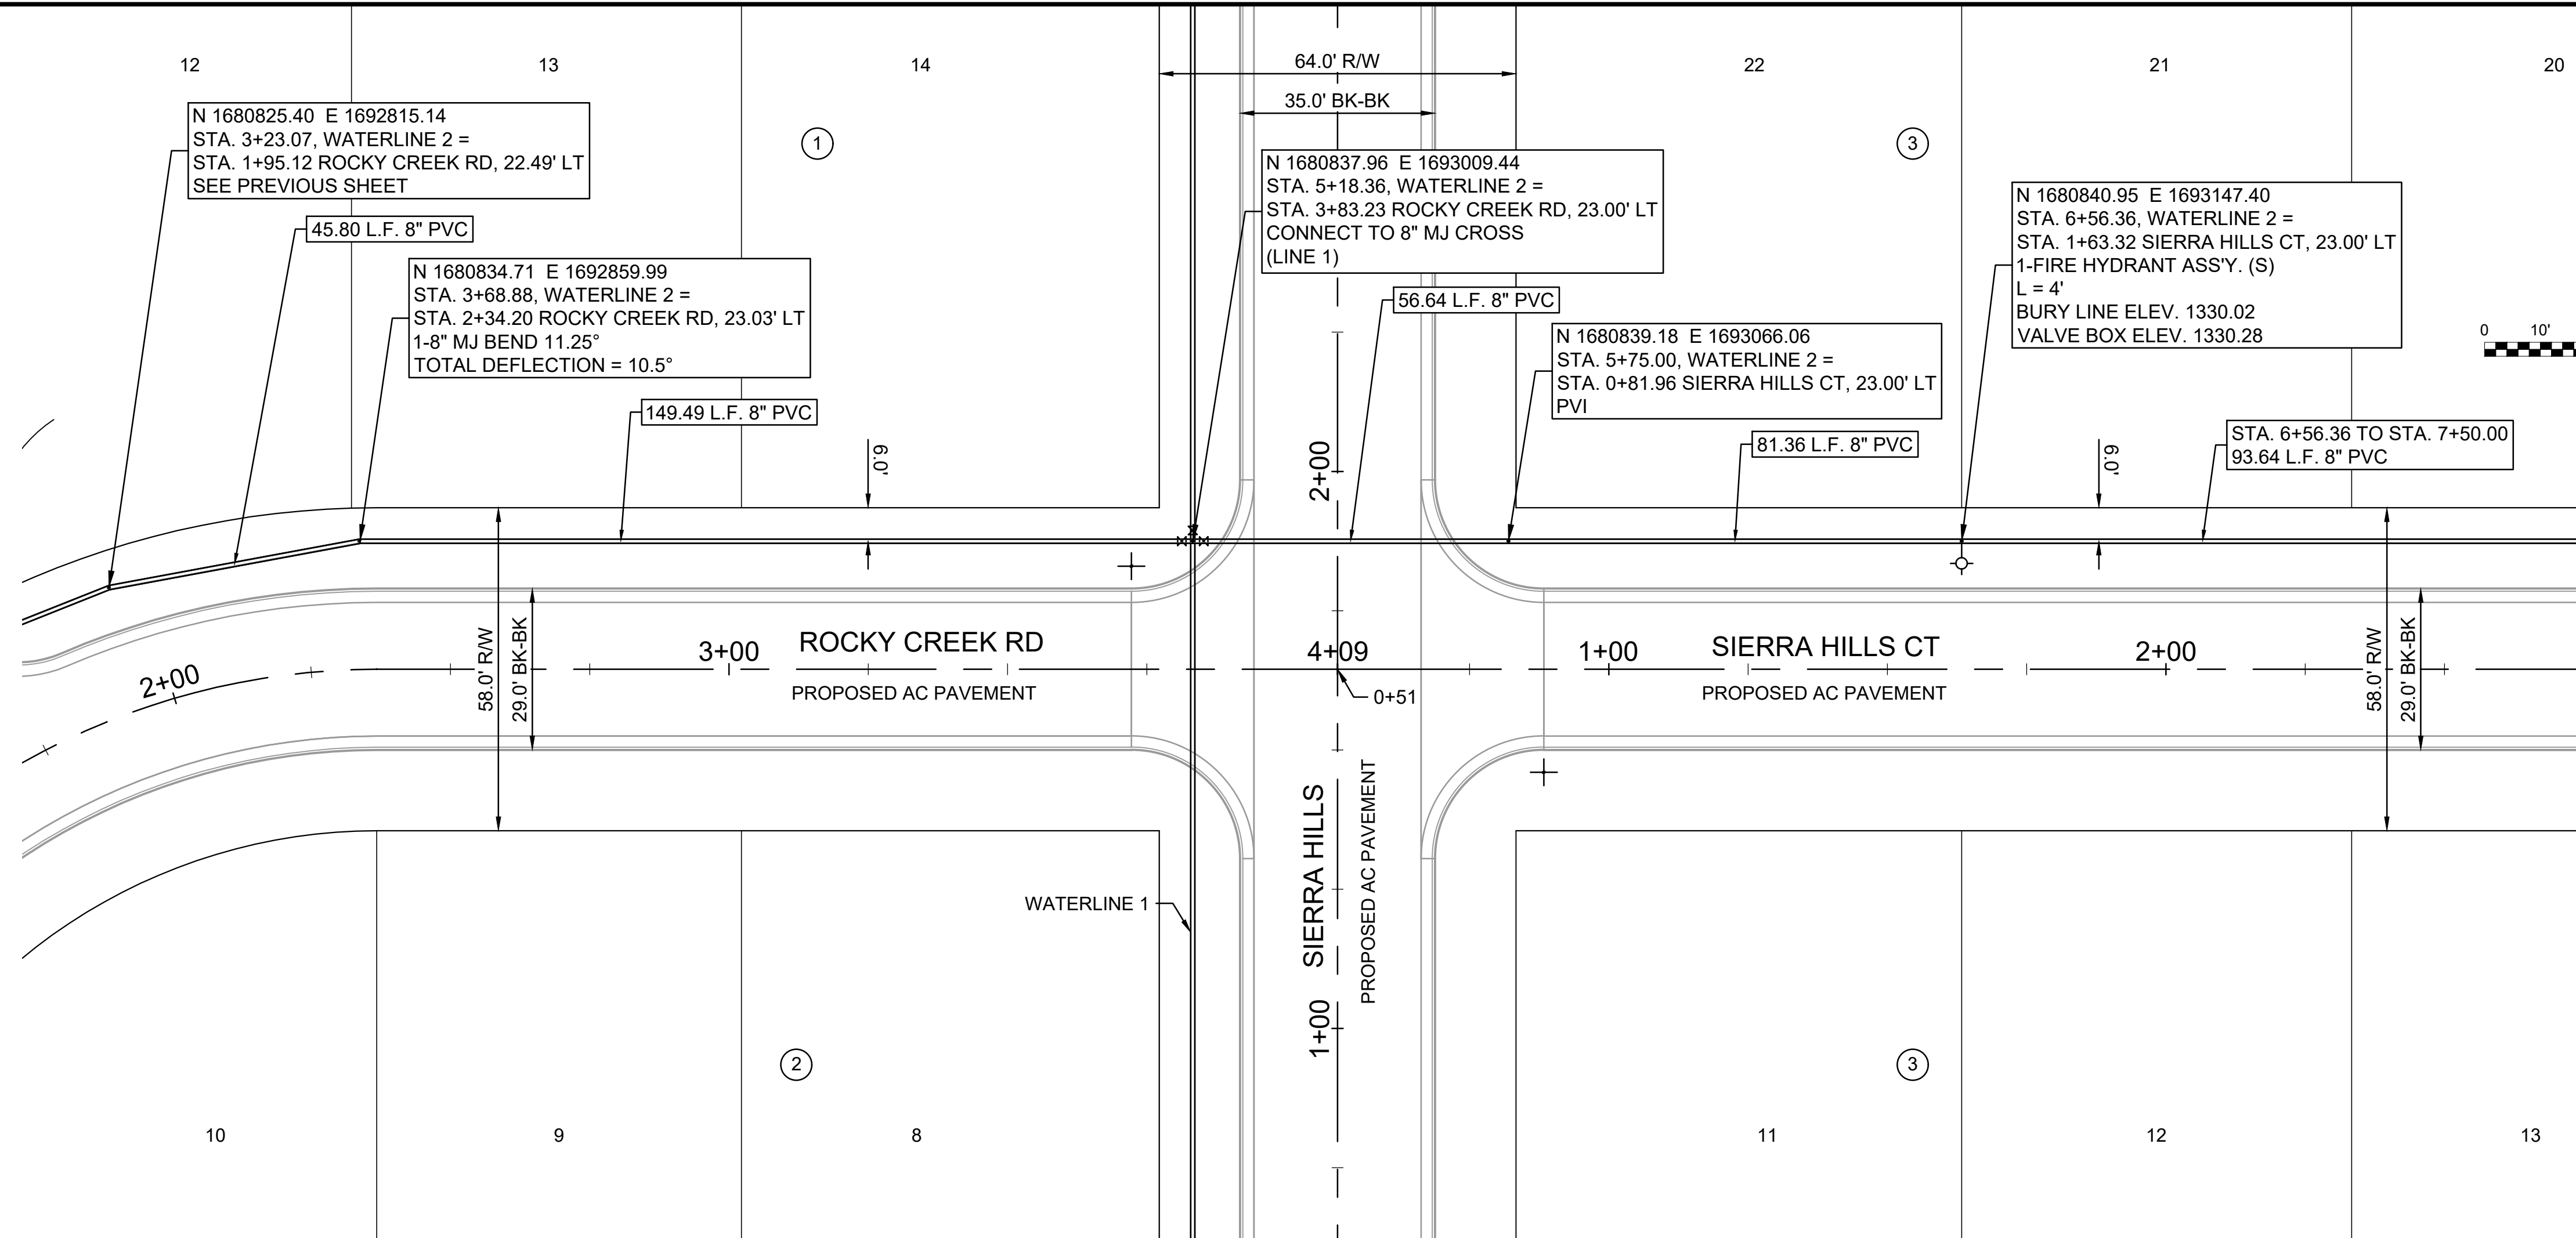

1995 Midfield Road  
 Wichita, KS 67209  
 (316) 264-8008

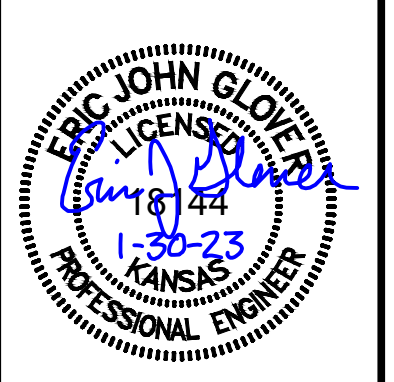

REV.	DATE	DESCRIPTION	BY

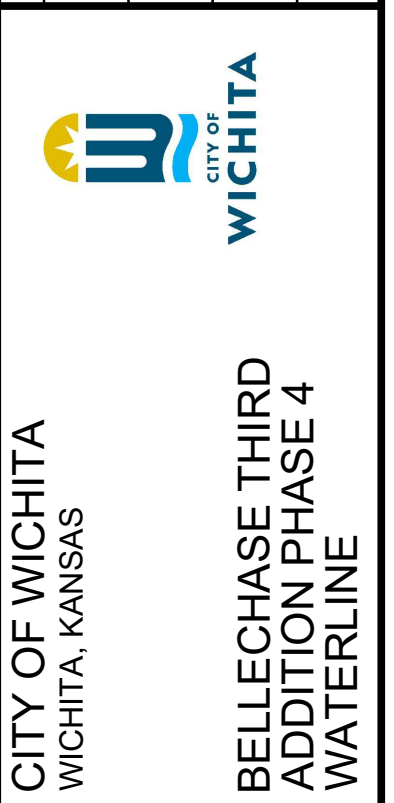

**WATERLINE 2 (2 OF 3)**

JOB NO.:	22T41020
DATE:	JAN. 2023
DESIGNED BY:	EJG
DRAWN BY:	MCP
BAR IS ONE INCH ON ORIGINAL DRAWING	
IF NOT ONE INCH ON THIS SHEET, ADJUST SCALES ACCORDINGLY.	
DRAWING NUMBER	
SHEET NUMBER	<b>6 OF 16</b>