

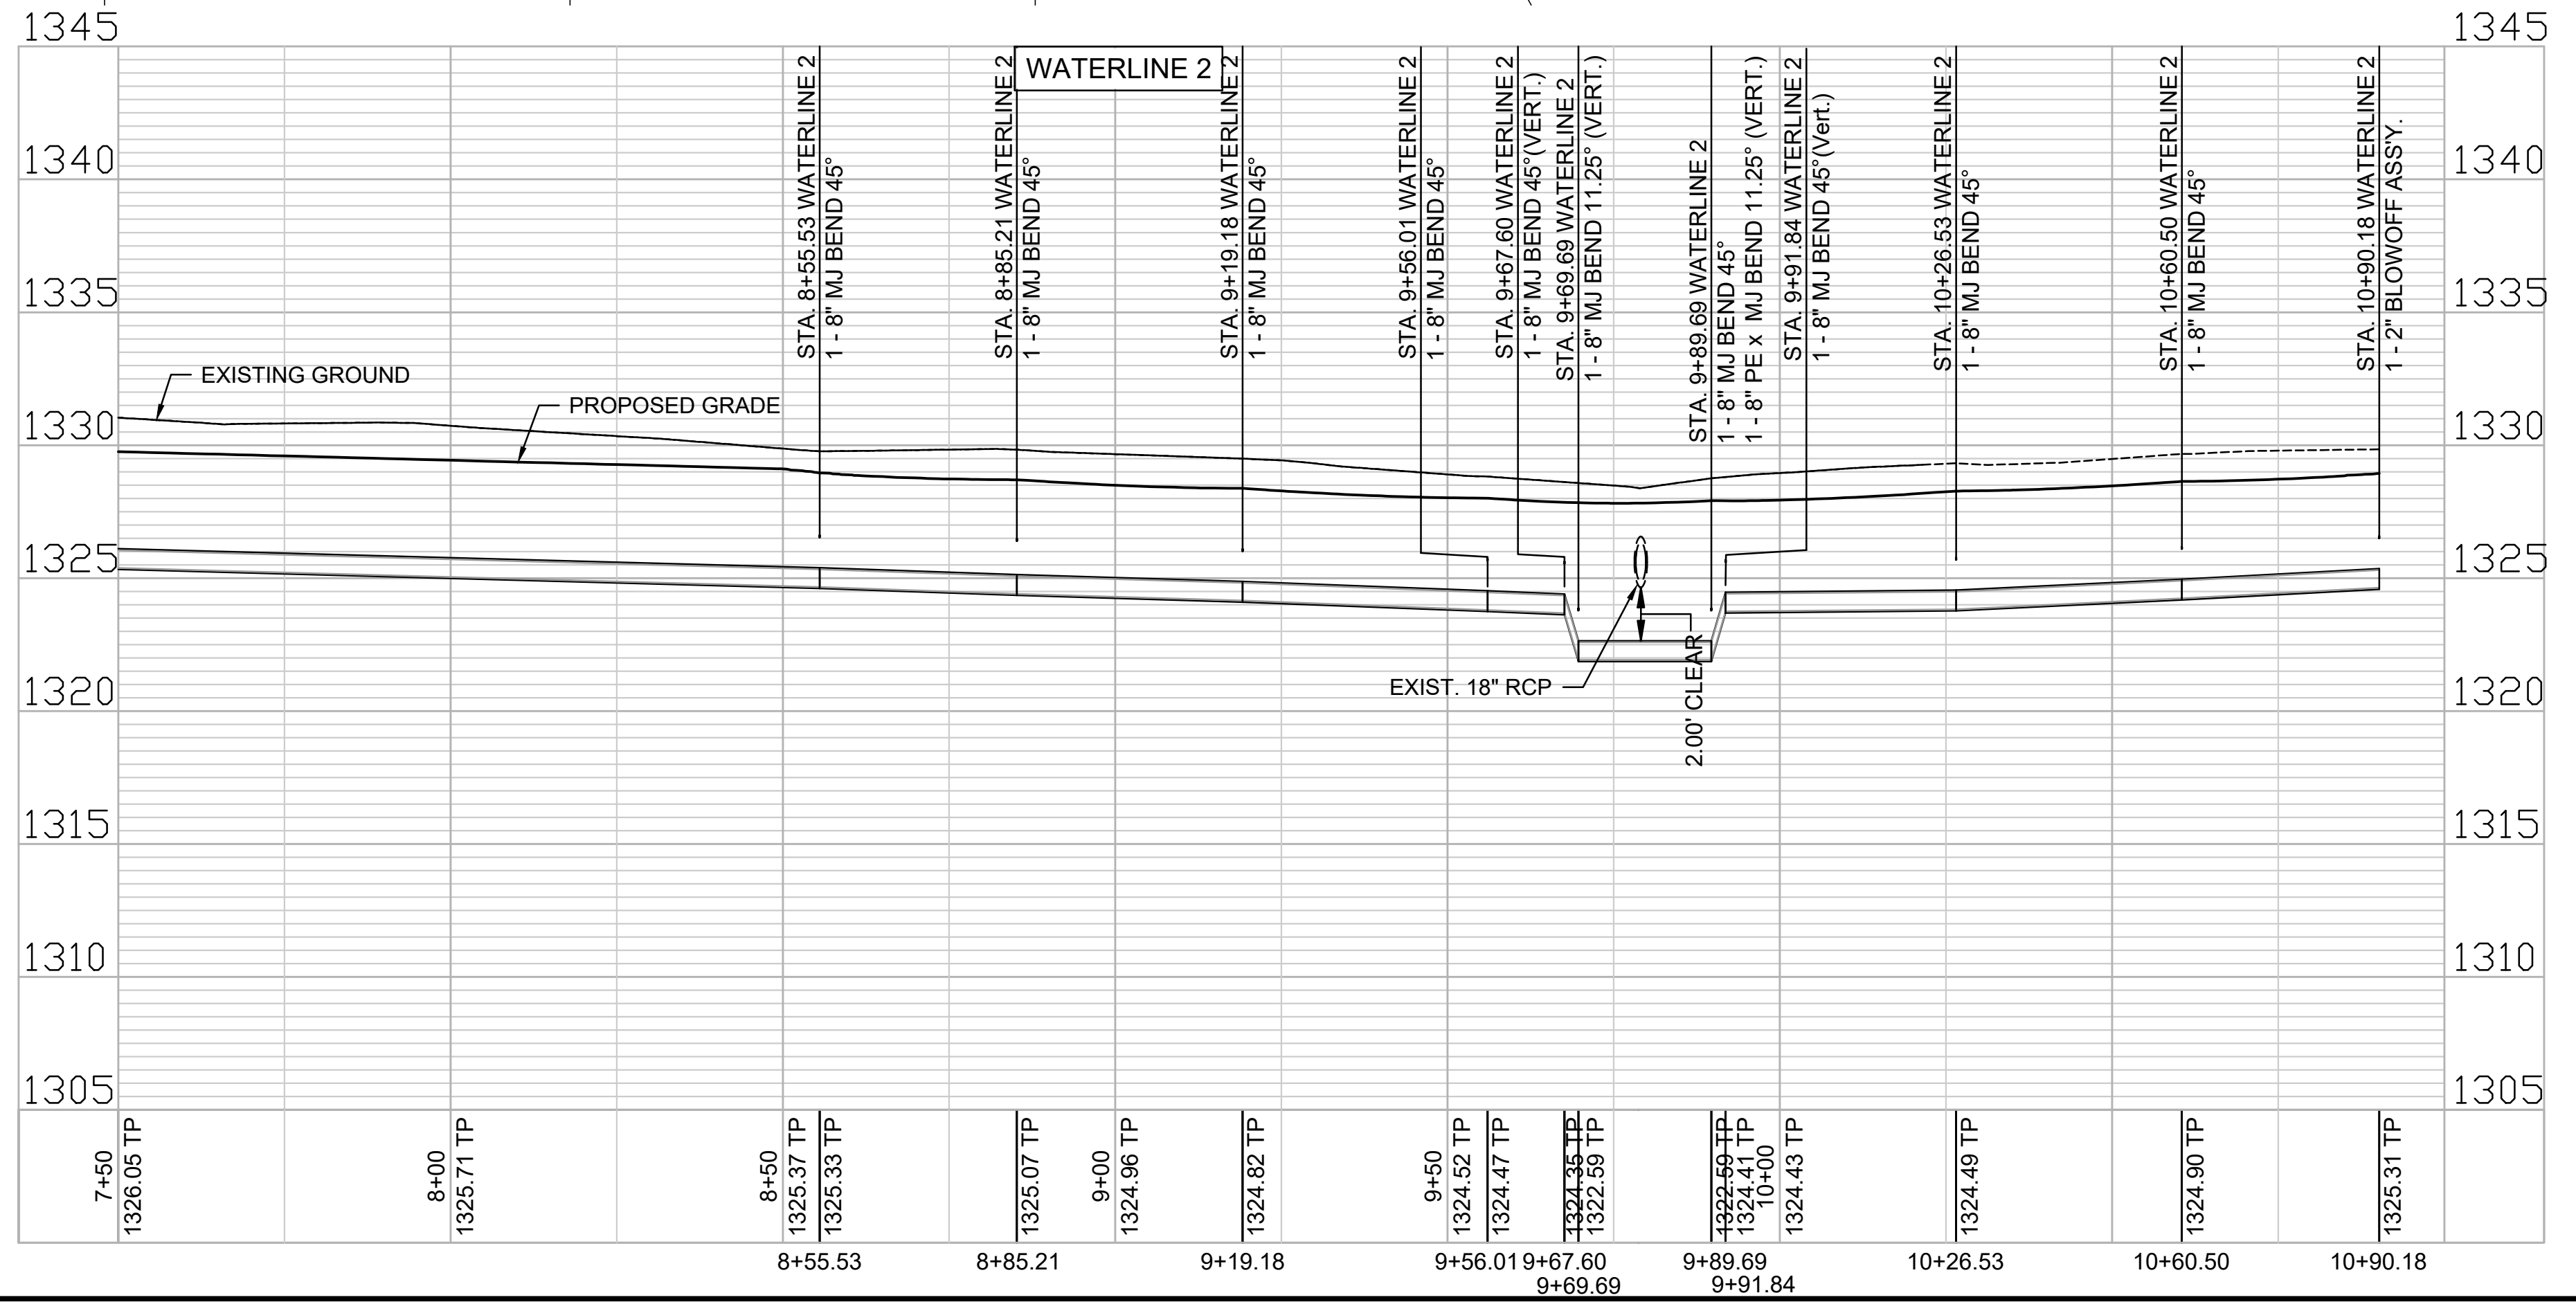
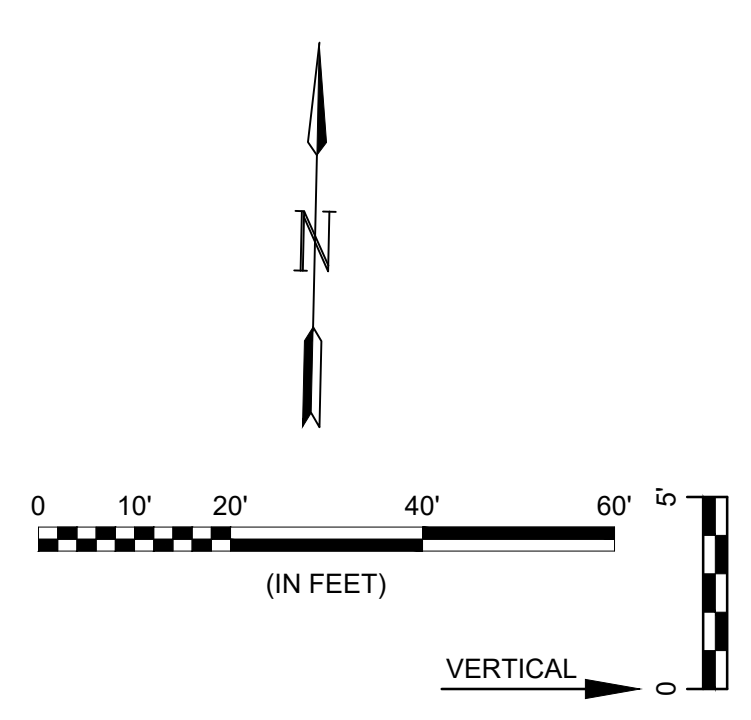


File: L:\2022\22141020 - Bellechase 3rd Addition Phase 4\Drawings\C3D\WATERLINE\WATERLINE 2 (3 OF 3).dwg, Last Save: 1/26/2023 3:20 PM, Last saved by: MCarneraPiedra  
 Last plotted by: Carnera-Piedra, Mainfile Plot Style: --- Plot Scale: 1:2,584.9 Plot Date: 1/30/2023 4:42 PM Plotter used: None

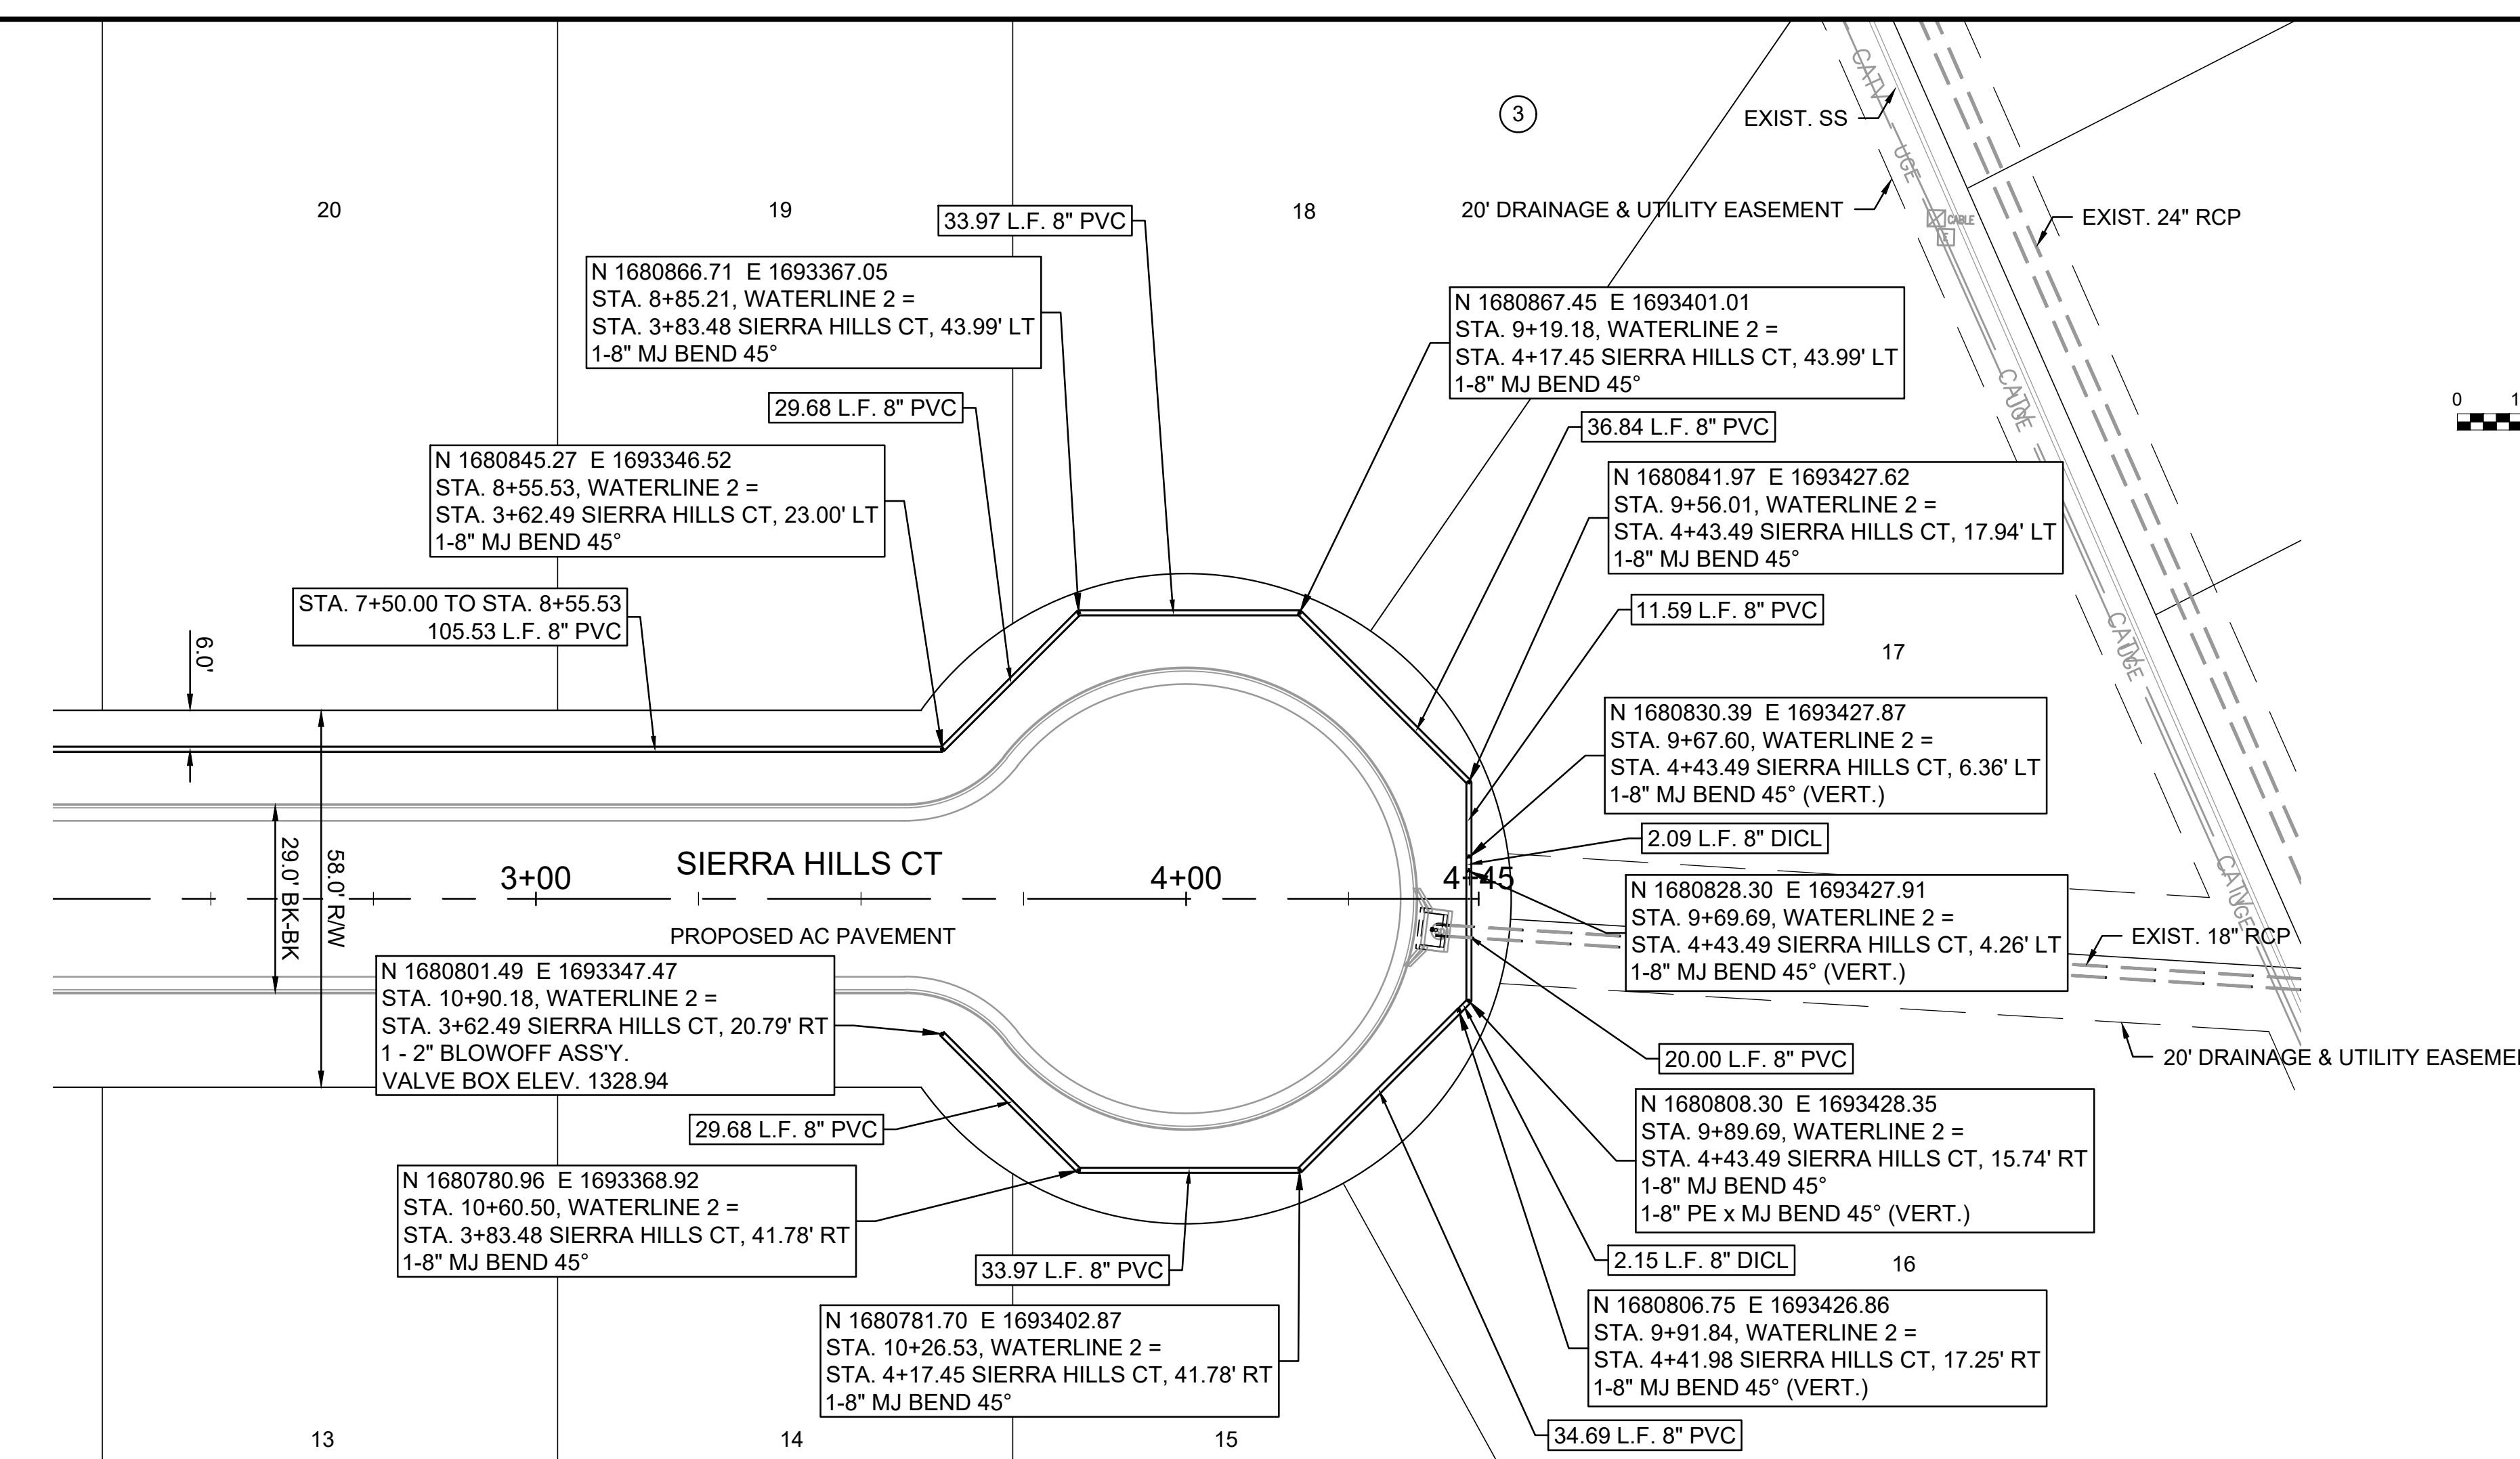


© 2022 GARVER, LLC  
 THIS DOCUMENT, ALONG WITH THE IDEAS AND DESIGNS CONVEYED HEREIN, SHALL BE CONSIDERED INSTRUMENTS OF PROFESSIONAL SERVICE AND ARE PROPERTY OF GARVER, LLC. ANY USE, REPRODUCTION, OR DISTRIBUTION OF THIS DOCUMENT, ALONG WITH THE IDEAS AND DESIGN CONTAINED HEREIN, IS PROHIBITED UNLESS AUTHORIZED IN WRITING BY GARVER, LLC OR EXPLICITLY ALLOWED IN THE GOVERNING PROFESSIONAL SERVICES AGREEMENT FOR THIS WORK.

1995 Midfield Road  
 Wichita, KS 67209  
 (316) 264-8008

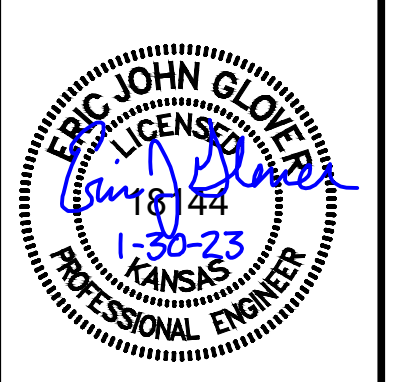

REV.	DATE	DESCRIPTION	BY

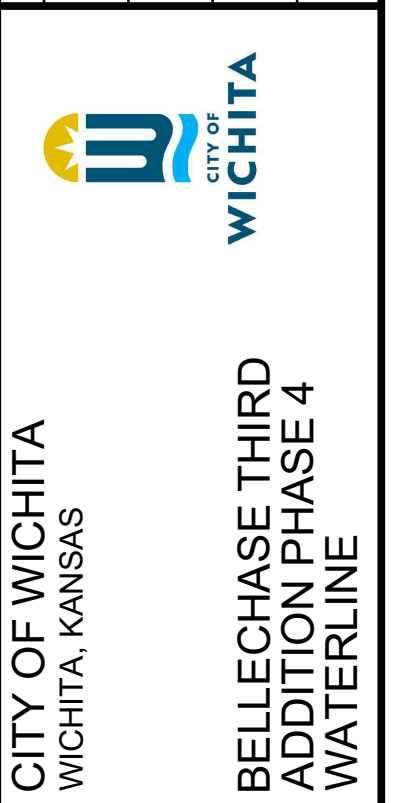

**WATERLINE 2**  
 (3 OF 3)

JOB NO.: 22T41020  
 DATE: JAN. 2023  
 DESIGNED BY: .  
 DRAWN BY: .

BAR IS ONE INCH ON ORIGINAL DRAWING  
 IF NOT ONE INCH ON THIS SHEET, ADJUST SCALES ACCORDINGLY.

DRAWING NUMBER

SHEET NUMBER **7** OF **16**