

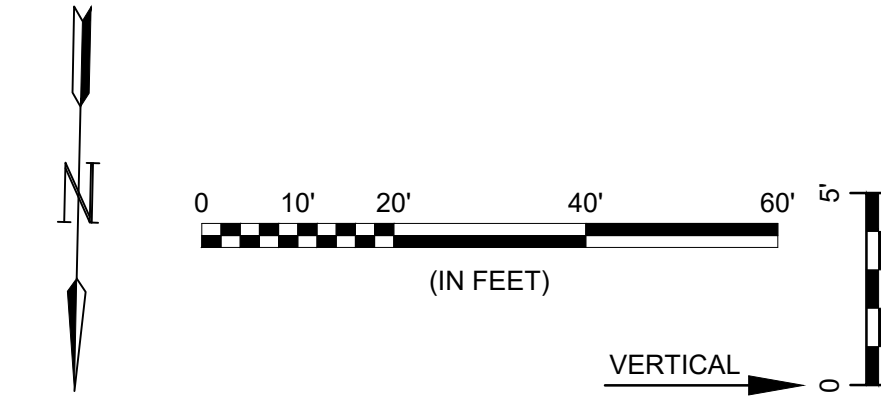



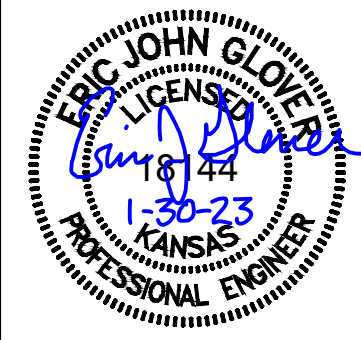
File: L:\2022\22141020 - Bellechase 3rd Addition Phase 4\Drawings\C3\Sanitary Sewer\SS LINE 1.dwg Last Save: 1/30/2023 3:25 PM Last saved by: MCarraeraPiedra  
 Last plotted by: Carraera-Piedra, Mariela Plot Style: --- Plot Scale: 1:2,584.9 Plot Date: 1/30/2023 5:02 PM Plotter used: None

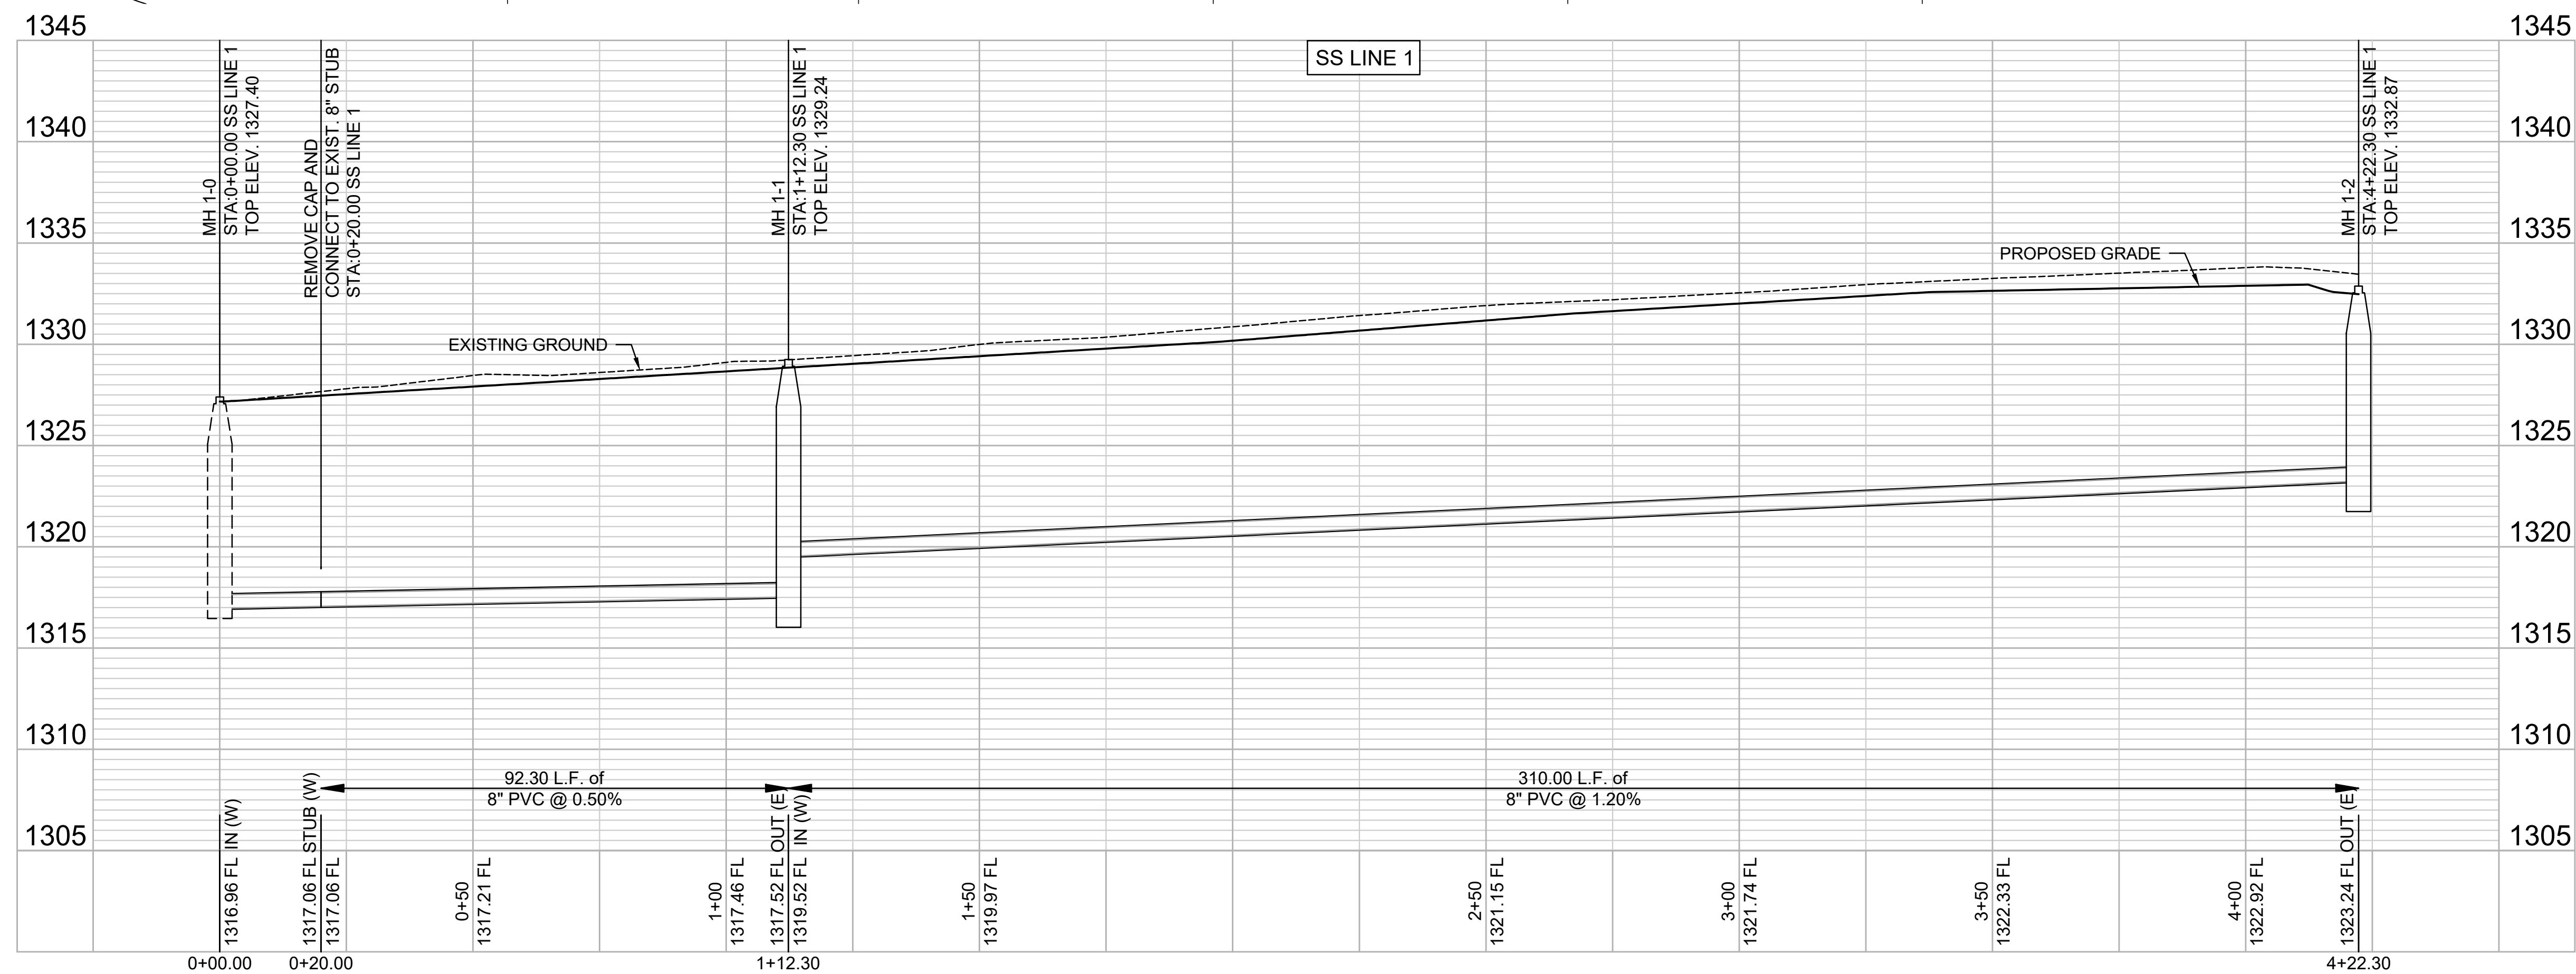

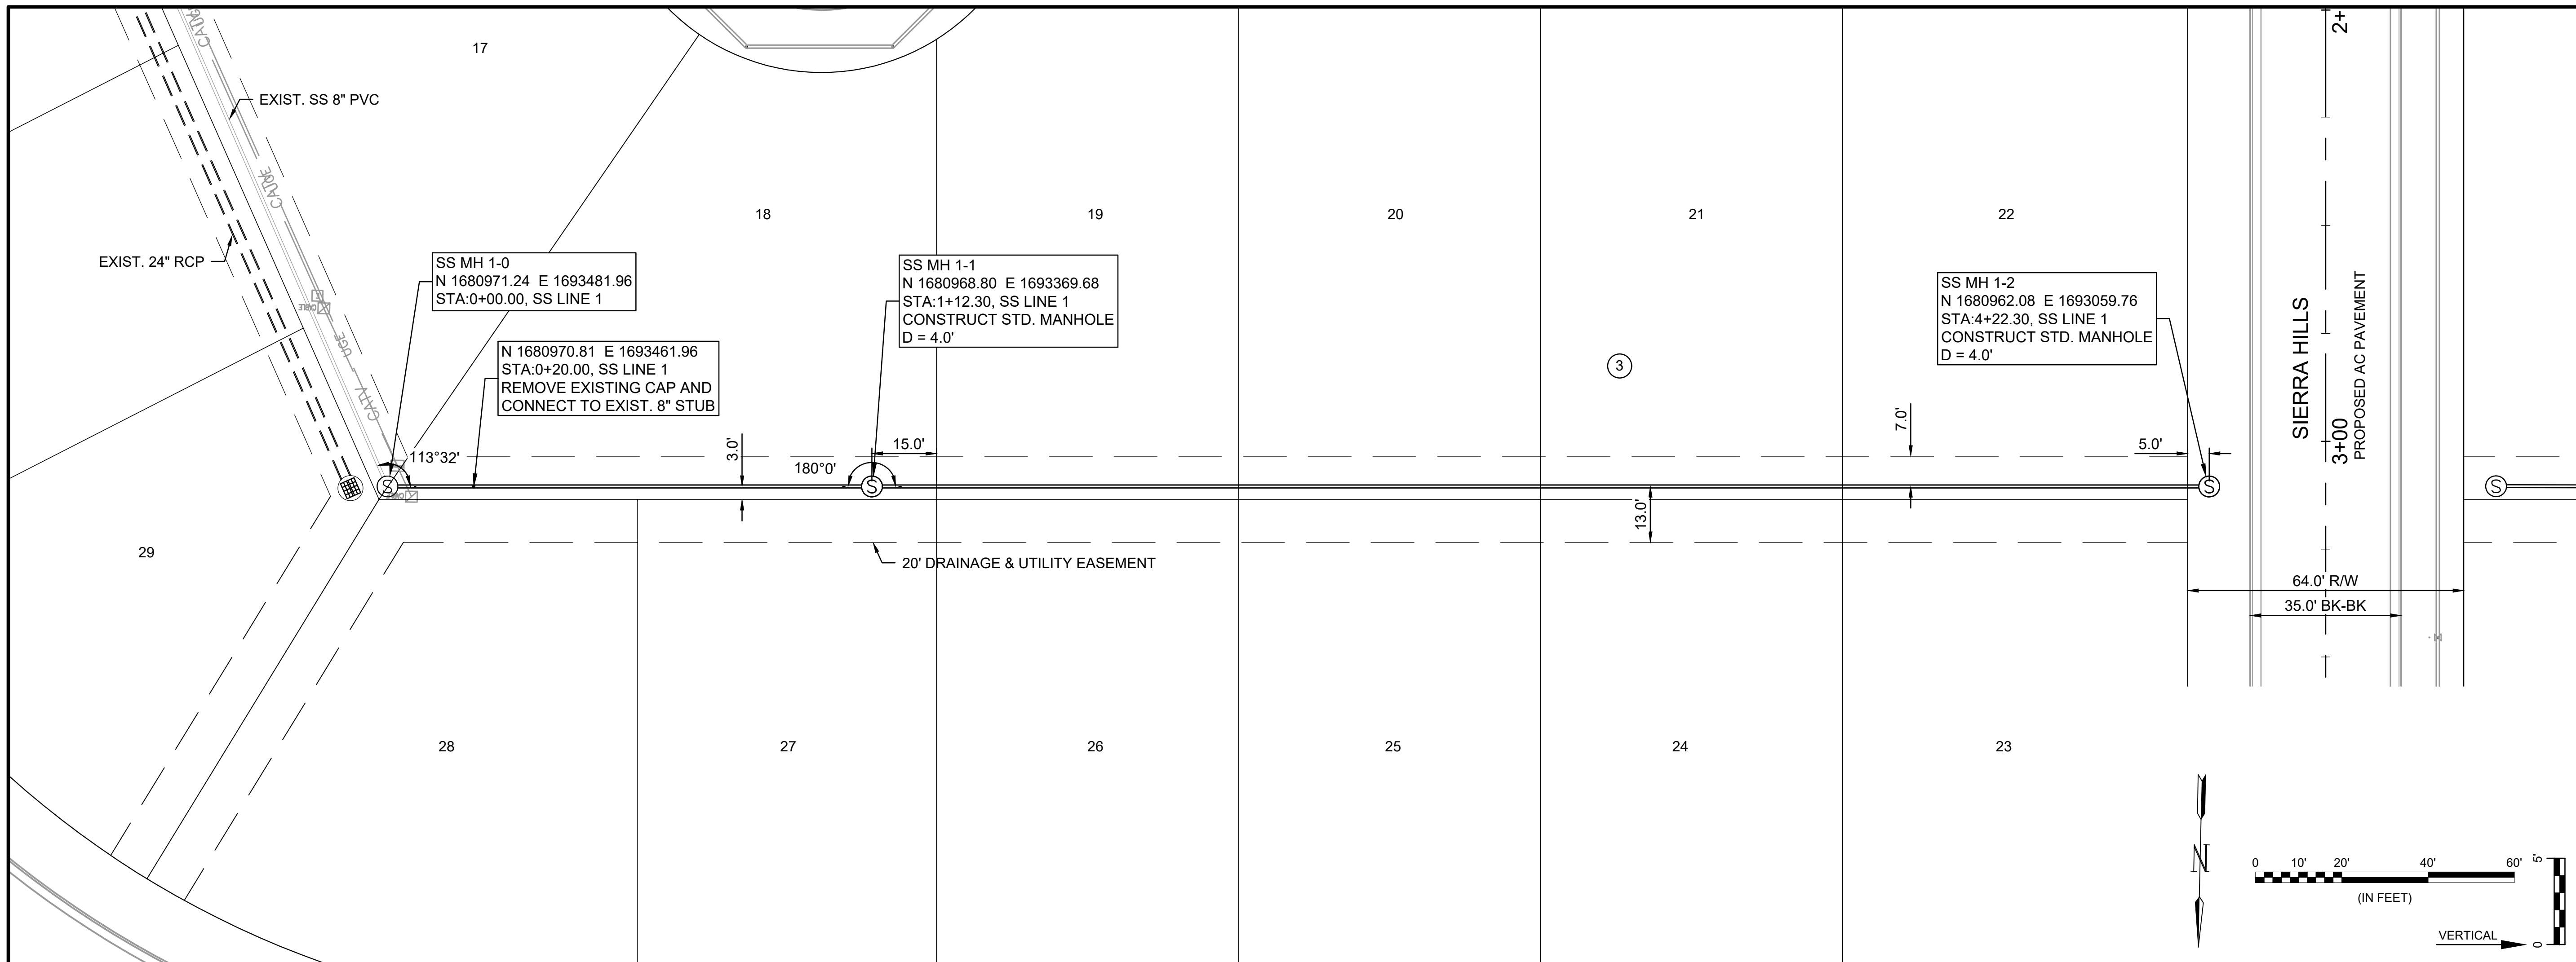


© 2023 GARVER, LLC  
 THIS DOCUMENT, ALONG WITH THE IDEAS AND DESIGNS CONVEYED HEREIN, SHALL BE CONSIDERED INSTRUMENTS OF PROFESSIONAL SERVICE AND ARE PROPERTY OF GARVER, LLC. ANY USE, REPRODUCTION, OR DISTRIBUTION OF THIS DOCUMENT, ALONG WITH THE IDEAS AND DESIGNS CONTAINED HEREIN, IS PROHIBITED UNLESS AUTHORIZED IN WRITING BY GARVER, LLC OR EXPLICITLY ALLOWED IN THE GOVERNING PROFESSIONAL SERVICES AGREEMENT FOR THIS WORK.

1995 Midfield Road  
 Wichita, KS 67209  
 (316) 264-8008



REV.	DATE	DESCRIPTION	BY



CITY OF WICHITA  
 WICHITA, KANSAS

BELLECHASE THIRD  
 ADDITION PHASE 4  
 SANITARY SEWER

SS LINE 1

JOB NO.: 22T41020  
 DATE: JAN. 2023  
 DESIGNED BY: EJC  
 DRAWN BY: MCP

BAR IS ONE INCH ON ORIGINAL DRAWING  
 IF NOT ONE INCH ON THIS SHEET, ADJUST SCALES ACCORDINGLY.

DRAWING NUMBER

SHEET NUMBER **4** OF **15**