




© 2023 GARVER, LLC  
 THIS DOCUMENT, ALONG WITH THE IDEAS AND DESIGNS CONVEYED HEREIN, SHALL BE CONSIDERED INSTRUMENTS OF PROFESSIONAL SERVICE AND ARE PROPERTY OF GARVER, LLC. ANY USE, REPRODUCTION, OR DISTRIBUTION OF THIS DOCUMENT, ALONG WITH THE IDEAS AND DESIGN CONTAINED HEREIN, IS PROHIBITED UNLESS AUTHORIZED IN WRITING BY GARVER, LLC OR EXPLICITLY ALLOWED IN THE GOVERNING PROFESSIONAL SERVICES AGREEMENT FOR THIS WORK.

1995 Midfield Road  
 Wichita, KS 67209  
 (316) 264-8008



REV.	DATE	DESCRIPTION	BY

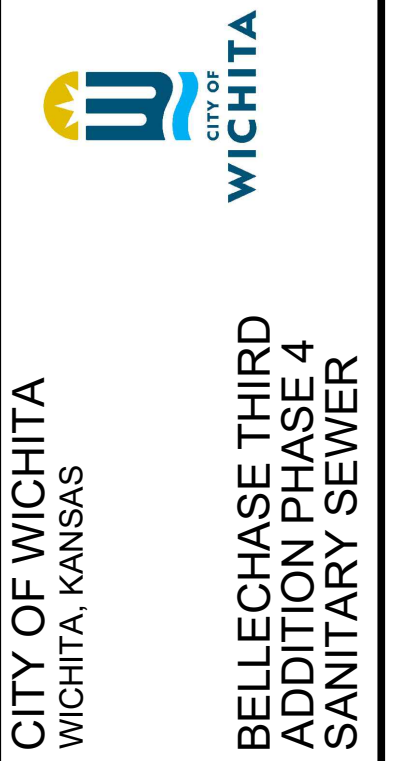


SS LINE 2 (1 OF 2)

JOB NO.: 22T41020  
 DATE: JAN. 2023  
 DESIGNED BY: E.JG  
 DRAWN BY: MCP

BAR IS ONE INCH ON ORIGINAL DRAWING  
 IF NOT ONE INCH ON THIS SHEET, ADJUST SCALES ACCORDINGLY.



DRAWING NUMBER

SHEET NUMBER **5** OF **15**

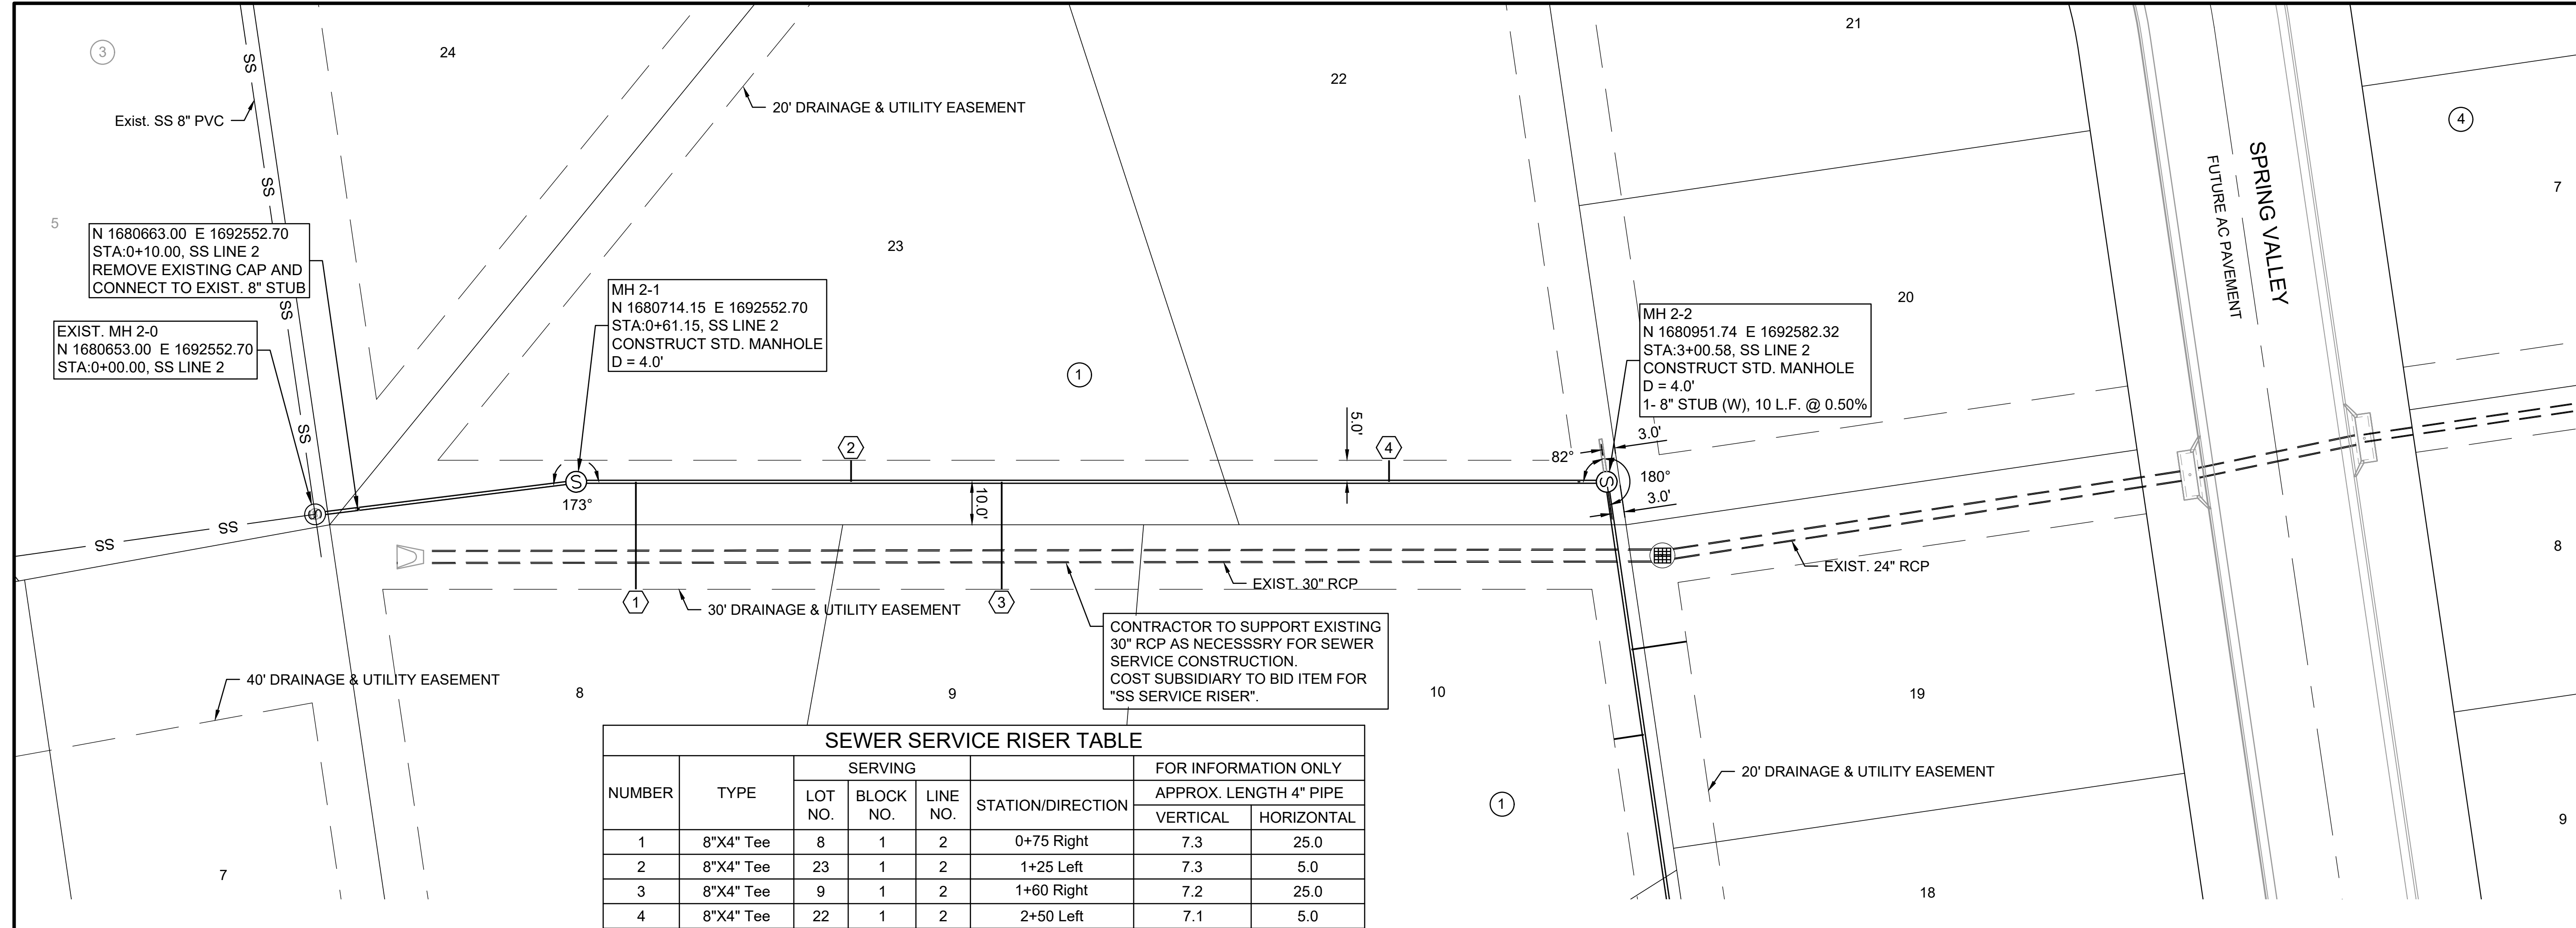

CONTRACTOR TO SUPPORT EXISTING 30" RCP AS NECESSARY FOR SEWER SERVICE CONSTRUCTION. COST SUBSIDIARY TO BID ITEM FOR "SS SERVICE RISER".

NUMBER	TYPE	SERVING			STATION/DIRECTION	FOR INFORMATION ONLY	
		LOT NO.	BLOCK NO.	LINE NO.		APPROX. LENGTH 4" PIPE	
						VERTICAL	HORIZONTAL
1	8"X4" Tee	8	1	2	0+75 Right	7.3	25.0
2	8"X4" Tee	23	1	2	1+25 Left	7.3	5.0
3	8"X4" Tee	9	1	2	1+60 Right	7.2	25.0
4	8"X4" Tee	22	1	2	2+50 Left	7.1	5.0

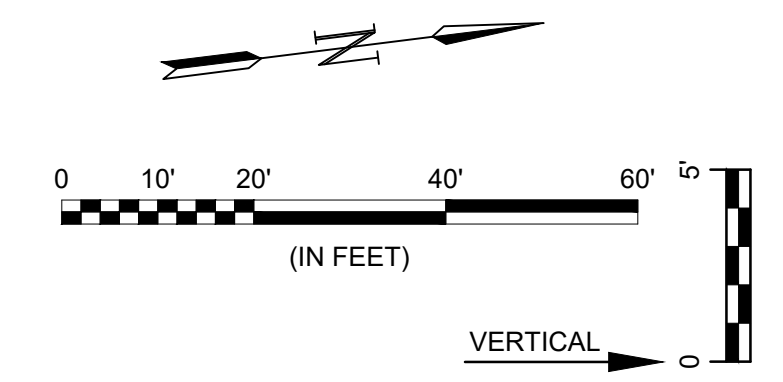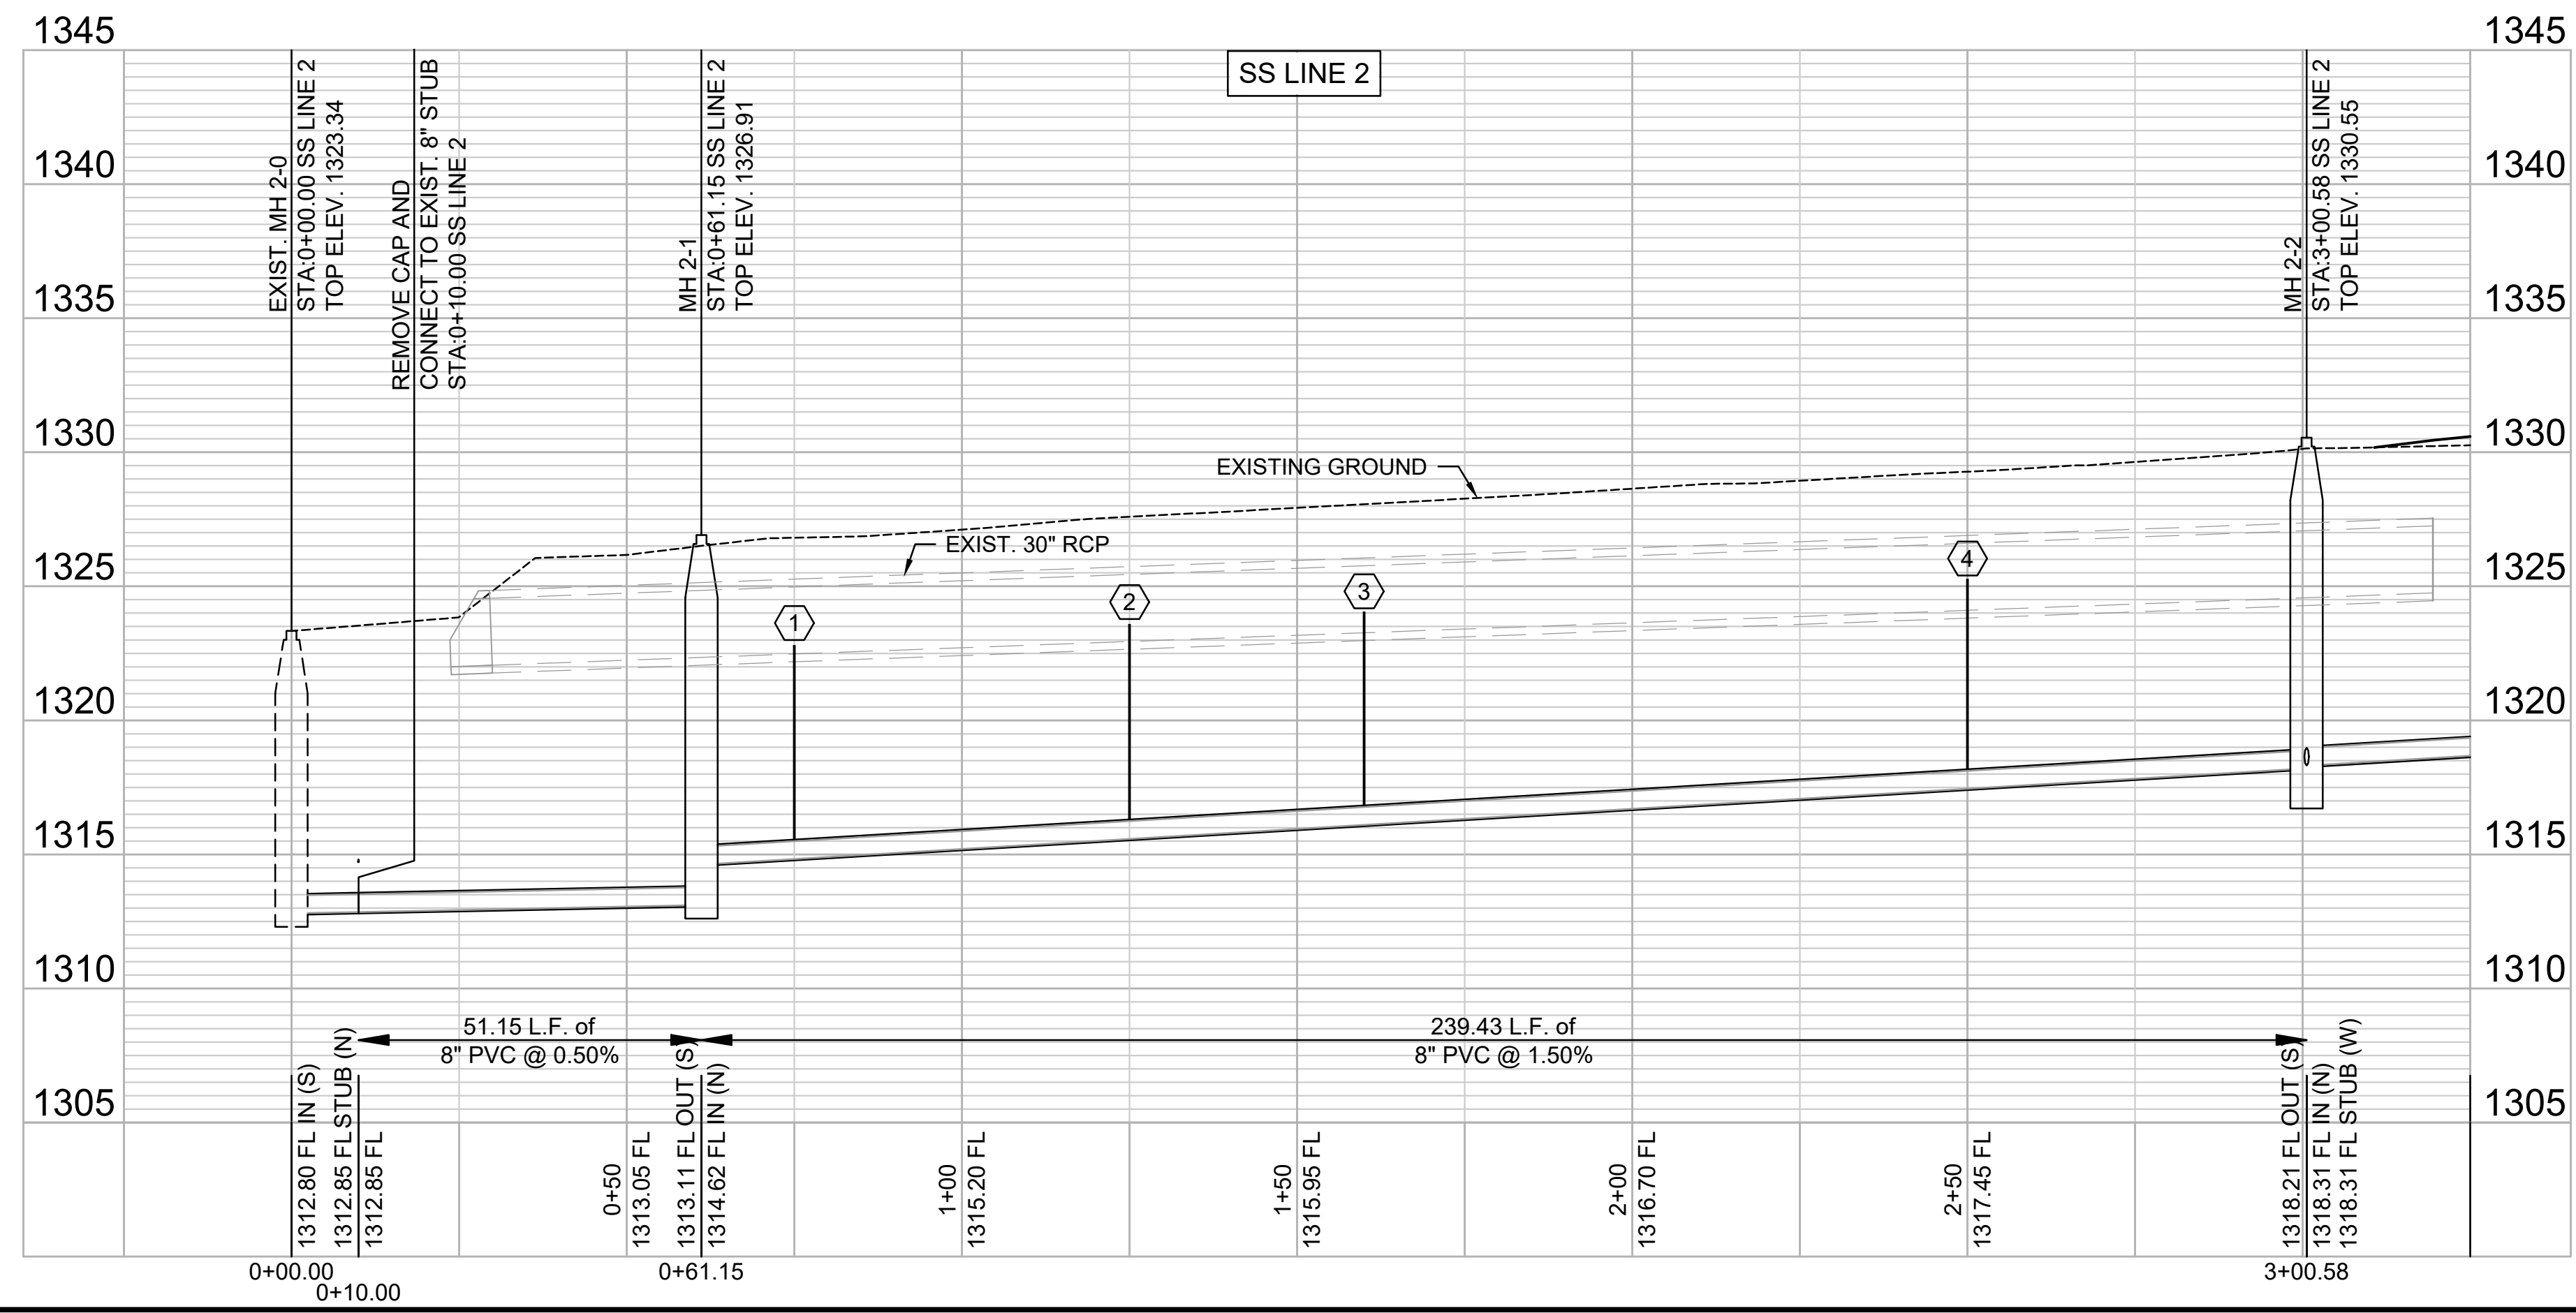

File: L:\2022\22T41020 - Bellechase 3rd Addition Phase 4\Drawings\C3D\SANITARY SEWER\SS LINE 2 (1 OF 2).dwg Last Save: 1/26/2023 1:25 PM Last saved by: MCameraPiedra  
 Last plotted by: Camera-Piedra, Mariela Plot Style: --- Plot Scale: 1:2,584.9 Plot Date: 1/30/2023 5:08 PM Plotter used: None