




File: L:\2022\2241020 - Bellechase 3rd Addition Phase 4\Drawings\C3\Sanitary Sewer\SS LINE 2 (2 OF 2).dwg Last Save: 1/27/2023 1:51 PM Last saved by: MCarneraPiedra
 Last plotted by: Carnera-Piedra, Mariela Plot Style: --- Plot Scale: 1:2,984.9 Plot Date: 1/30/2023 5:14 PM Plotter used: None

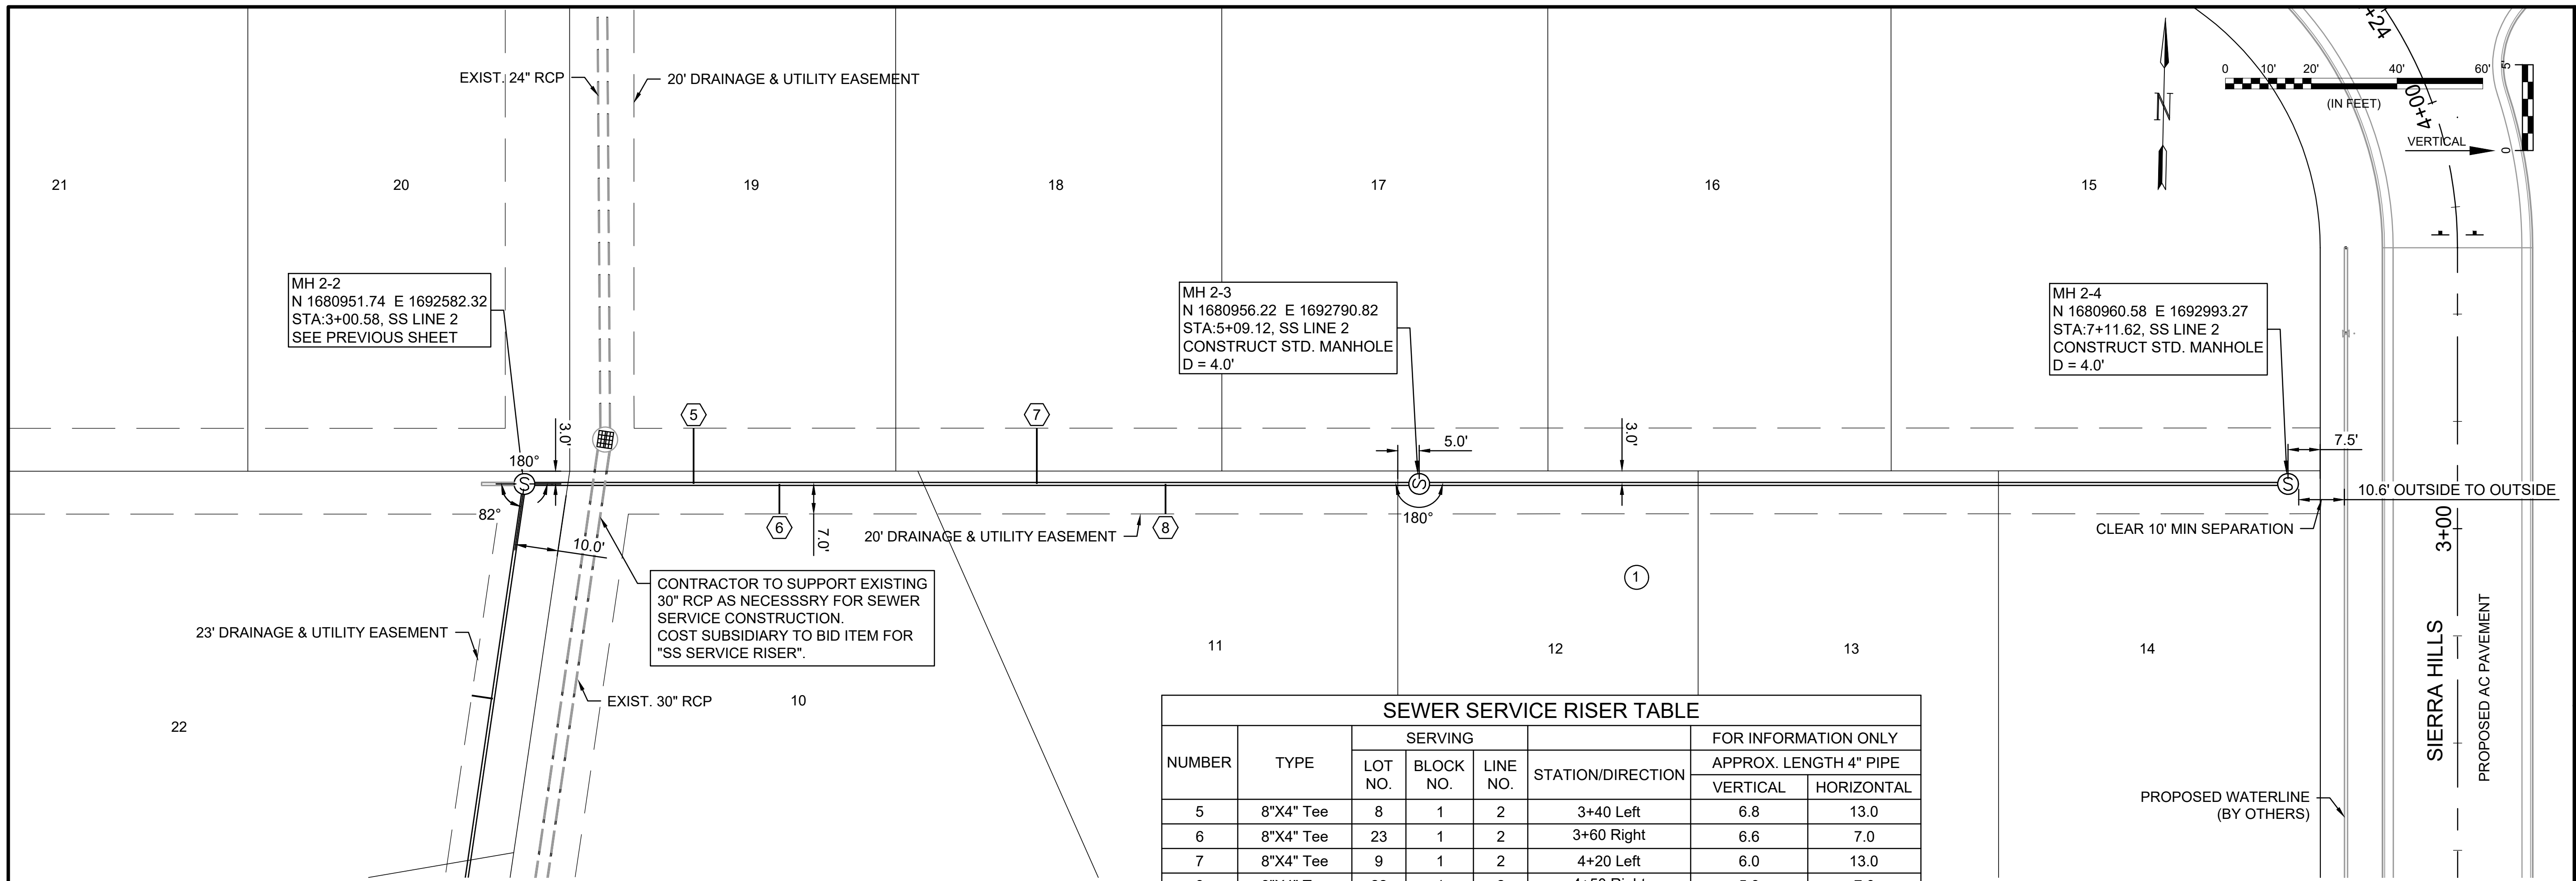


SEWER SERVICE RISER TABLE							
NUMBER	TYPE	SERVING			STATION/DIRECTION	FOR INFORMATION ONLY	
		LOT NO.	BLOCK NO.	LINE NO.		APPROX. LENGTH 4" PIPE	
					VERTICAL	HORIZONTAL	
5	8"X4" Tee	8	1	2	3+40 Left	6.8	13.0
6	8"X4" Tee	23	1	2	3+60 Right	6.6	7.0
7	8"X4" Tee	9	1	2	4+20 Left	6.0	13.0
8	8"X4" Tee	22	1	2	4+50 Right	5.8	7.0

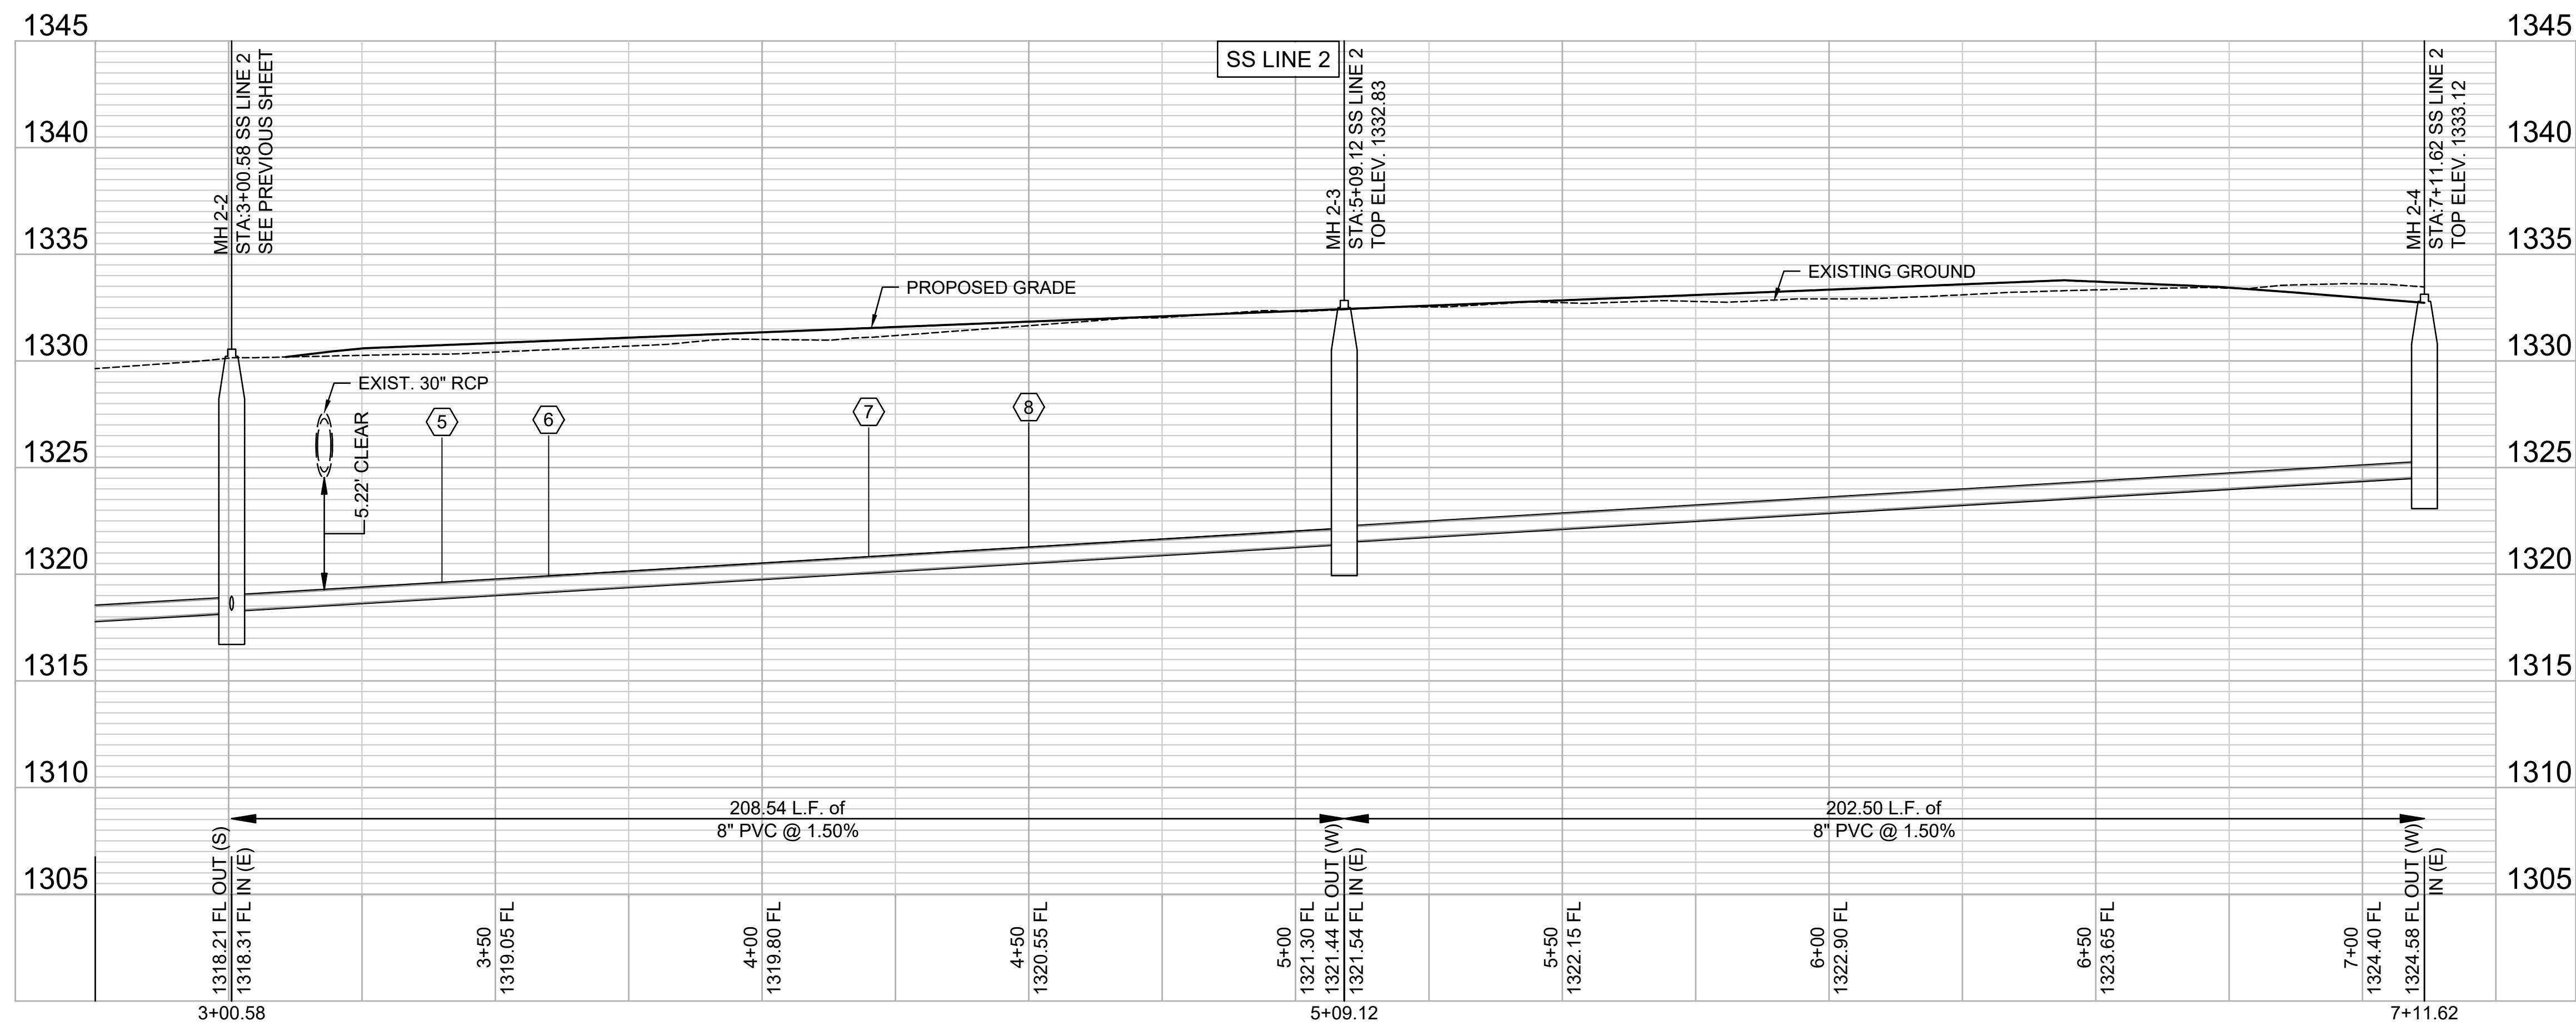




© 2023 GARVER, LLC
 THIS DOCUMENT, ALONG WITH THE IDEAS AND DESIGNS CONVEYED HEREIN, SHALL BE CONSIDERED INSTRUMENTS OF PROFESSIONAL SERVICE AND ARE PROPERTY OF GARVER, LLC. ANY USE, REPRODUCTION, OR DISTRIBUTION OF THIS DOCUMENT, ALONG WITH THE IDEAS AND DESIGN CONTAINED HEREIN, IS PROHIBITED UNLESS AUTHORIZED IN WRITING BY GARVER, LLC OR EXPLICITLY ALLOWED IN THE GOVERNING PROFESSIONAL SERVICES AGREEMENT FOR THIS WORK.

1995 Midfield Road
 Wichita, KS 67209
 (316) 264-8008



ERIC JOHN GLOVER
 LICENSE NO. 1-30-23
 PROFESSIONAL ENGINEER

REV.	DATE	DESCRIPTION	BY



CITY OF WICHITA
 WICHITA, KANSAS

BELLECHASE THIRD
 ADDITION PHASE 4
 SANITARY SEWER

SS LINE 2 (2 OF 2)

JOB NO.: 22T41020
 DATE: JAN. 2023
 DESIGNED BY: .
 DRAWN BY: .

BAR IS ONE INCH ON ORIGINAL DRAWING
 IF NOT ONE INCH ON THIS SHEET, ADJUST SCALES ACCORDINGLY.

DRAWING NUMBER

SHEET NUMBER **6** OF **15**