


Point Table			
Point #	Northing	Easting	Elevation
7500	1659949.07	1628889.95	1318.00
7501	1659971.18	1629030.64	1316.00
7502	1659866.19	1629032.21	1316.60
7503	1659864.08	1628891.22	1315.50
7504	1659794.09	1628892.27	1315.50
7505	1659796.20	1629033.26	1317.10
7506	1659725.94	1629016.33	1317.70
7507	1659724.10	1628893.32	1315.30
7508	1659561.26	1628895.76	1313.90
7509	1659676.41	1629026.09	1318.10
7510	1659557.75	1628974.10	1314.00
7511	1659506.26	1628896.58	1314.10
7512	1659509.75	1629078.92	1314.30
7513	1659559.68	1629075.08	1313.30
7514	1659659.66	1629067.39	1318.50
7515	1659681.46	1629104.95	1318.10
7516	1659512.76	1629236.52	1313.50
7517	1659593.10	1629235.32	1313.00
7518	1659734.18	1629233.21	1312.30
7519	1659732.31	1629108.06	1317.70
7520	1659807.06	1629091.10	1317.00
7521	1659809.18	1629232.08	1311.60
7522	1659884.17	1629230.96	1312.20
7523	1659882.06	1629089.98	1316.50
7524	1659972.05	1629088.63	1315.10
7525	1659974.15	1629229.62	1313.70
7526	1659976.27	1629370.60	1312.50
7527	1659886.28	1629371.95	1313.00
7528	1659816.28	1629372.99	1313.40
7529	1659814.17	1629232.01	1311.60
7530	1659744.18	1629233.06	1312.30
7531	1659746.14	1629363.56	1314.00
7532	1659690.59	1629360.46	1314.50
7533	1659616.34	1629234.97	1313.50
7534	1659515.65	1629387.20	1311.80
7535	1659565.74	1629391.27	1309.90
7536	1659666.22	1629399.44	1314.90
7537	1659688.00	1629444.89	1314.50
7538	1659519.34	1629576.46	1308.50
7539	1659599.64	1629575.26	1308.40
7540	1659675.73	1629574.12	1309.20
7541	1659740.72	1629573.15	1308.40
7542	1659738.85	1629448.00	1314.10
7543	1659813.61	1629431.04	1313.40
7544	1659815.72	1629572.02	1307.60
7545	1659890.71	1629570.90	1307.80
7546	1659888.60	1629429.92	1313.00
7547	1659977.14	1629428.59	1312.10
7548	1659979.25	1629569.58	1308.70
7549	1659999.95	1629681.91	1307.00

Point Table			
Point #	Northing	Easting	Elevation
7550	1659892.82	1629711.89	1307.70
7551	1659817.83	1629713.01	1308.10
7552	1659747.63	1629700.16	1308.70
7553	1659695.58	1629701.35	1309.10
7554	1659614.54	1629575.03	1308.50
7555	1659522.09	1629723.63	1306.00
7556	1659572.19	1629728.58	1304.00
7557	1659672.82	1629738.52	1309.50
7558	1659689.07	1629780.55	1309.20
7559	1659525.78	1629916.40	1302.00
7560	1659566.97	1629915.78	1299.10
7561	1659669.37	1629914.25	1300.20
7562	1659734.36	1629913.28	1301.00
7563	1659732.55	1629792.43	1308.80
7564	1659802.24	1629771.25	1308.20
7565	1659804.35	1629912.23	1300.20
7566	1659879.35	1629911.11	1299.60
7567	1659877.24	1629770.13	1307.80
7568	1659952.23	1629769.00	1307.40
7569	1659954.18	1629899.42	1300.20
7570	1660023.86	1629877.35	1301.00
7571	1660021.85	1629743.41	1307.10
7572	1660091.66	1629730.09	1305.80
7573	1660093.61	1629860.07	1300.20
7574	1660168.60	1629858.97	1299.60
7575	1660166.65	1629728.98	1305.40
7576	1660241.64	1629727.86	1304.90
7577	1660243.59	1629857.84	1300.80
7578	1660313.58	1629856.80	1300.00
7579	1660311.64	1629726.81	1304.40
7580	1660381.63	1629725.76	1303.70
7581	1660383.57	1629855.75	1299.30
7582	1660458.57	1629854.63	1298.60
7583	1660456.62	1629724.64	1302.50
7584	1660532.61	1629723.50	1303.00
7585	1660534.56	1629853.49	1299.30
7586	1660613.60	1629722.29	1303.20
7587	1660615.55	1629852.28	1301.50
7588	1660529.50	1629883.58	1299.90
7589	1660527.56	1629853.59	1299.30
7590	1660454.51	1629984.70	1299.50
7591	1660452.57	1629854.72	1298.60
7592	1660377.57	1629855.84	1299.30
7593	1660379.52	1629985.82	1300.00
7594	1660309.53	1629986.87	1300.30
7595	1660307.58	1629856.89	1300.00
7596	1660237.59	1629857.93	1300.80
7597	1660239.54	1629987.92	1300.70
7598	1660170.54	1629988.95	1301.00
7599	1660098.61	1629860.01	1300.20

Point Table			
Point #	Northing	Easting	Elevation
7600	1660100.56	1629990.62	1300.60
7601	1660030.81	1630007.97	1299.90
7602	1660028.83	1629875.77	1301.00
7603	1659959.16	1629897.84	1300.20
7604	1659961.13	1630029.41	1299.10
7605	1659881.14	1630031.10	1298.50
7606	1659880.09	1629961.10	1300.00
7607	1659811.15	1630032.14	1299.30
7608	1659741.17	1630034.21	1299.90
7609	1659671.75	1630073.42	1300.30
7610	1659529.99	1630136.32	1297.50
7611	1659597.70	1630198.85	1298.80
7612	1659600.38	1630338.83	1292.60
7613	1659722.09	1630330.16	1292.60
7614	1659656.13	1630188.19	1299.50
7615	1659707.06	1630140.63	1300.40
7616	1659789.81	1630248.78	1292.60
7617	1659831.03	1630225.87	1292.60
7618	1659829.09	1630095.88	1299.10
7619	1659904.08	1630094.76	1298.60
7620	1659906.02	1630224.75	1292.60
7621	1659981.01	1630223.62	1292.60
7622	1659979.04	1630091.72	1299.20
7623	1660048.72	1630070.06	1299.80
7624	1660050.95	1630218.71	1292.60
7625	1660120.43	1630183.72	1292.60
7626	1660118.49	1630053.74	1300.80
7627	1660188.48	1630052.69	1300.90
7628	1660190.43	1630182.68	1292.60
7629	1660260.42	1630181.63	1292.60
7630	1660258.47	1630051.64	1300.60
7631	1660328.46	1630050.60	1300.30
7632	1660330.41	1630180.58	1292.60
7633	1660400.40	1630179.53	1292.60
7634	1660398.46	1630049.55	1299.90
7635	1660473.45	1630048.43	1299.60
7636	1660475.39	1630178.41	1292.60
7637	1660550.38	1630177.29	1293.00
7638	1660548.44	1630047.30	1300.00
7639	1660602.44	1630035.75	1300.30
7640	1660655.59	1630154.40	1293.50
7641	1660755.20	1630083.25	1294.00
7642	1660650.93	1629998.53	1300.60
7643	1660812.15	1630024.57	1295.00
7644	1660811.42	1629976.10	1295.00
7645	1660677.09	1629945.03	1300.90
7646	1660679.91	1629876.32	1301.30
7647	1660809.90	1629874.37	1296.00
7648	1660808.85	1629804.38	1297.00
7649	1660678.87	1629806.32	1302.00

Point Table			
Point #	Northing	Easting	Elevation
7650	1660677.59	1629721.33	1303.20
7651	1660807.58	1629719.39	1300.20
7652	1660033.06	1628888.69	1318.00
7653	1660153.05	1628886.90	1317.00
7654	1660154.32	1628971.89	1316.00
7655	1660034.33	1628973.68	1316.70
7656	1660035.44	1629047.68	1315.60
7657	1660155.43	1629045.88	1315.00
7658	1660156.53	1629119.87	1314.30
7659	1660036.55	1629121.67	1314.80
7660	1660037.66	1629195.66	1314.00
7661	1660157.64	1629193.86	1313.20
7662	1660158.82	1629272.85	1312.00
7663	1660038.84	1629274.65	1313.20
7664	1660040.02	1629353.64	1312.60
7665	1660160.01	1629351.85	1310.60
7666	1660161.11	1629425.84	1308.90
7667	1660041.13	1629427.63	1312.00
7668	1660042.24	1629501.63	1310.20
7669	1660162.22	1629499.83	1307.20
7670	1660163.33	1629573.82	1306.50
7671	1660043.34	1629575.62	1308.40
7672	1660164.69	1629665.00	1305.40

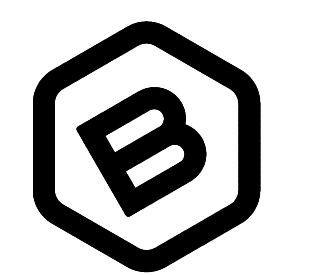

**BAUGHMAN
COMPANY**
315 Ellis St.
Wichita, KS 67211
316-262-7271
BaughmanCo.com

COLT MEADOWS ADD.

**COORDINATE
SHEET**

STORM WATER SEWER
IMPROVEMENTS

PROJECT NUMBER:
22-04-E163

DESIGN: NBW DRAWN: TMS
DATE: April 27, 2022

SHEET **41** OF **42**

File: E:\Projects\Colt Meadows Addition_21-01-P622\Engineering\Phase 1\SWD 22-04-E163\SWD.dwg