



© 2022 GARVER, LLC
 THIS DOCUMENT, ALONG WITH THE IDEAS AND DESIGNS CONVEYED HEREIN, SHALL BE CONSIDERED INSTRUMENTS OF PROFESSIONAL SERVICE AND ARE PROPERTY OF GARVER, LLC. ANY USE, REPRODUCTION, OR DISTRIBUTION OF THIS DOCUMENT, ALONG WITH THE IDEAS AND DESIGN CONTAINED HEREIN, IS PROHIBITED UNLESS AUTHORIZED IN WRITING BY GARVER, LLC OR EXPLICITLY ALLOWED IN THE GOVERNING PROFESSIONAL SERVICES AGREEMENT FOR THIS WORK.

1995 Midfield Road
 Wichita, KS 67209
 (316) 264-8008

REV.	DATE	DESCRIPTION	BY



CITY OF WICHITA
 WICHITA, KANSAS
 BELLECHASE THIRD
 ADDITION PHASE 4
 PAVING



EASEMENT GRADING A-A

JOB NO.: 22T41020
 DATE: MARCH 2023
 DESIGNED BY: E.JG
 DRAWN BY: MCP

BAR IS ONE INCH ON ORIGINAL DRAWING
 IF NOT ONE INCH ON THIS SHEET, ADJUST SCALES ACCORDINGLY.

DRAWING NUMBER

SHEET NUMBER **14** OF **29**

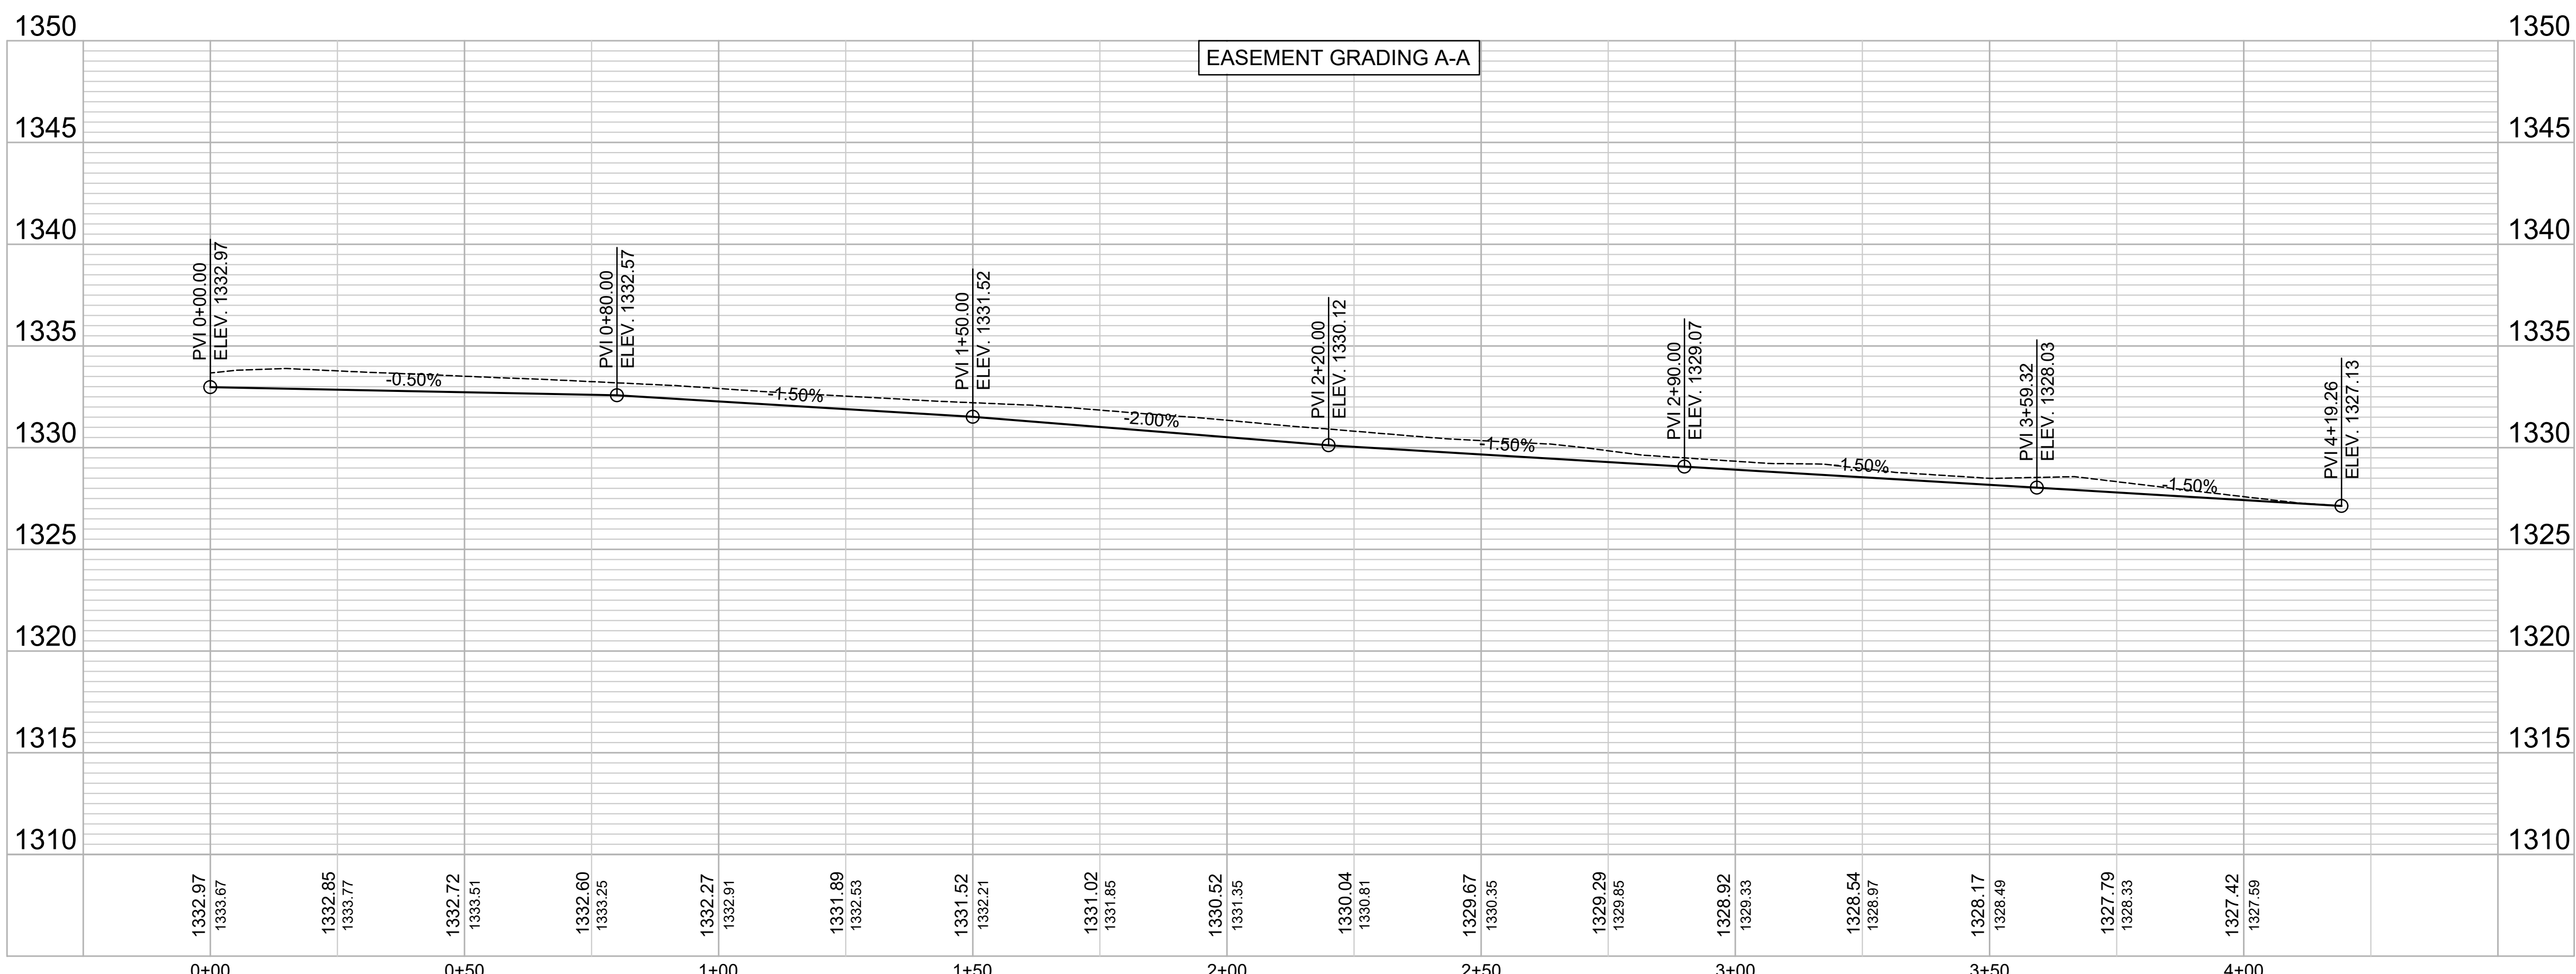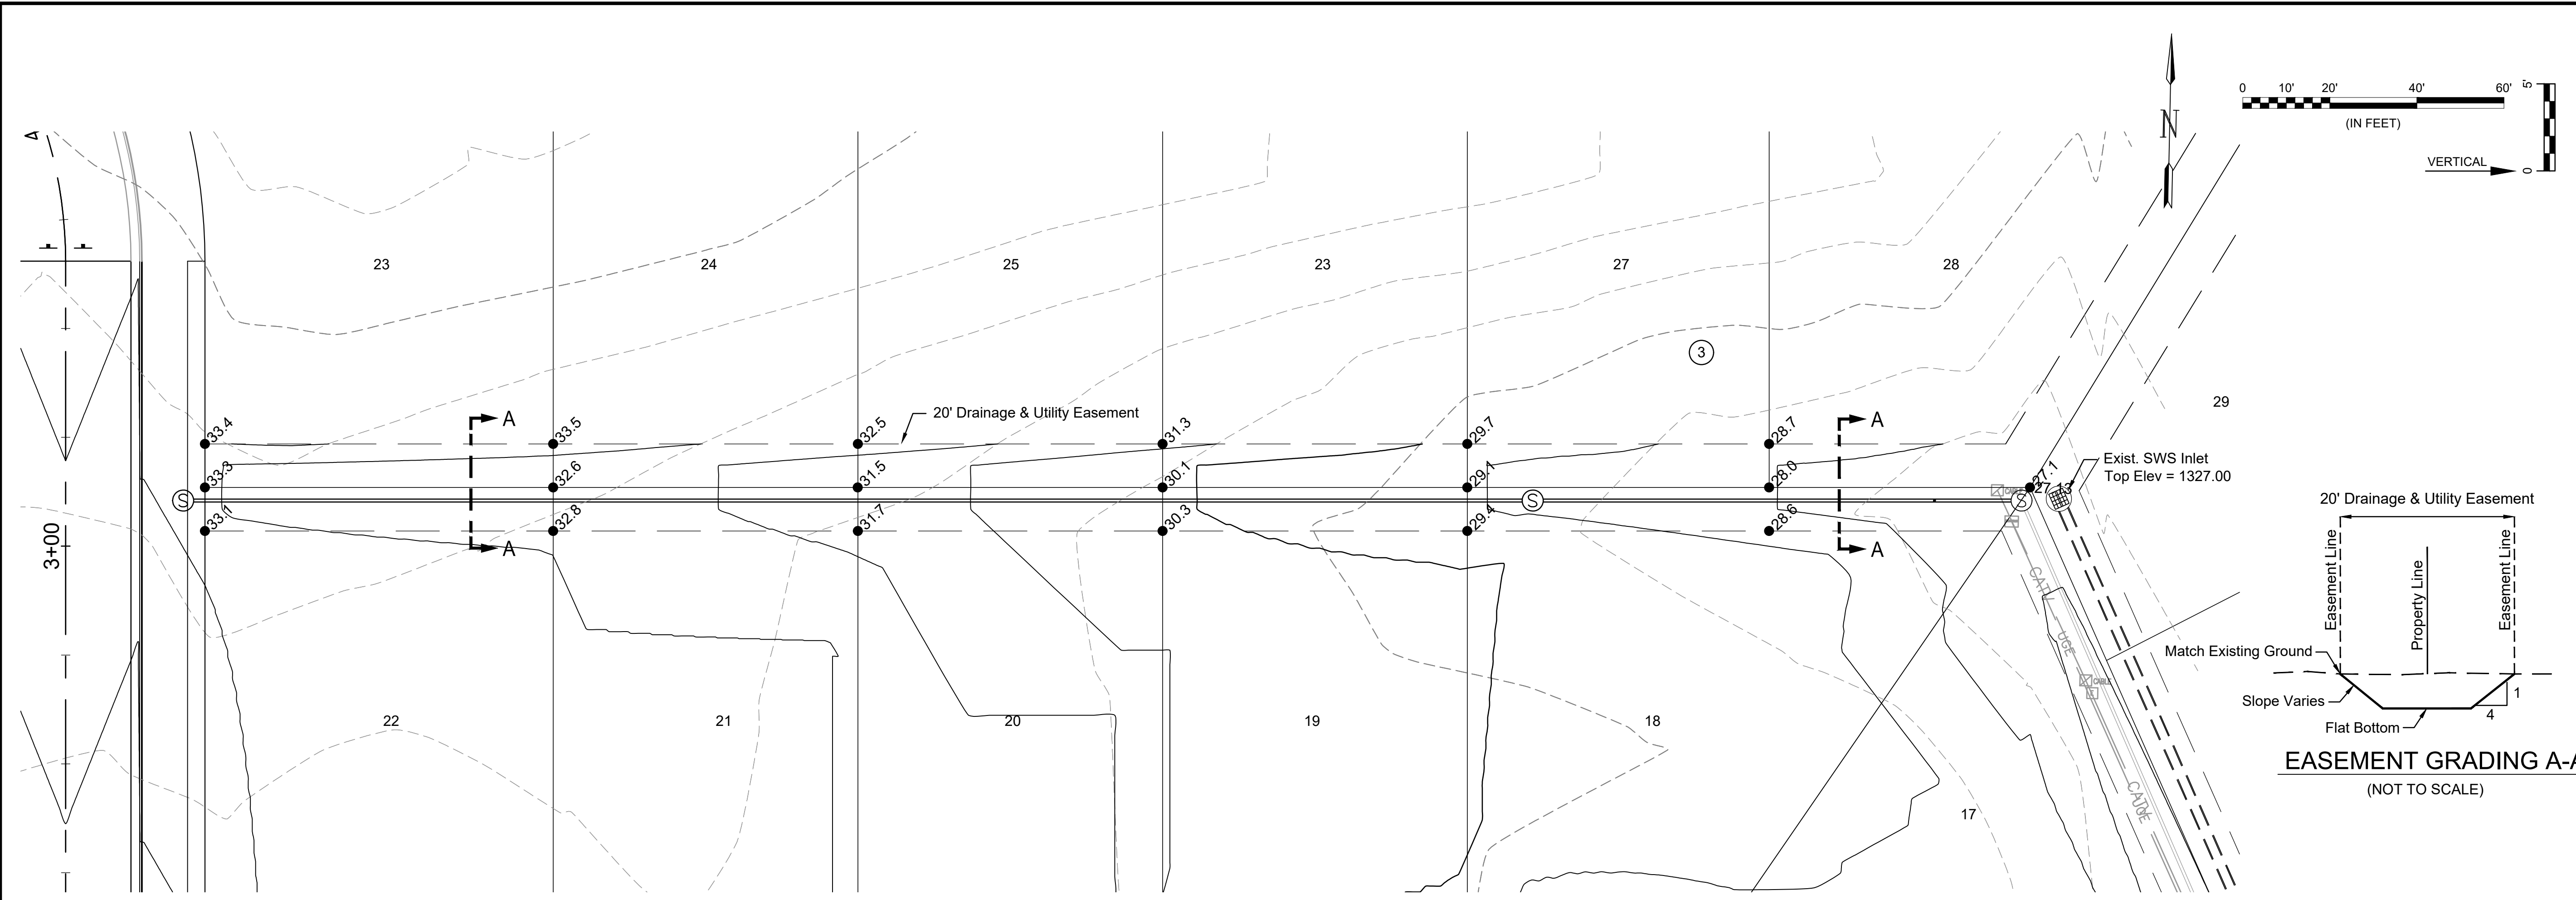

File: L:\2022\22T41020 - Bellechase 3rd Addition Phase 4\Drawings\C3DPAVING\EASEMENT GRADING A-A.dwg Last Save: 1/23/2023 11:30 AM Last saved by: MCarreraPiedra
 Last plotted by: Carrera-Piedra, Mariala Plot Date: 3/7/2023 10:43 AM Plotter used: None Plot Scale: 1:2.5849