
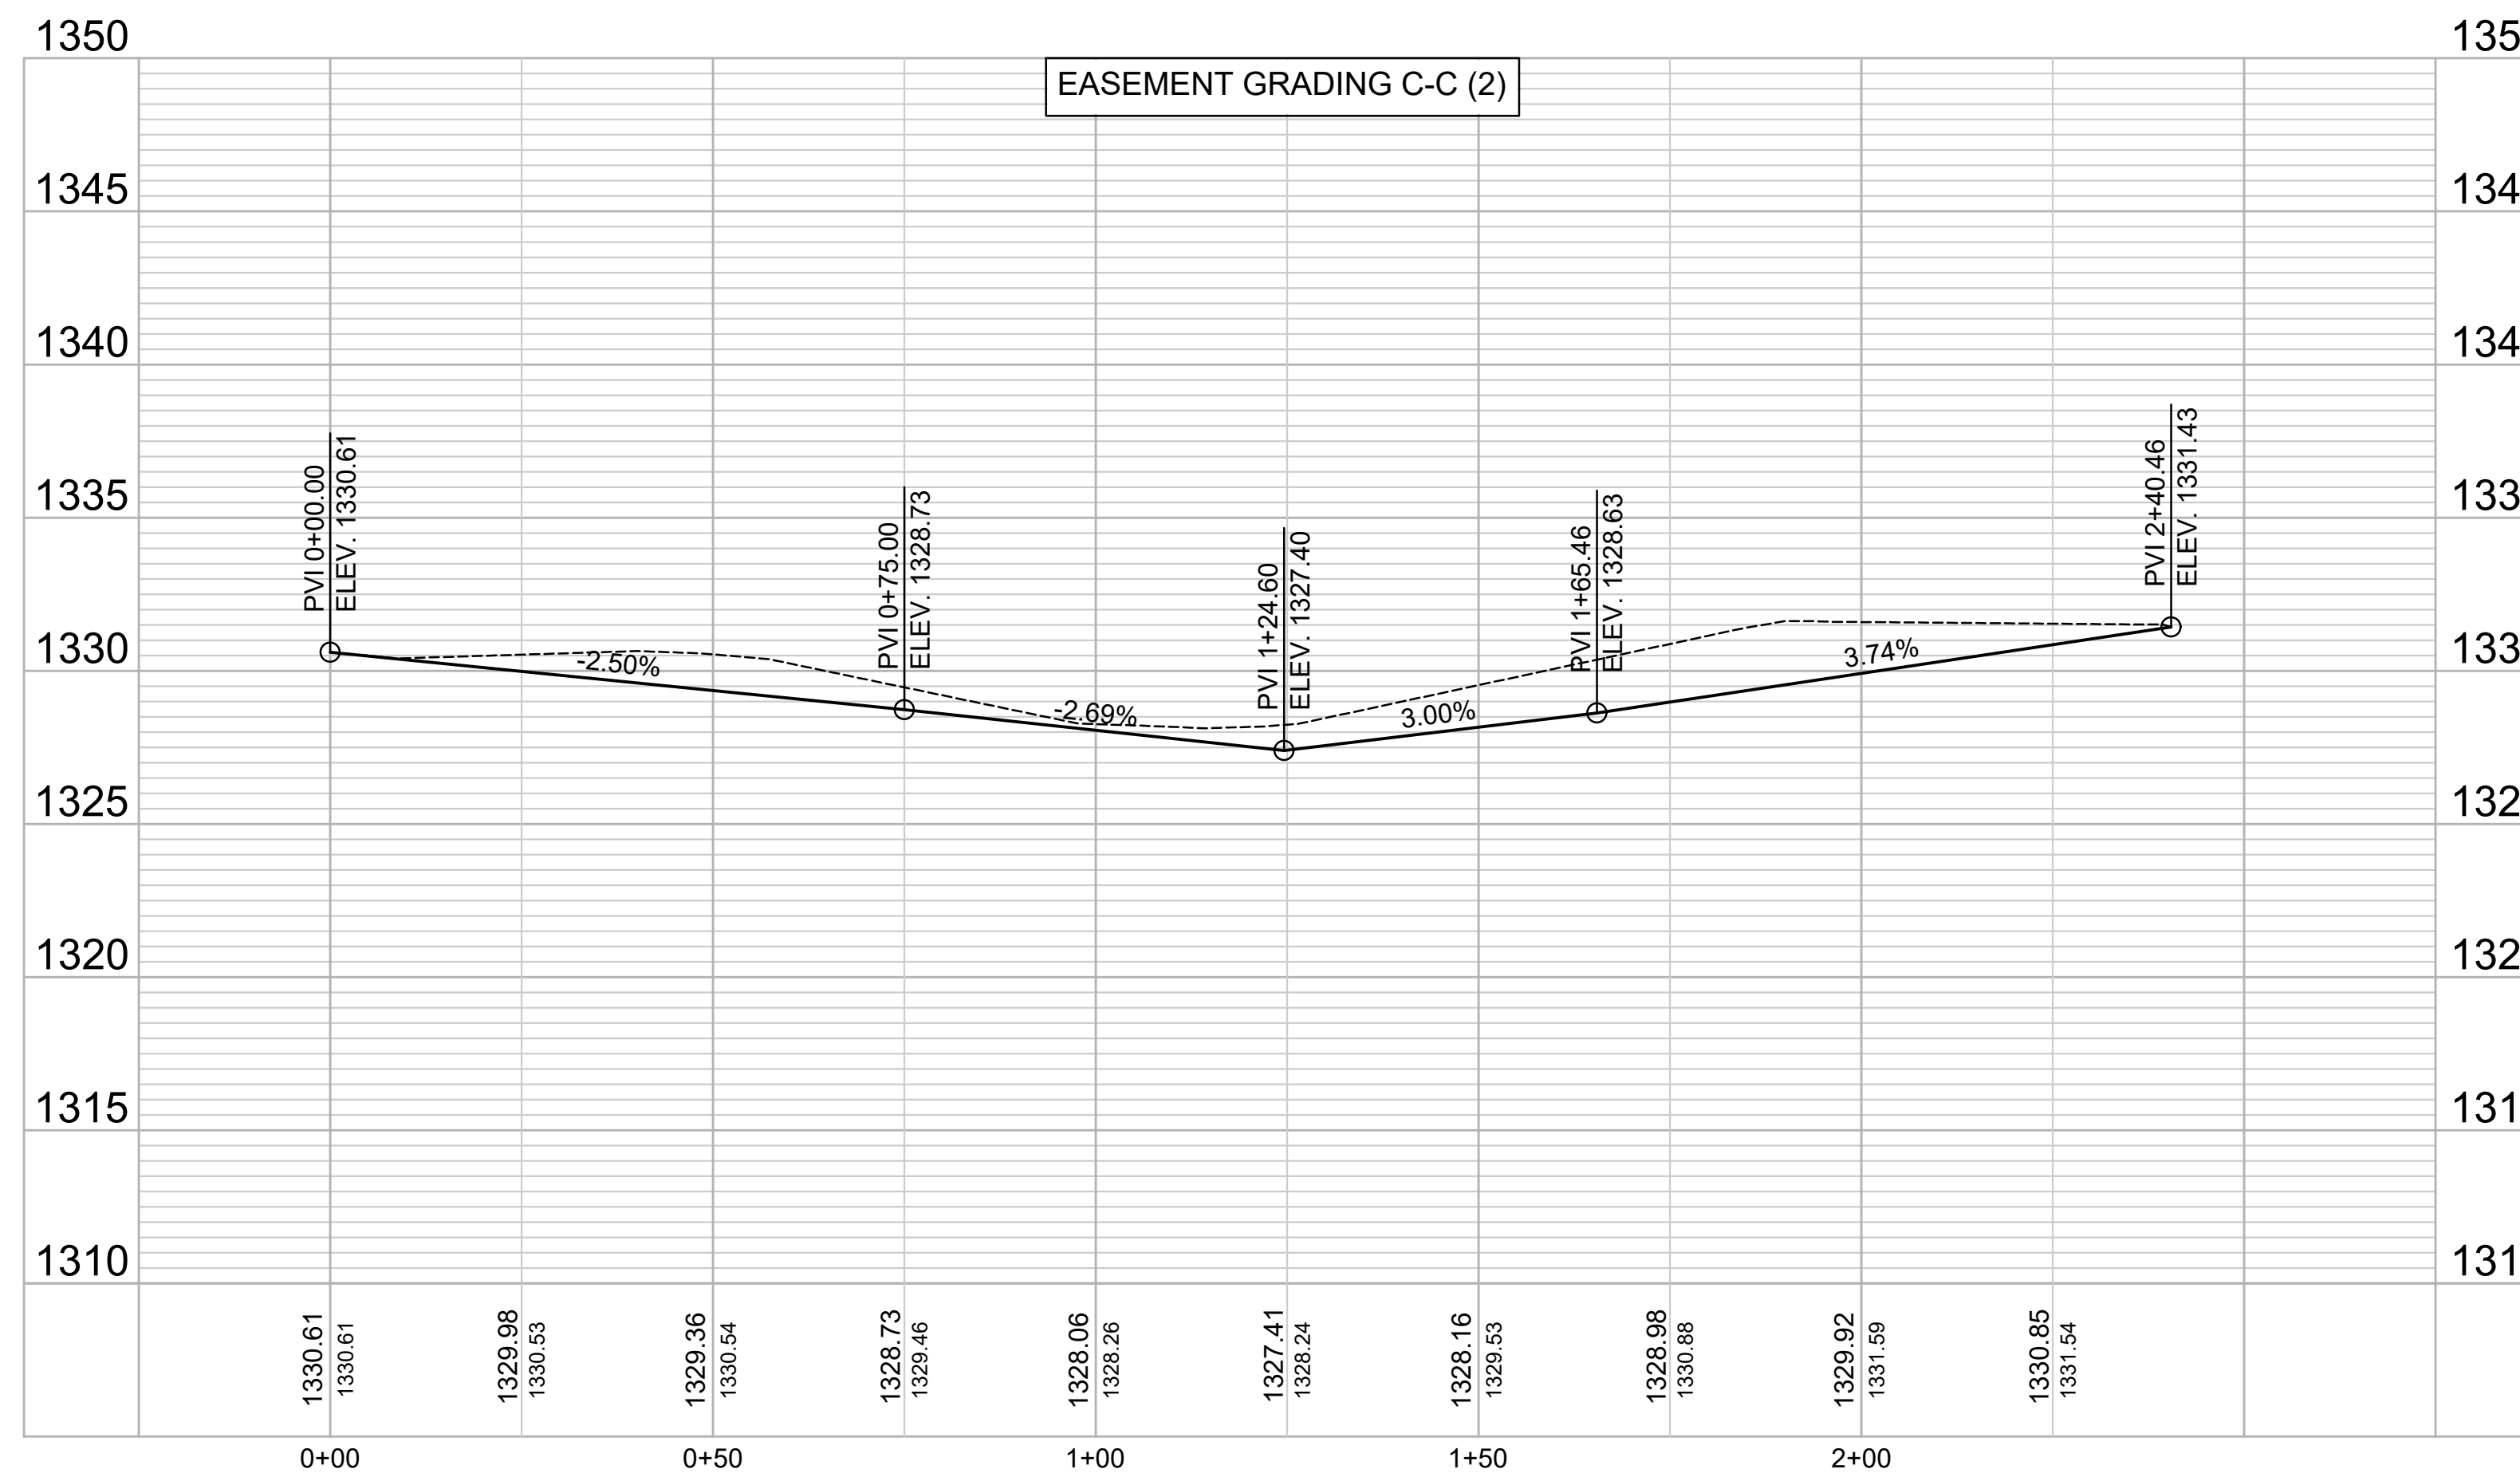
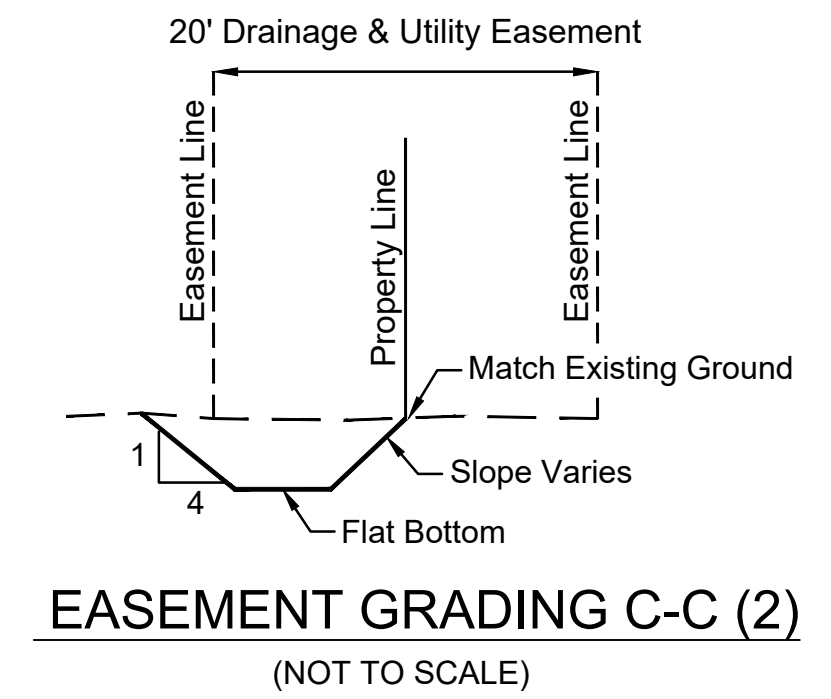
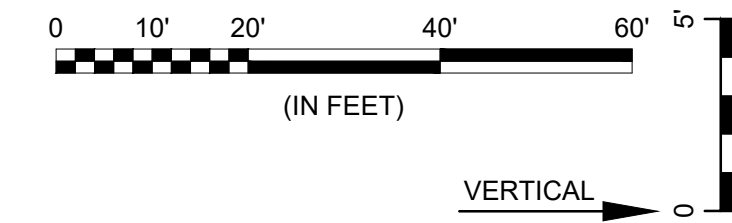


File: L:\2022\22T41020 - Bellechase 3rd Addition Phase 4\Drawings\C3DPAVING\EASEMENT GRADING C-C (2).dwg Last Saved: 1/23/2023 4:28 PM Last saved by: MCanereraPiedra  
 Last plotted by: Canerera-Piedra, Mariela Plot Style: --- Plot Scale: 1:2,584.9 Plot Date: 3/7/2023 10:45 AM Plotter used: None

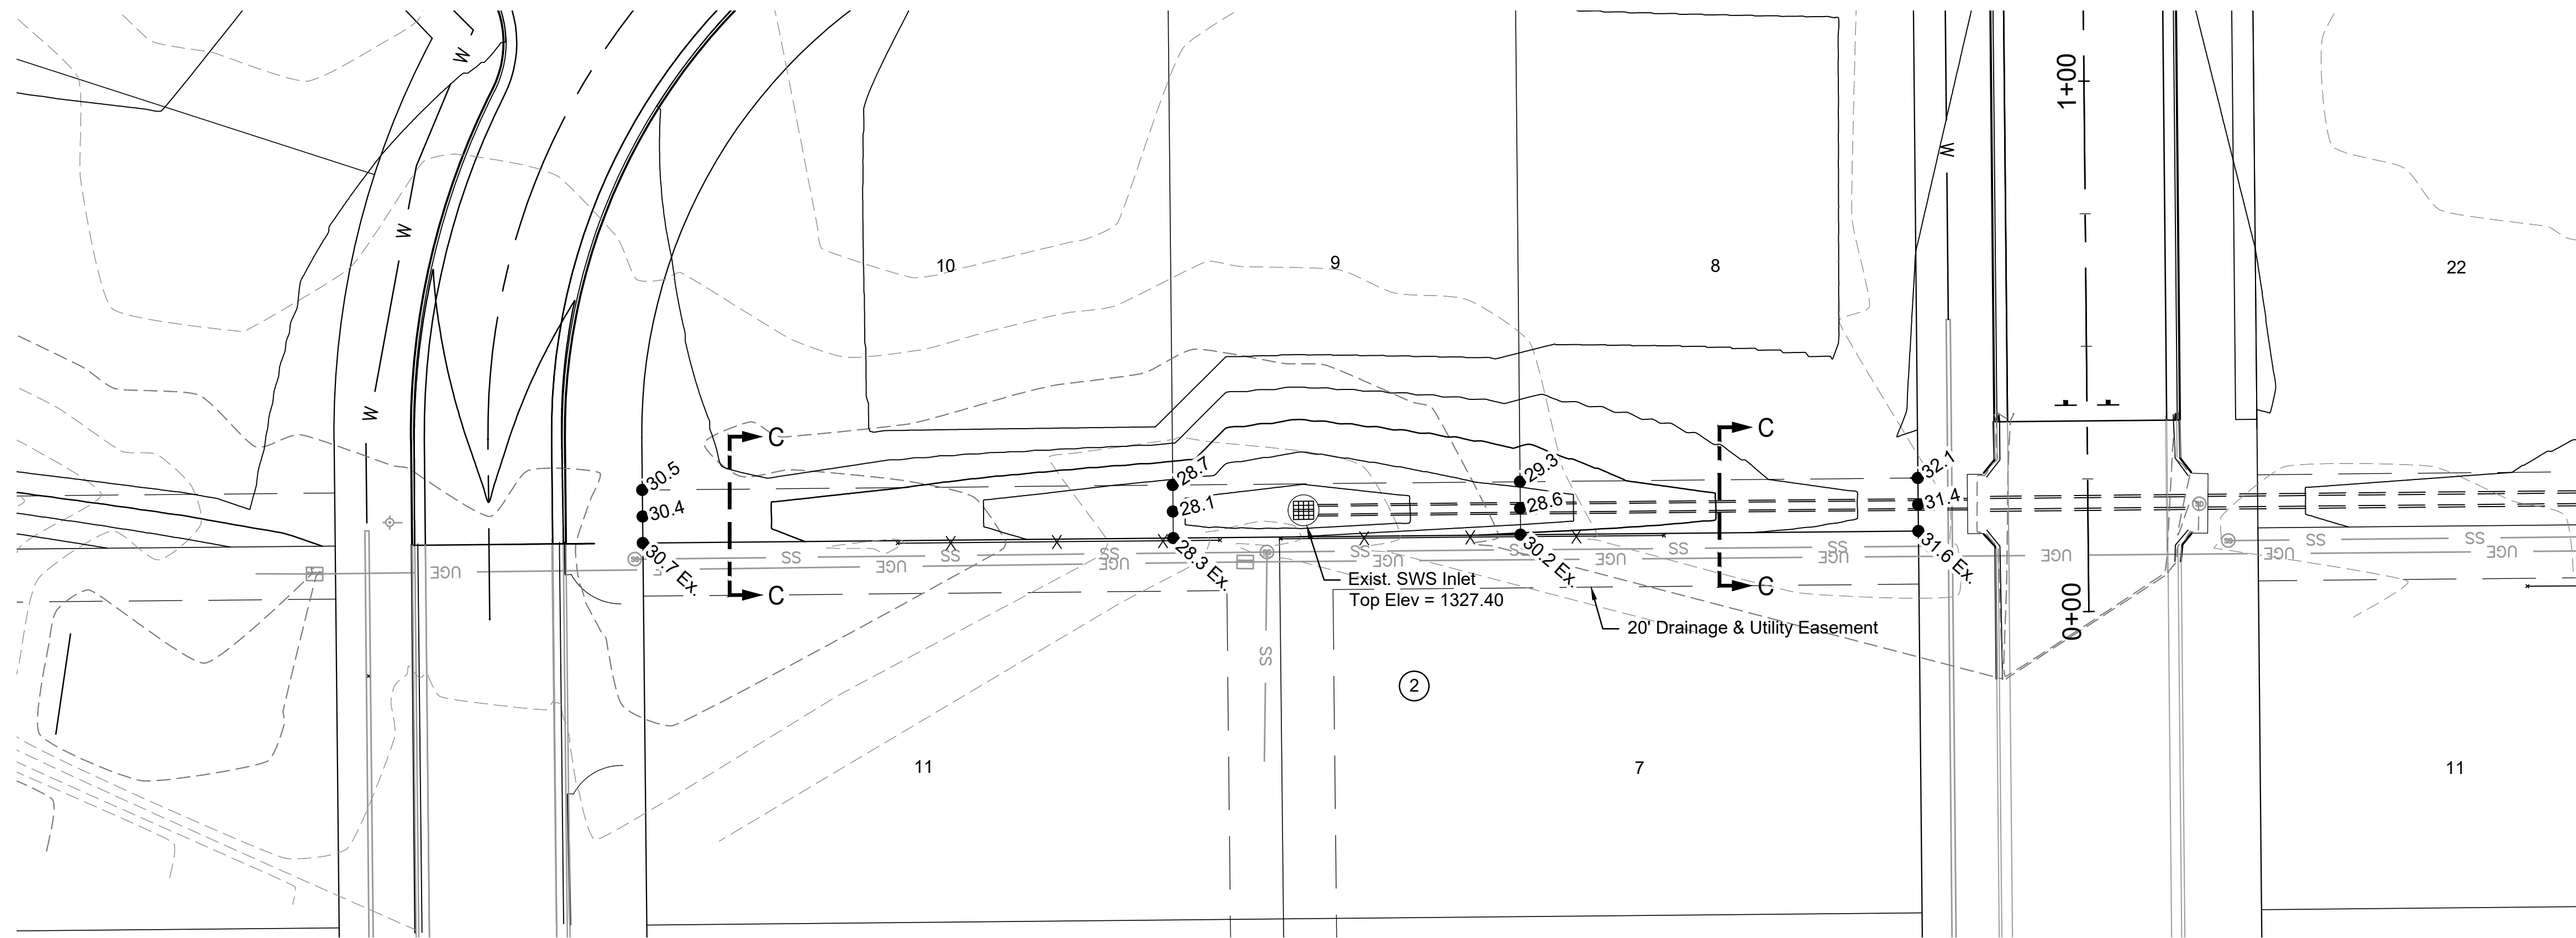

© 2022 GARVER, LLC  
 THIS DOCUMENT, ALONG WITH THE IDEAS AND DESIGNS CONVEYED HEREIN, SHALL BE CONSIDERED INSTRUMENTS OF PROFESSIONAL SERVICE AND ARE PROPERTY OF GARVER, LLC. ANY USE, REPRODUCTION, OR DISTRIBUTION OF THIS DOCUMENT, ALONG WITH THE IDEAS AND DESIGN CONTAINED HEREIN, IS PROHIBITED UNLESS AUTHORIZED IN WRITING BY GARVER, LLC OR EXPLICITLY ALLOWED IN THE GOVERNING PROFESSIONAL SERVICES AGREEMENT FOR THIS WORK.

1995 Midfield Road  
 Wichita, KS 67209  
 (316) 264-8008

REV.	DATE	DESCRIPTION	BY



CITY OF WICHITA  
 WICHITA, KANSAS  
 BELLECHASE THIRD  
 ADDITION PHASE 4  
 PAVING

**EASEMENT GRADING C-C (2)**

JOB NO.: 22T41020  
 DATE: MARCH 2023  
 DESIGNED BY: EJG  
 DRAWN BY: MCP

BAR IS ONE INCH ON ORIGINAL DRAWING  
 IF NOT ONE INCH ON THIS SHEET, ADJUST SCALES ACCORDINGLY.

DRAWING NUMBER

SHEET NUMBER **18 OF 29**