
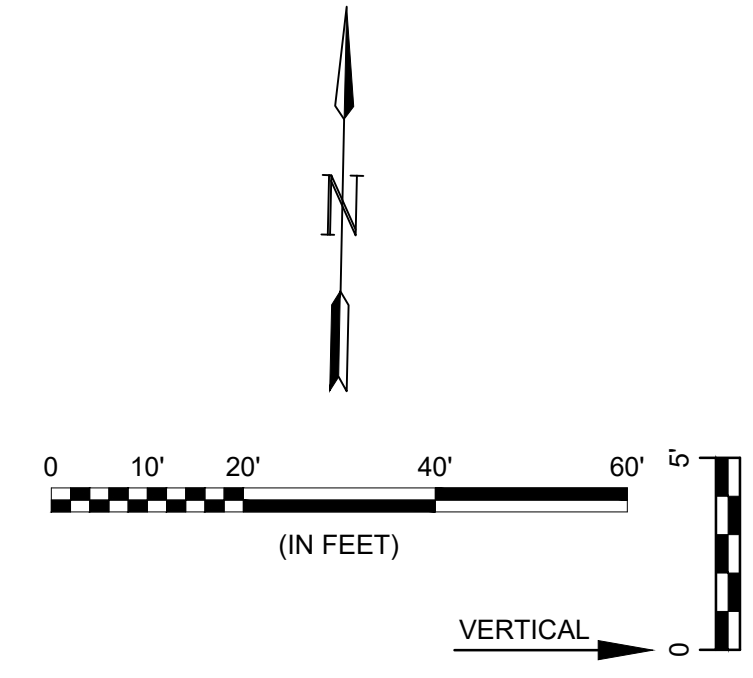
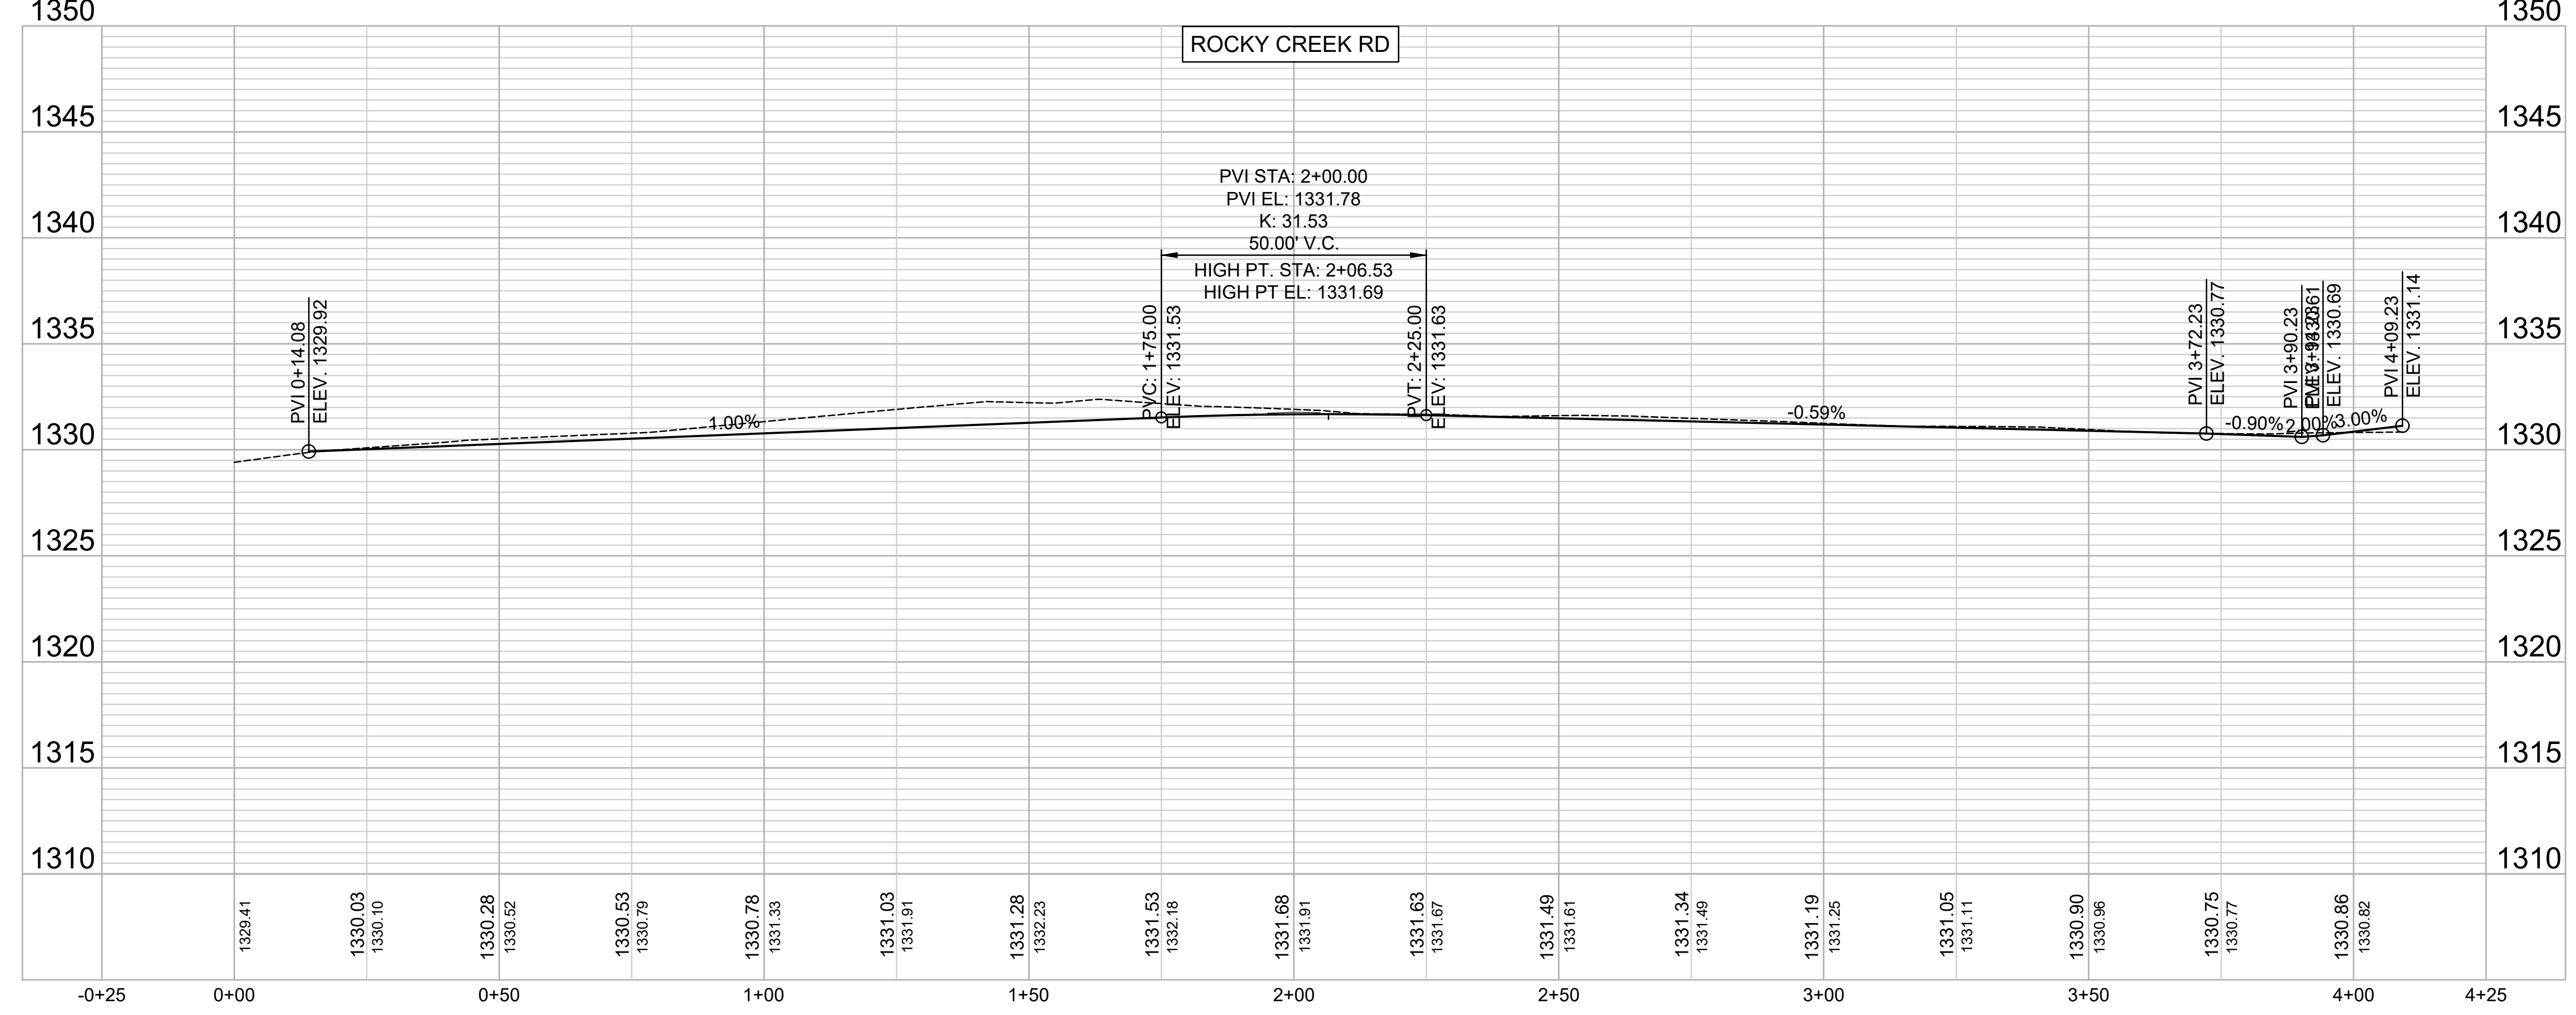


File: L:\2022\22141020 - Bellechase 3rd Addition Phase 4\Drawings\C3DPAVING\ROCKY CREEK RD.dwg, Last Save: 3/6/2023 9:42 AM, Last saved by: MCarraeraPiedra, Last plotted by: Carrera-Piedra, Mairala Plot Style: 1:2, 5849 Plot Date: 3/7/2023 10:39 AM, Plotter used: None

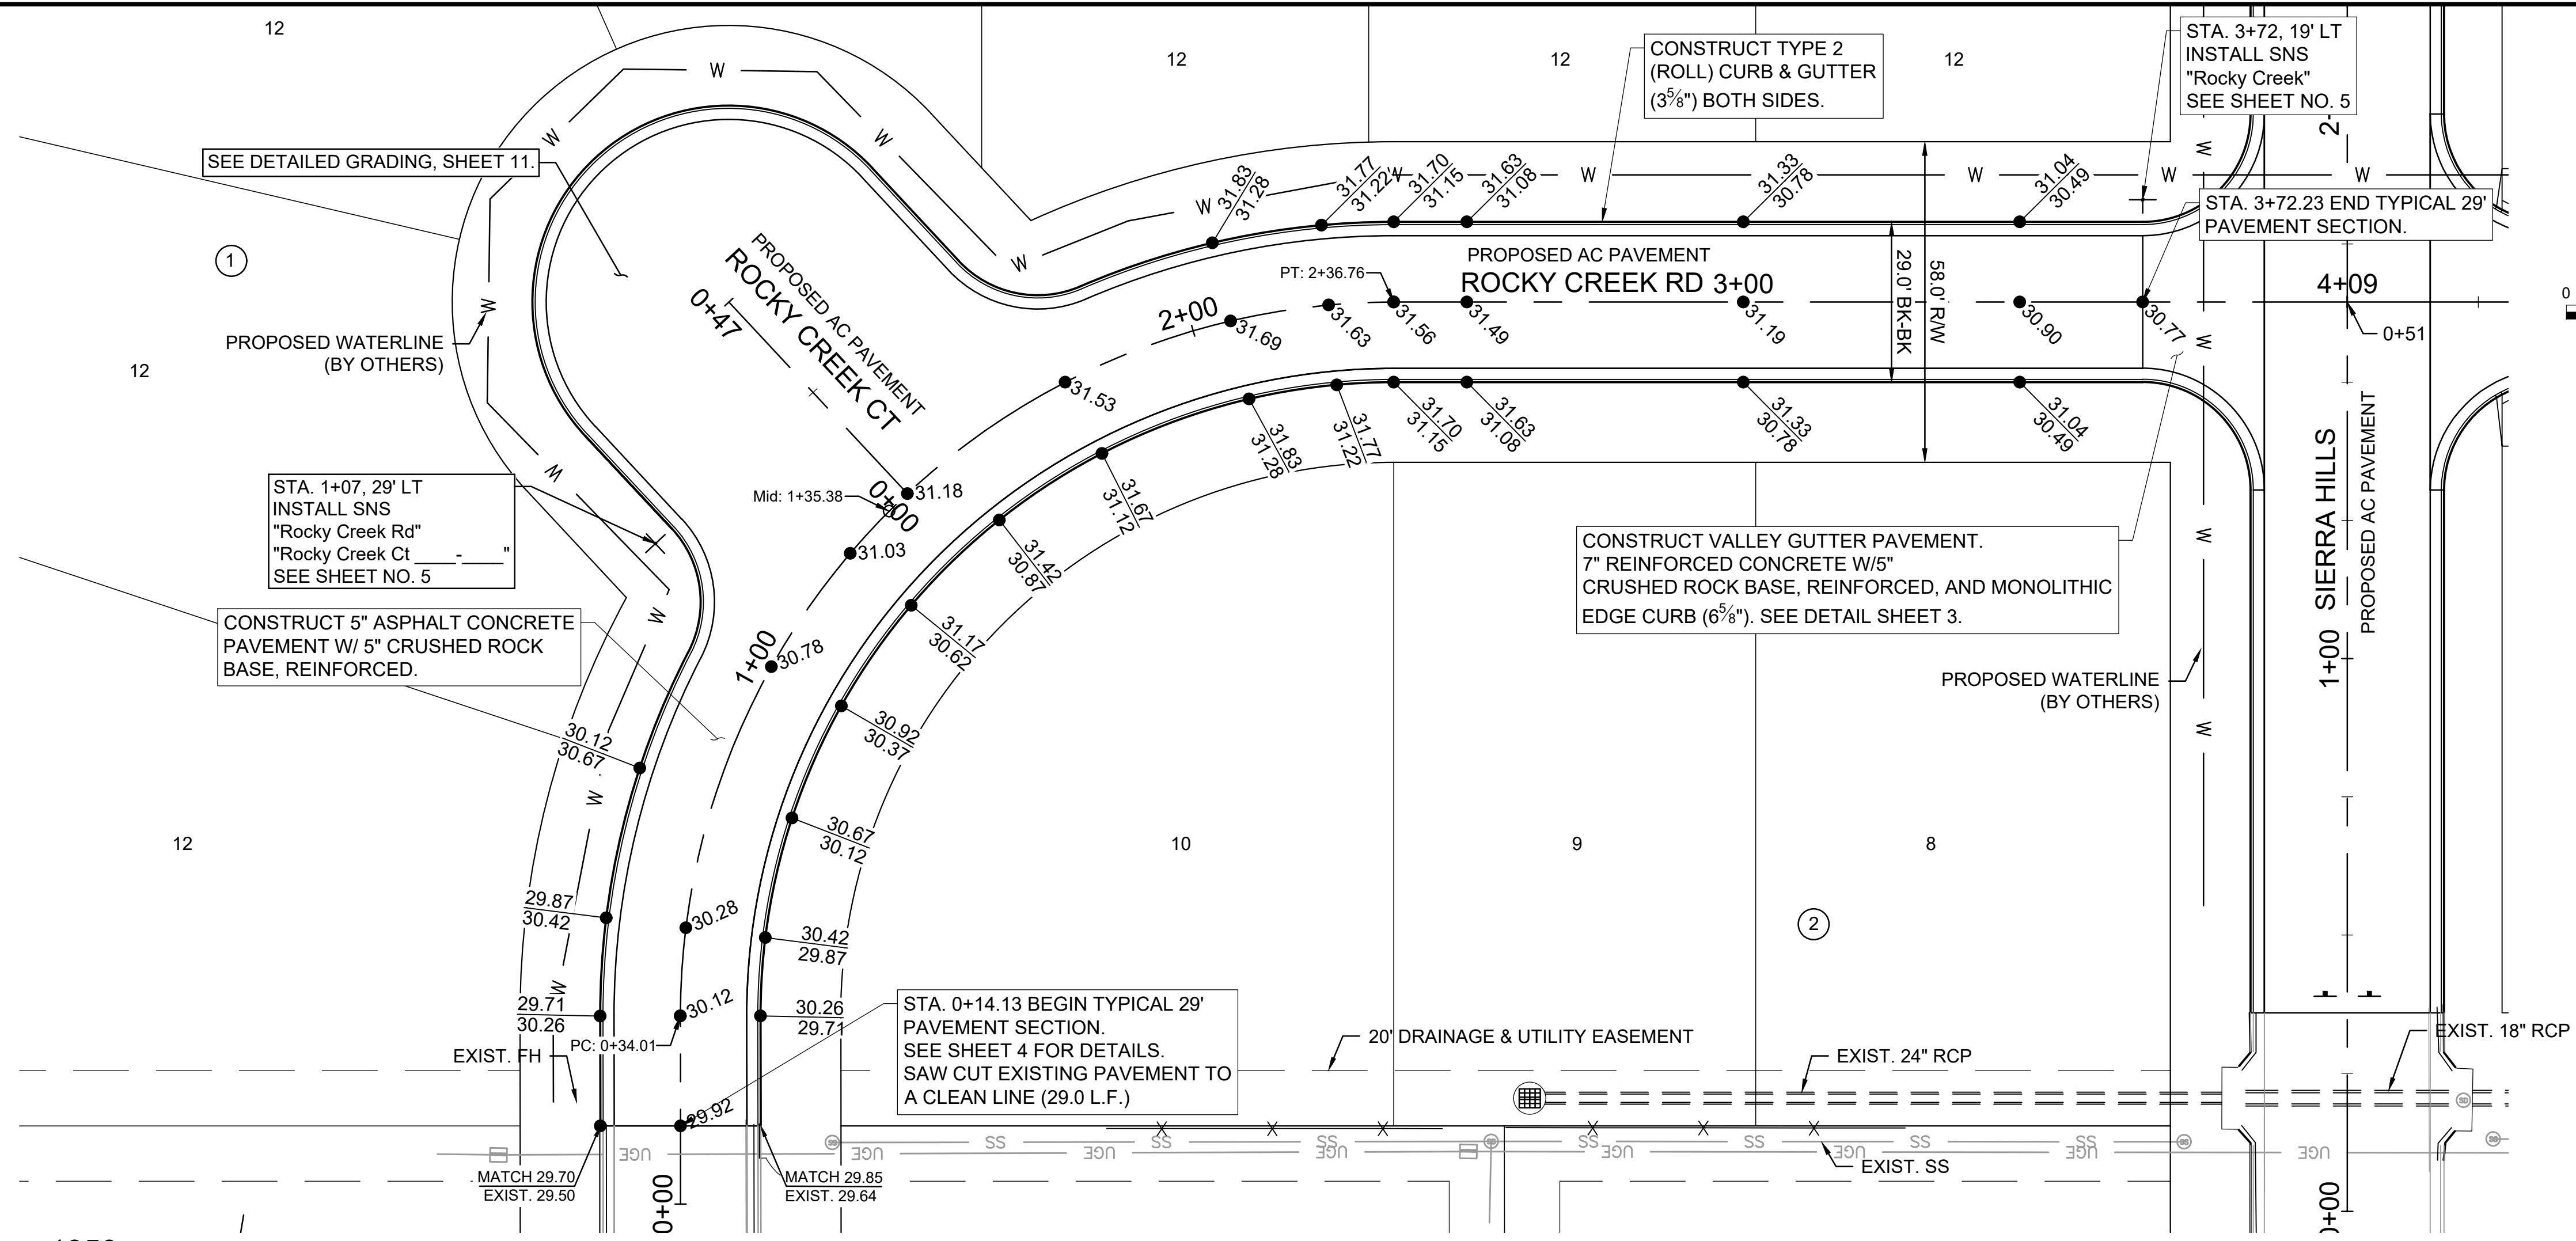

© 2022 GARVER, LLC
THIS DOCUMENT, ALONG WITH THE IDEAS AND DESIGNS CONVEYED HEREIN, SHALL BE CONSIDERED INSTRUMENTS OF PROFESSIONAL SERVICE AND ARE PROPERTY OF GARVER, LLC. ANY USE, REPRODUCTION, OR DISTRIBUTION OF THIS DOCUMENT, ALONG WITH THE IDEAS AND DESIGN CONTAINED HEREIN, IS PROHIBITED UNLESS AUTHORIZED IN WRITING BY GARVER, LLC OR EXPLICITLY ALLOWED IN THE GOVERNING PROFESSIONAL SERVICES AGREEMENT FOR THIS WORK.

1995 Midfield Road
Wichita, KS 67209
(316) 264-8008

REV.	DATE	DESCRIPTION	BY

CITY OF WICHITA
WICHITA, KANSAS

BELLECHASE THIRD
ADDITION PHASE 4
PAVING

ROCKY CREEK RD

JOB NO.: 22T41020
DATE: MARCH 2023
DESIGNED BY: EJJ
DRAWN BY: MCP

BAR IS ONE INCH ON ORIGINAL DRAWING
IF NOT ONE INCH ON THIS SHEET, ADJUST SCALES ACCORDINGLY.

DRAWING NUMBER