


**TRAFFIC CONTROL PLAN LEGEND**

- DENOTES WORK ZONE
- DENOTES TRAFFIC FLOW
- DENOTES REFLECTORIZED CONES
- DENOTES TUBULAR MARKERS
- DENOTES TYPE III BARRICADE
- DENOTES TRAFFIC SIGN

NO SCALE

**NOTE:**  
1. Contractor Shall CLOSE the Douglas Ave North Sidewalk during Traffic Control - Phase 1 by erecting and maintaining "Sidewalk Closed" signs on East and West side of Indiana Ave.

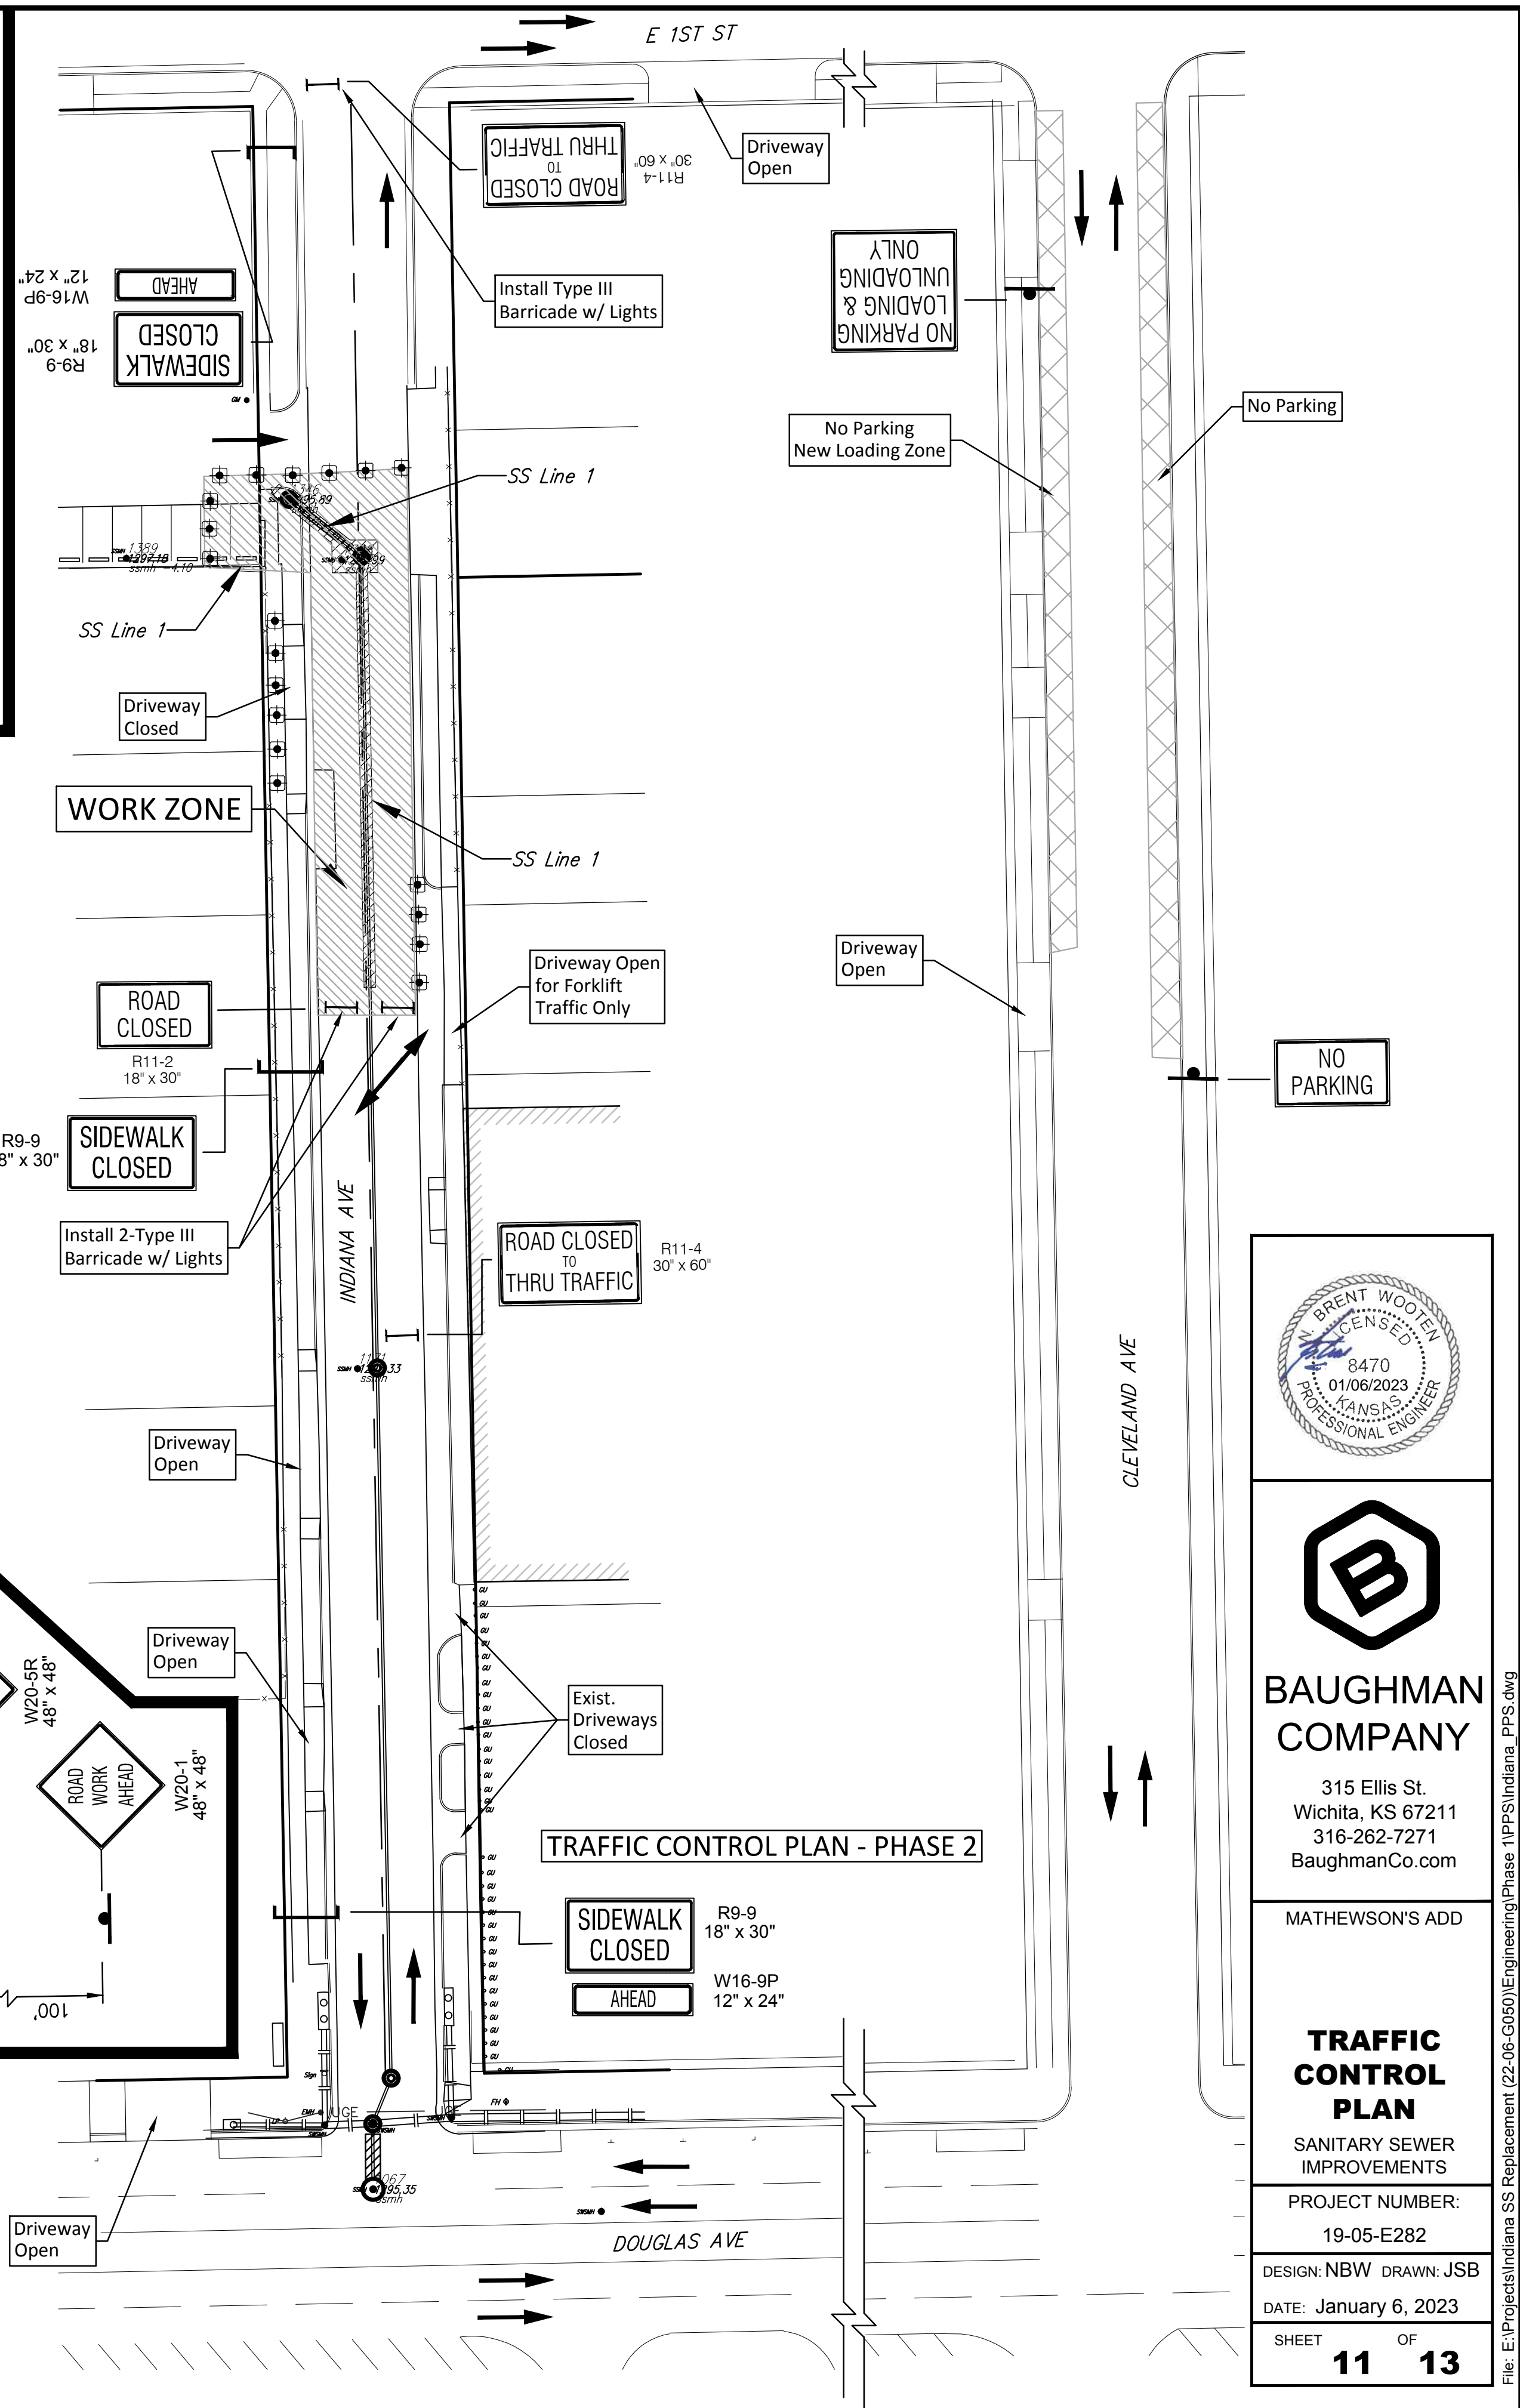

**BAUGHMAN COMPANY**  
315 Ellis St.  
Wichita, KS 67211  
316-262-7271  
BaughmanCo.com

**TRAFFIC CONTROL PLAN**  
SANITARY SEWER IMPROVEMENTS  
PROJECT NUMBER: 19-05-E282  
DESIGN: NBW DRAWN: JSB  
DATE: January 6, 2023  
SHEET 11 OF 13

**MATHEWSON'S ADD**

**PROFESSIONAL ENGINEER**  
BRENT WOODEN  
LICENSED  
8470  
01/06/2023  
KANSAS  
PROFESSIONAL ENGINEER

File: E:\Projects\Indiana SS Replacement (22-06-G060)\Engineering\Phase 1\PP\Indiana\_PPS.dwg