

COUNTRY MEADOWS
WEST ADDITION

BUCKHEAD
ADDITION

Radius Point
N=1688066.69
E=1605956.97

Radius Point
N=1688037.36
E=1605957.14


4:1 Side Slopes
(On All Sides)

Outlet ℓ_i =
1336.76


Pond Excavation
= 1,475 C.Y.**

1,630 SY of Permanent Seeding
Per City of Wichita Specifications

**** NOTE:**
Contractor to Spread
Excess Material Evenly
Across Lots 1-8.

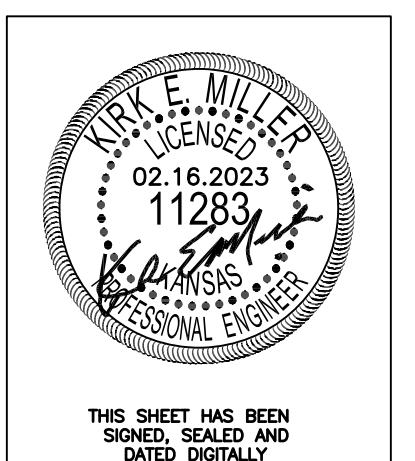

THIS SHEET HAS BEEN
SIGNED, SEALED AND
DATED DIGITALLY

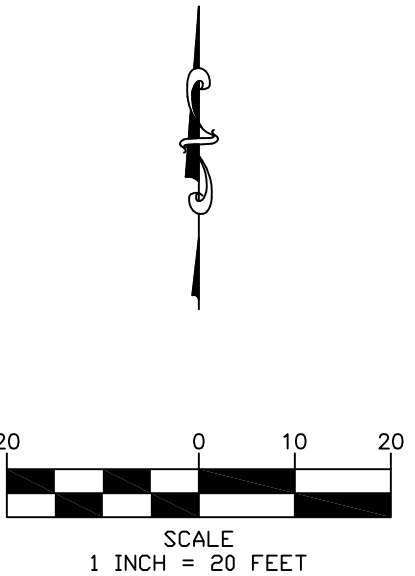

REVISION
—
Cedar Dale Addition
Pond Plan
Wichita, Kansas

KEMILLER ENGINEERING		SHEET 7.0
117 E. Lewis, Wichita, KS 67202 (316)264-0242		
KEM PROJ. 20130	DATE 02.2023	
DESIGN KEM	DRAWN ZJS	