

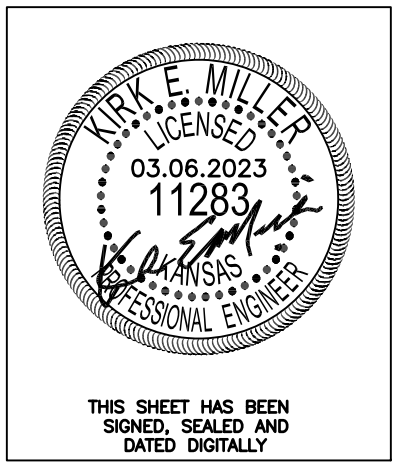


LINE 1

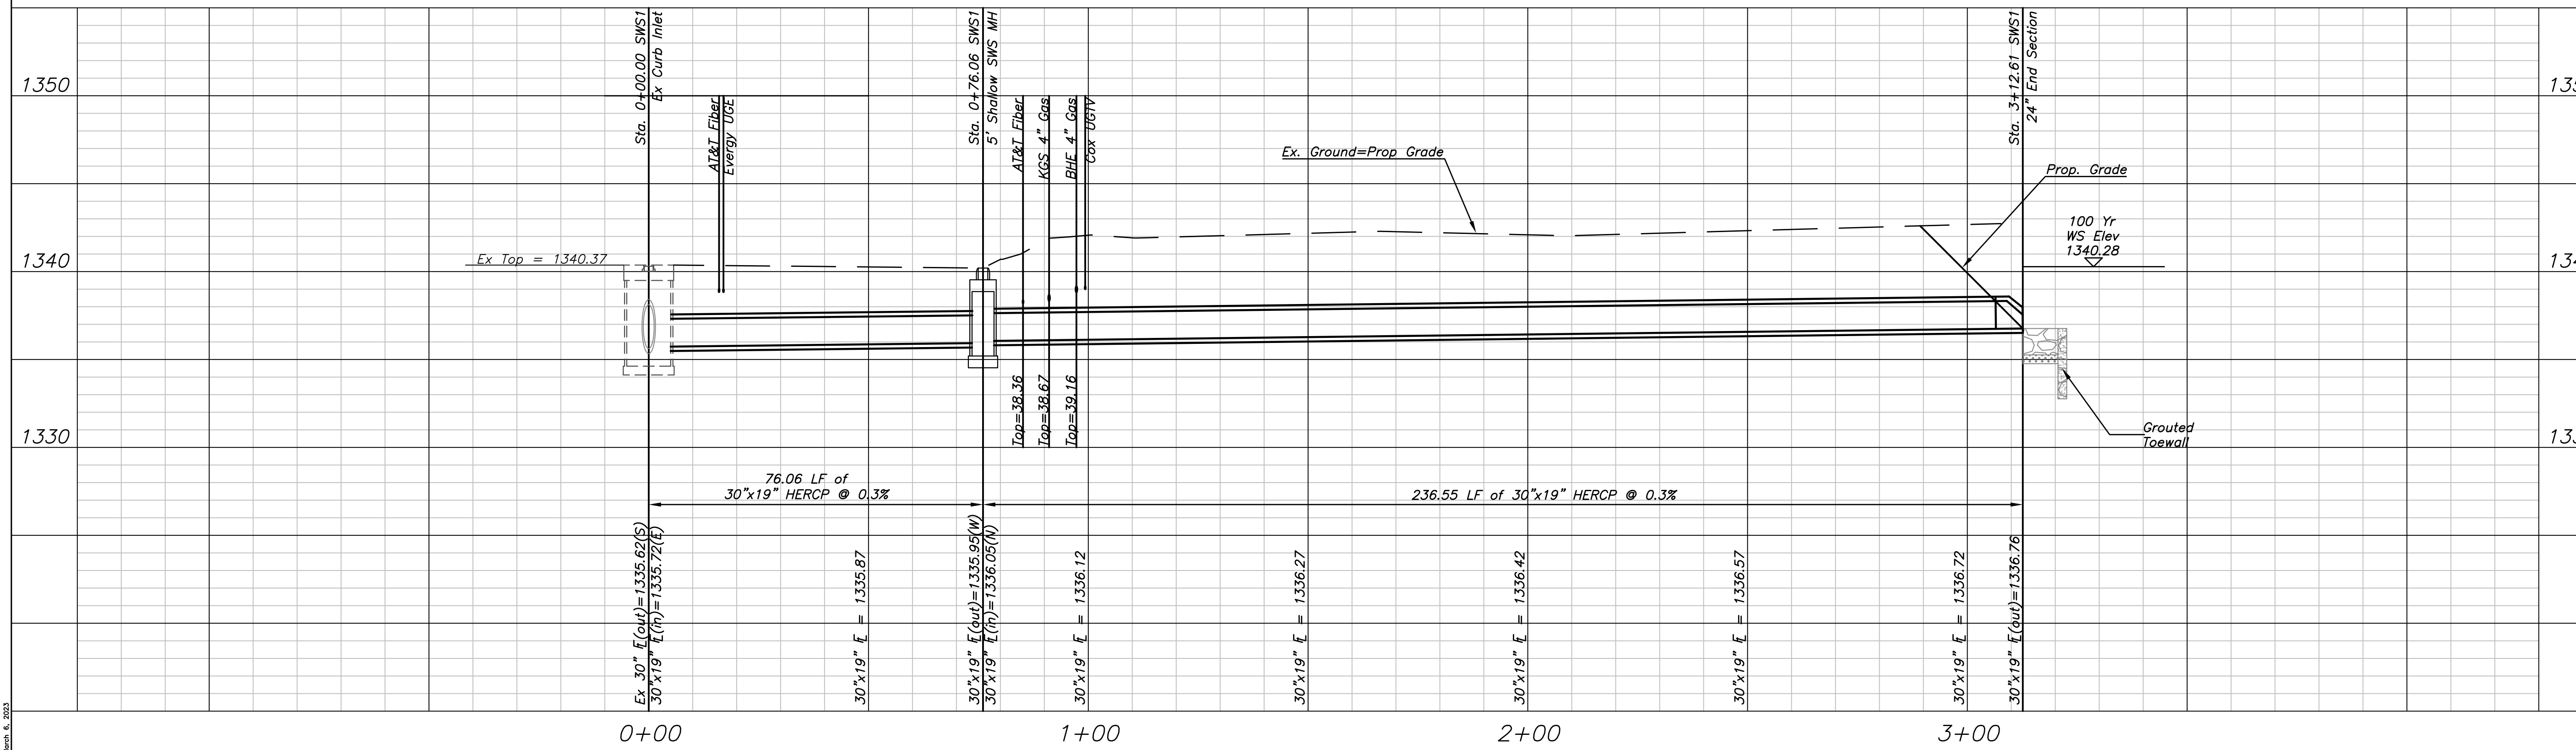

THIS SHEET HAS BEEN SIGNED, SEALED AND DATED DIGITALLY

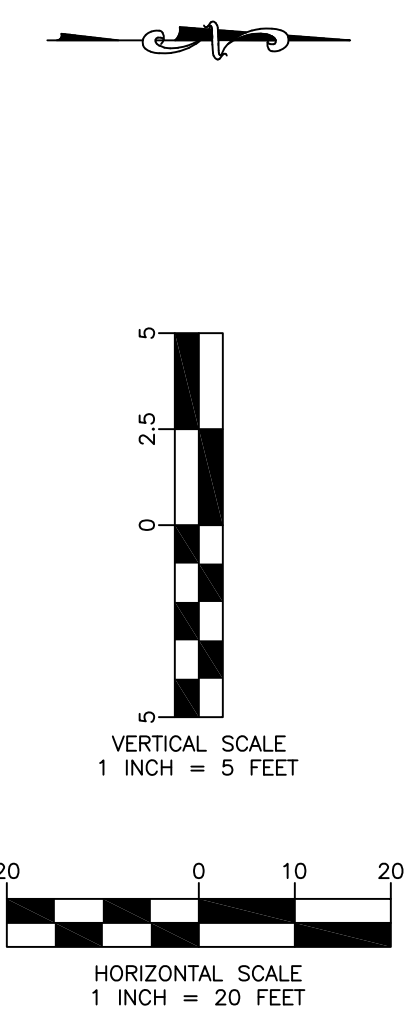

Cedar Dale Addition
SWS1 Plan & Profile
Wichita, Kansas

		SHEET 3.0
KEM PROJ. 20130	DATE 02.2023	
DESIGN KEM	DRAWN ZJS	

March 6, 2023