

Sta 0+00.00
Exist. SS MH
N=1688701.24
E=1605921.58


Sta 0+26.63
Install 8" x 4" Tee w/
4" Vertical Riser Ass'y
Ex 8" \bar{L} = 1335.37
N=1688674.61
E=1605921.68

Sta 0+94.13
Install 8" x 4" Tee w/
4" Vertical Riser Ass'y
Ex 8" \bar{L} = 1335.56
N=1688607.11
E=1605921.95


Sta 1+65.88
Install 8" x 4" Tee w/
4" Vertical Riser Ass'y
Ex 8" \bar{L} = 1335.76
N=1688535.36
E=1605922.23

①
Remove & Replace Ex. Fence.
All associated costs shall be
incidental to the cost of the
vertical riser assemblies.
Contractor shall coordinate
with affected residents
prior to construction.

SANITARY SEWER RISER TABLE (FOR INFORMATION ONLY)							
STATION	LINE	DIRECTION	TYPE	LOT	BLOCK	4" PIPE LENGTH	
						VERT.	HORZ.
0+26.63	Ex.	E	8"x4" TEE	23	A	4.1'	35.0'
0+94.13	Ex.	E	8"x4" TEE	24	A	5.0'	35.0'
1+65.88	Ex.	E	8"x4" TEE	25	A	4.7'	35.0'

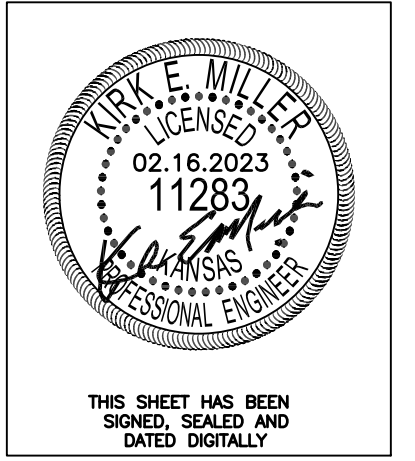

THIS SHEET HAS BEEN
SIGNED, SEALED AND
DATED DIGITALLY

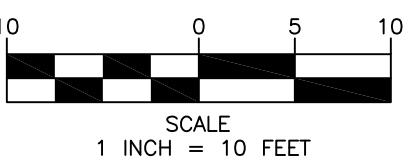

REVISED
-

Cedar Dale Addition
SS Riser Plan
Wichita, Kansas

KEMILLER
ENGINEERING

117 E. Lewis, Wichita, KS 67202 (316)264-0242

KEM PROJ. 20130	DATE 02.2023	SHEET 6.0
DESIGN KEM	DRAWN ZJS	

February 15, 2023