




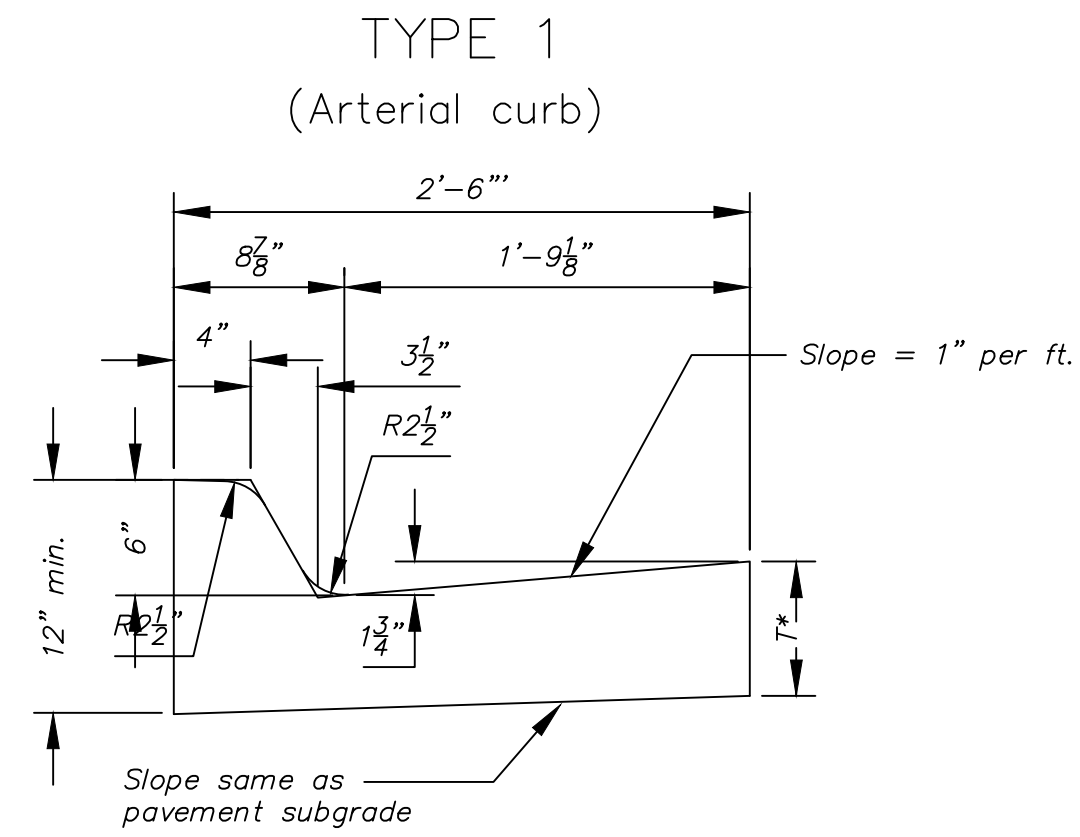


Combined Curb & Gutter (6")

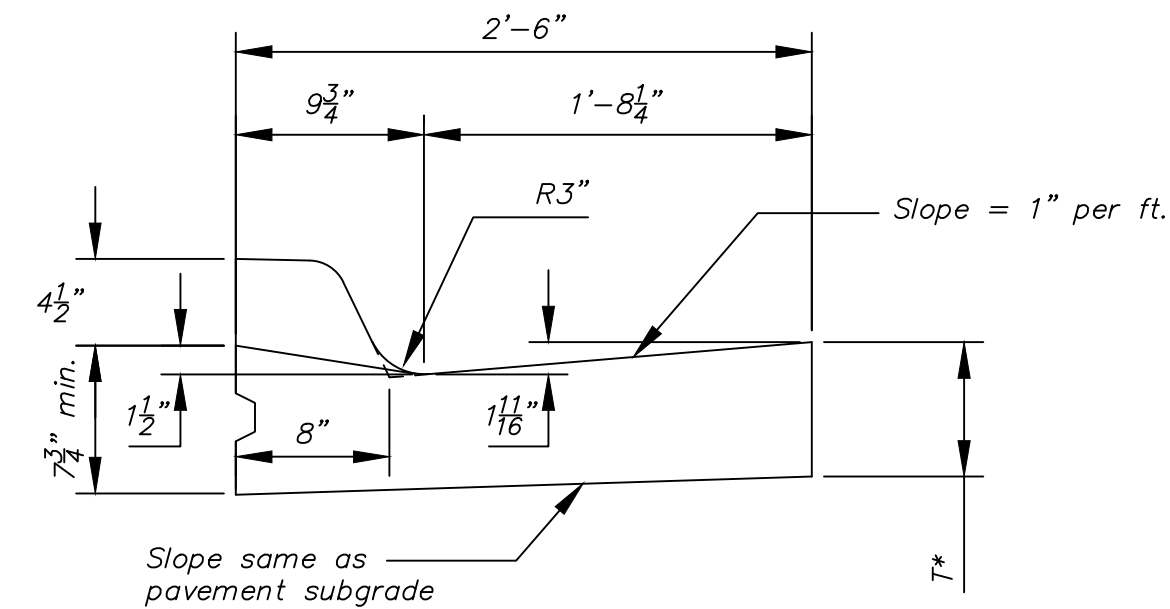


Combined Curb & Gutter (1 1/2")

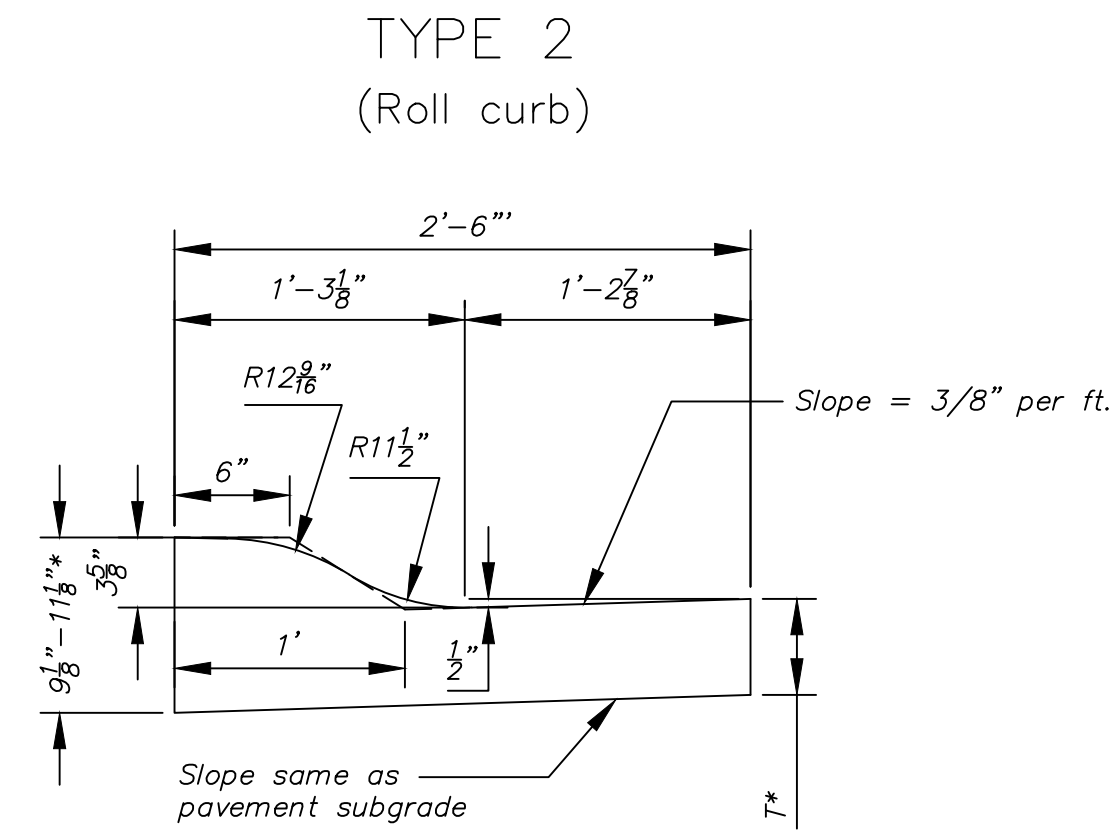


Combined Curb & Gutter (3 5/8")

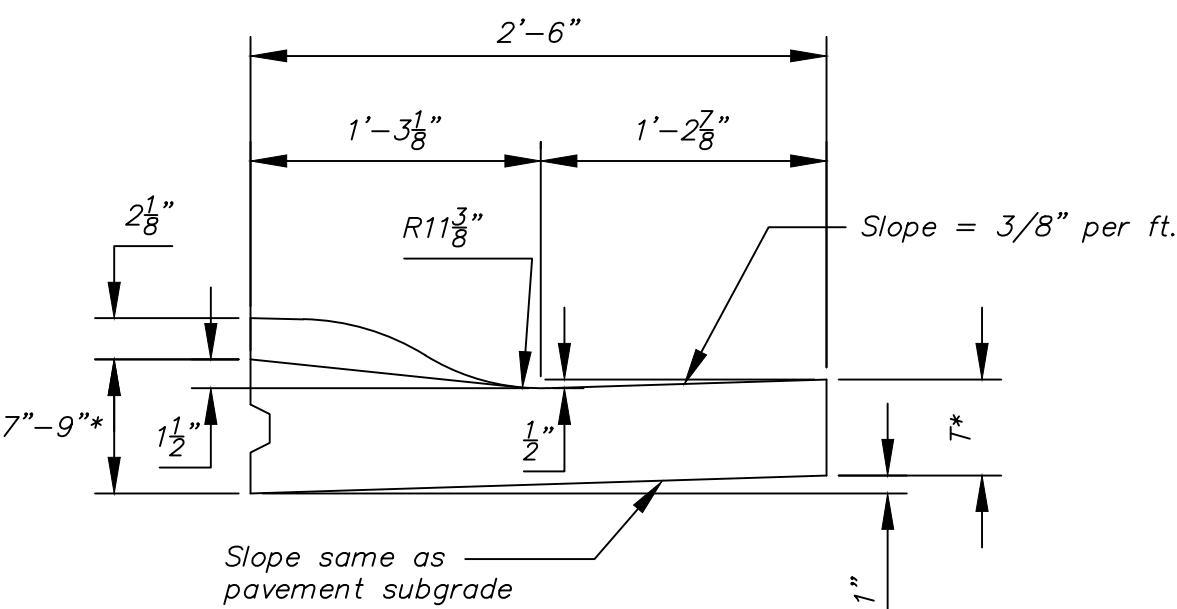


Combined Curb & Gutter (1 1/2")

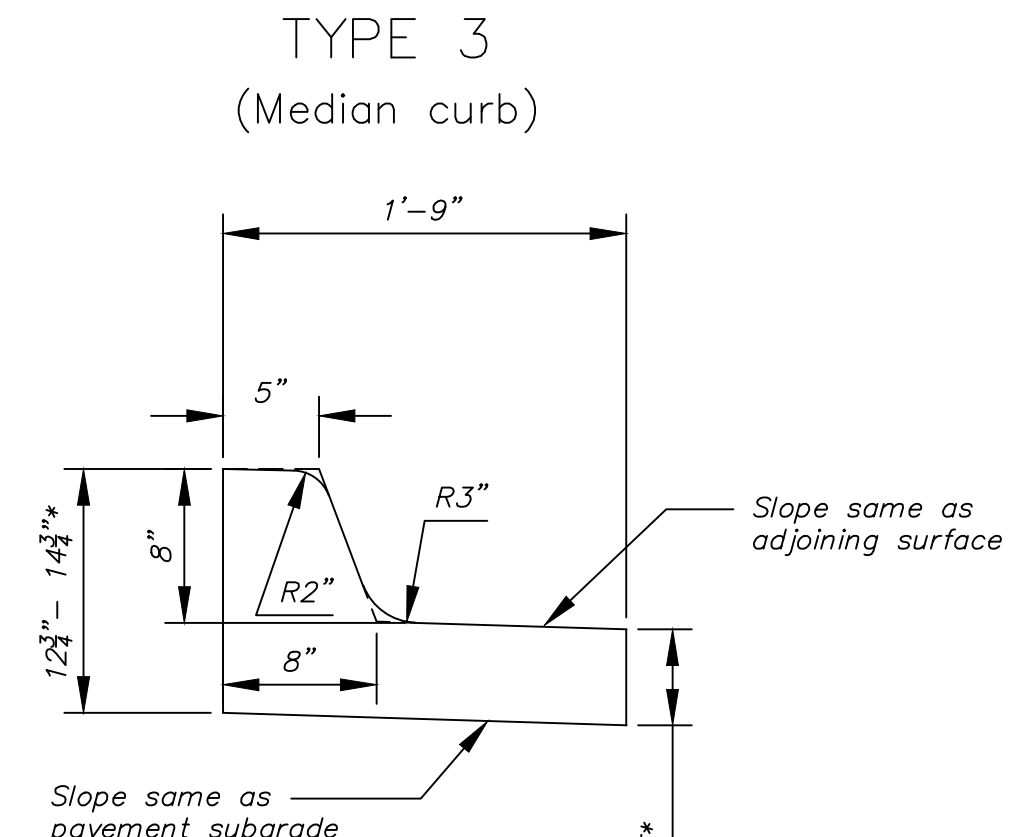


Combined Curb & Gutter (8")

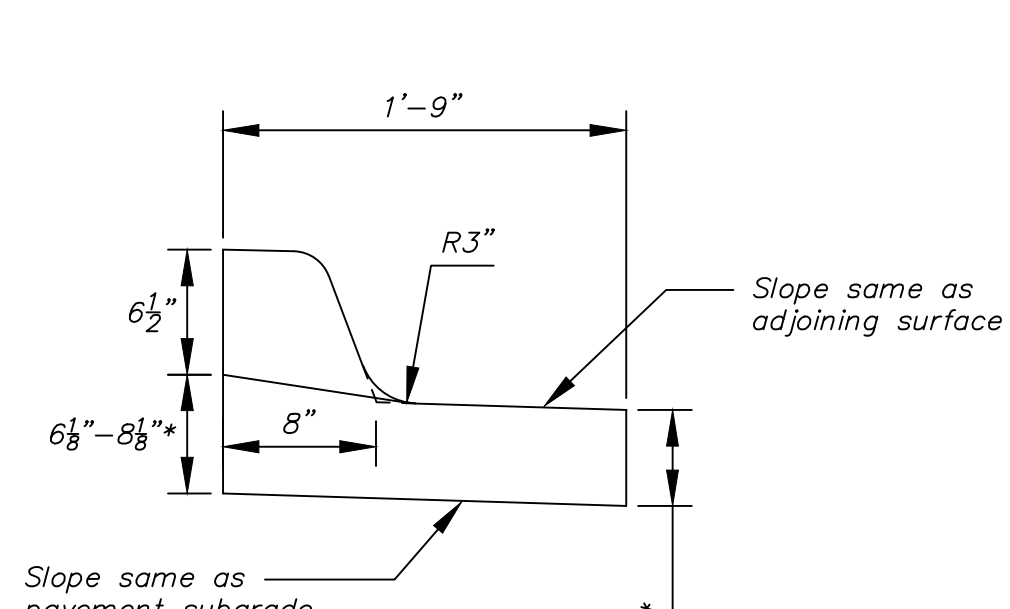

Combined Curb & Gutter (1 1/2")

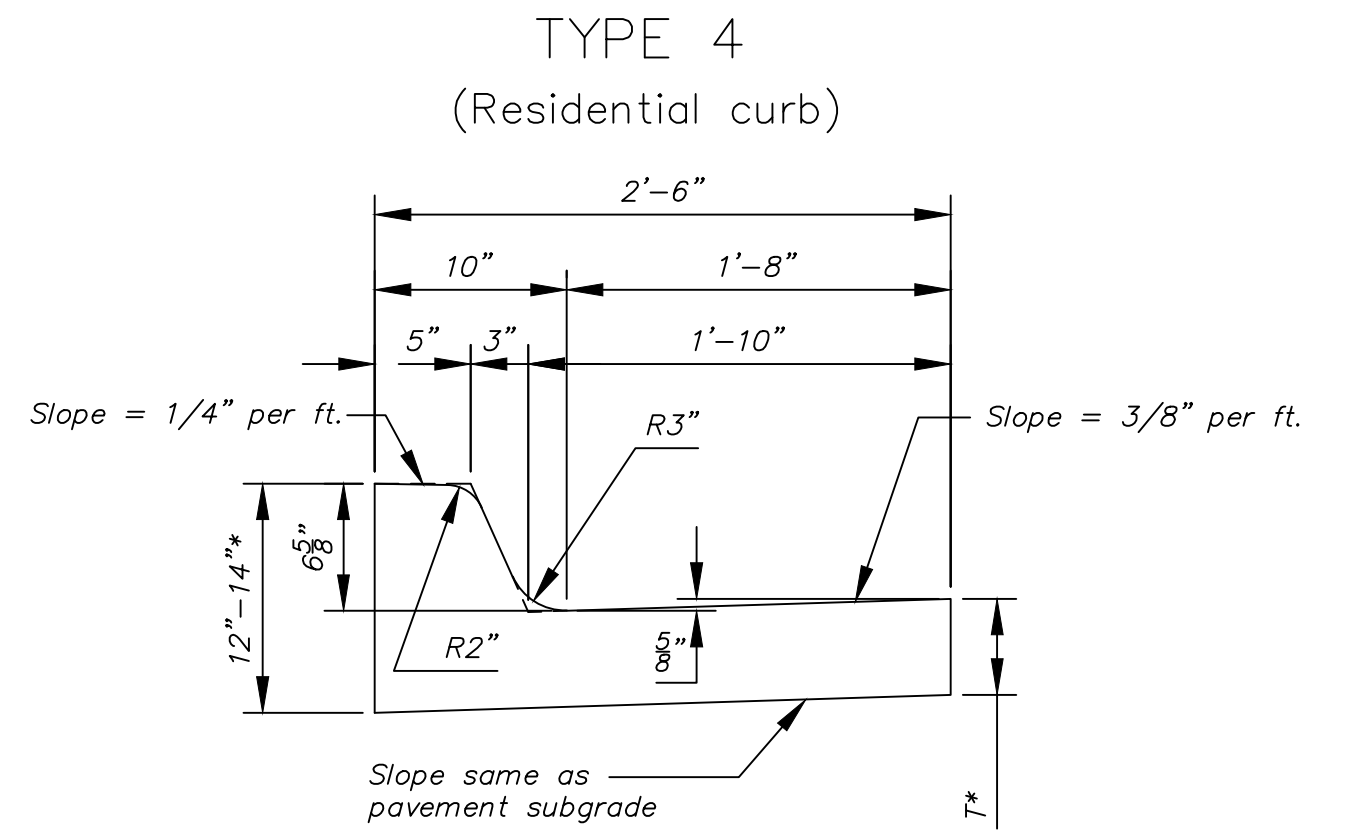

Combined Curb & Gutter (6 5/8")

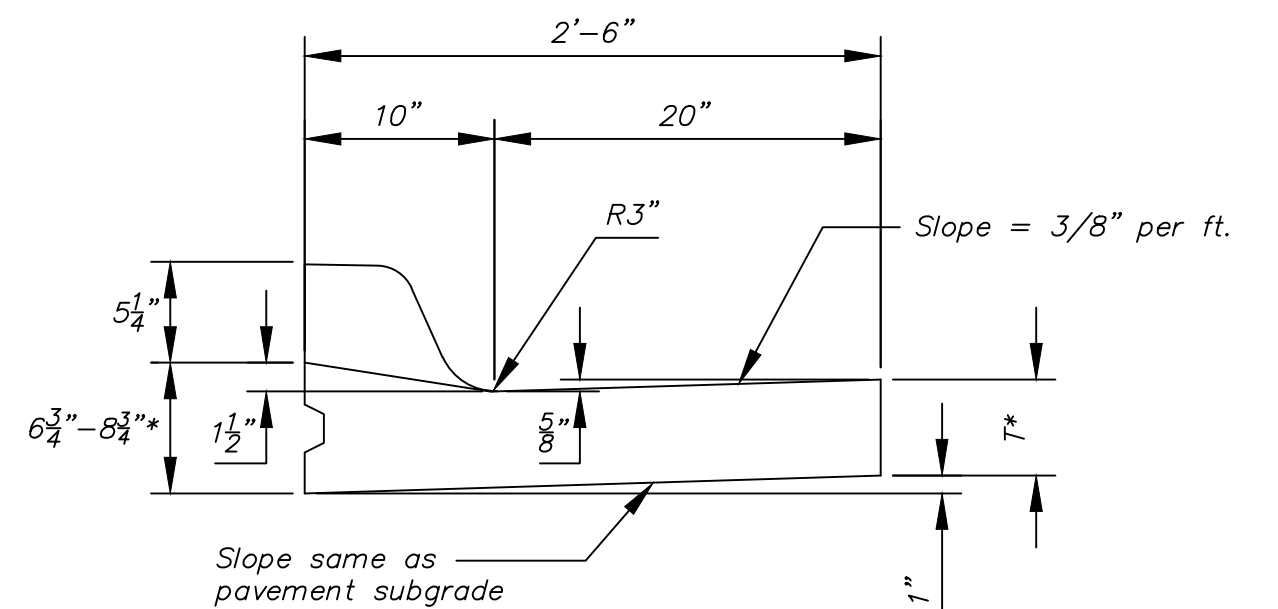


Combined Curb & Gutter (1 1/2")


T\* = Thickness of curb to adjust with pavement thickness

## GENERAL NOTES


- Expansion (isolation) joints shall be constructed a maximum of 300' apart and at all Pls, PCs, cul-de-sac quadrants, and ends of returns.
- Contraction joints shall be constructed a minimum of 12' apart.
- Joint sealer shall be required at all joints on arterial and industrial streets and at intersections on residential streets.

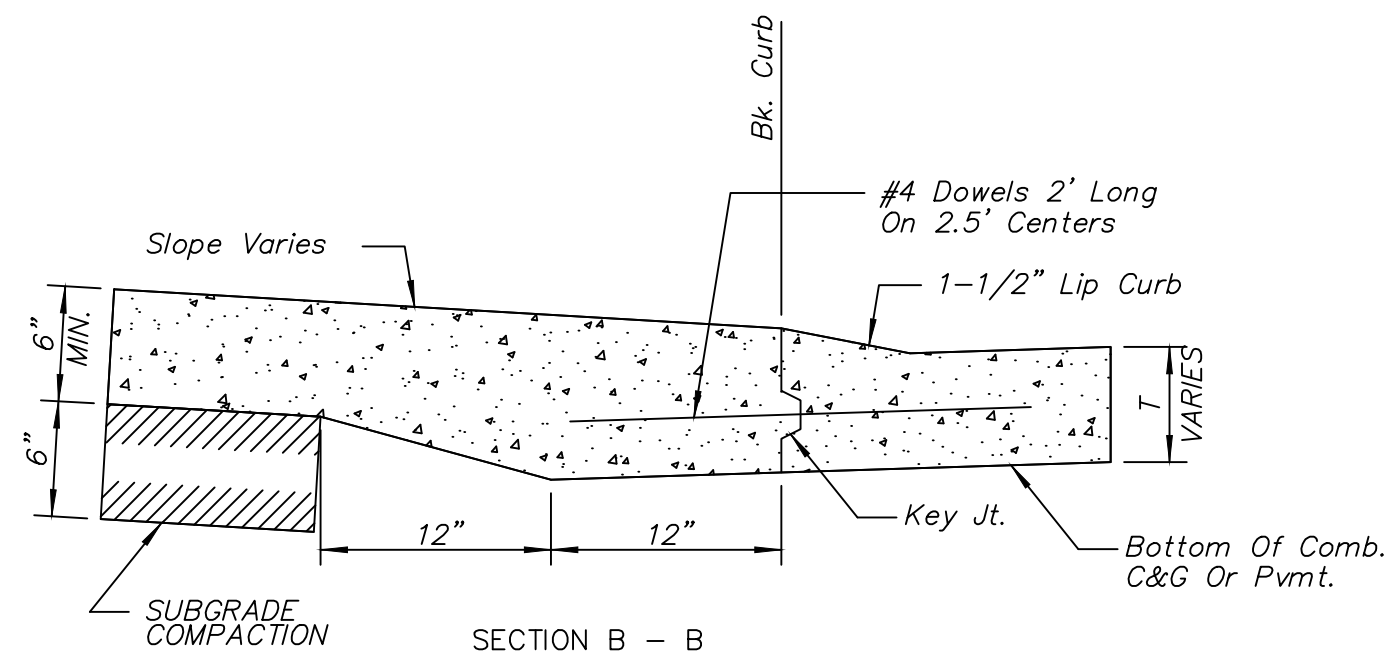


BACK OF CURB DETAIL

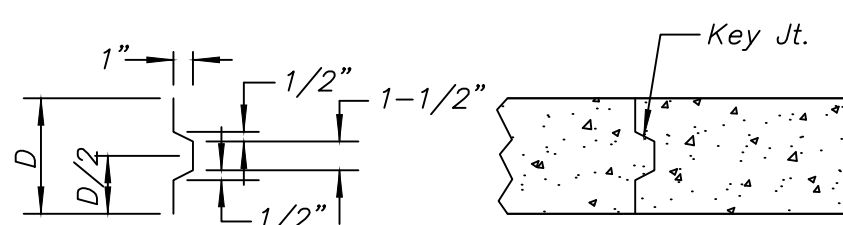

ALT. LONGITUDINAL CONSTRUCTION JOINT

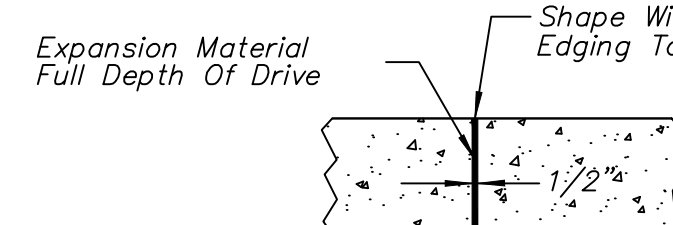

EXPANSION JOINT (E.J.)

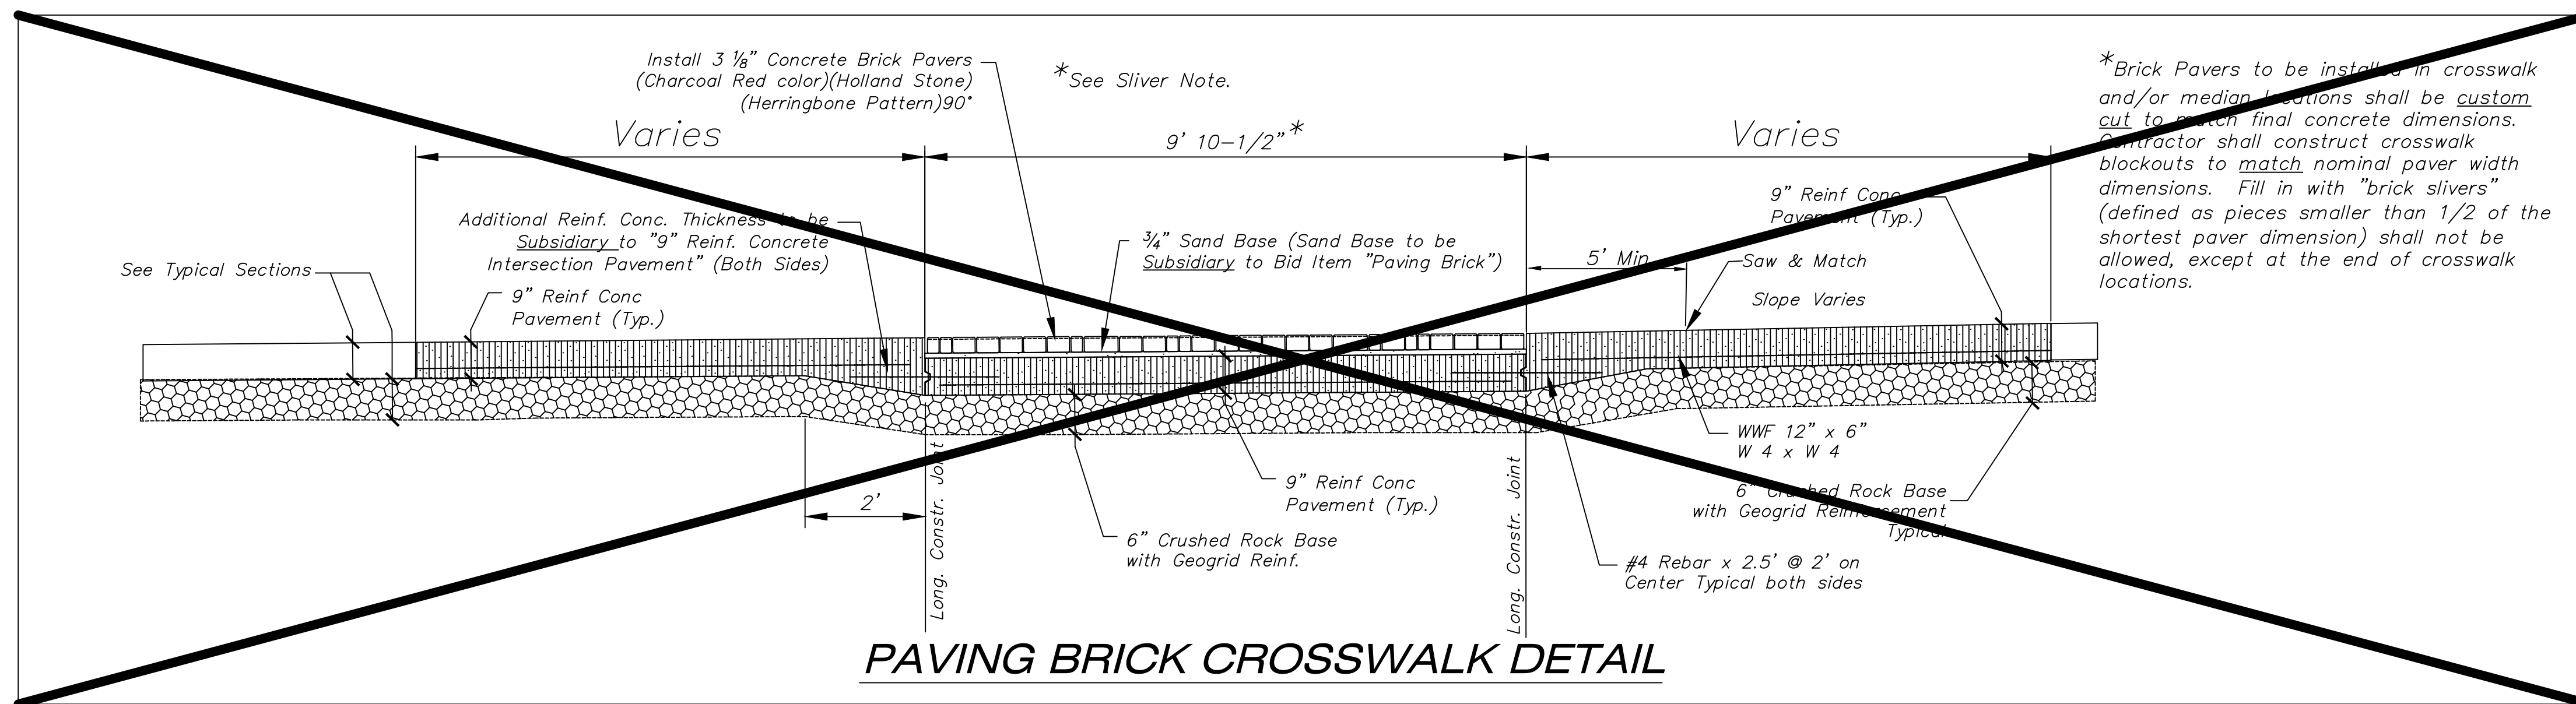

PAVING BRICK CROSSWALK DETAIL

|                                                                     |  |  |   |  |  |
|---------------------------------------------------------------------|--|--|---|--|--|
| CITY OF WICHITA<br>PUBLIC WORKS & UTILITIES<br>ENGINEERING DIVISION |  |  | CURB & GUTTER &<br>PAVING BRICK CROSSWALK<br>DETAILS<br>CITY ENGINEER<br>GARY JANZEN, P.E.<br>PROJECT NUMBER<br>OCA NUMBER<br>DATE<br>CITY ENGINEER'S OFFICE<br>CITY HALL - SEVENTH FLOOR<br>455 NORTH MAIN STREET<br>WICHITA, KANSAS 67202-1620<br>(316) 268-4501<br>SHEET<br>5.1 |  |  |
|---------------------------------------------------------------------|--|--|---|--|--|