


J:\PROJECTS\2021\10\10\10674_COW RIVERSIDE WATER MAIN REPLACEMENT\DWG\DWG\PH2\PH2.DWG
 PLOTTED: Tuesday, August 16, 2022 @ 11:21 AM



WATER VALVES TO BE DISABLED OR REMOVED*					
VALVE NUMBER	SIZE	DESCRIPTION	NEAREST INTERSECTION	QUANTITY	REFER TO SHEET
2748	2"	GATE VALVE	17th ST & PORTER AVE	1	13
4580	2"	GATE VALVE	17th ST & PORTER AVE	1	
2664	2"	GATE VALVE	17th ST & GARLAND AVE	1	
1906	1"	CURB STOP	17th ST & GARLAND AVE	1	14
4579	2"	GATE VALVE	17th ST & WOODROW CT	1	
5290	2"	GATE VALVE	WOODROW CT & JULIANNE ST	1	
4168	2"	GATE VALVE	16th ST & PORTER AVE	1	
2746	2"	GATE VALVE	16th ST & PORTER AVE	1	
10100	2"	GATE VALVE	16th ST & WOODROW CT	1	15
2828	2"	GATE VALVE	17th ST & WOODROW AVE	1	

* REFER TO PLAN SHEETS FOR DISCONNECT CALLOUT

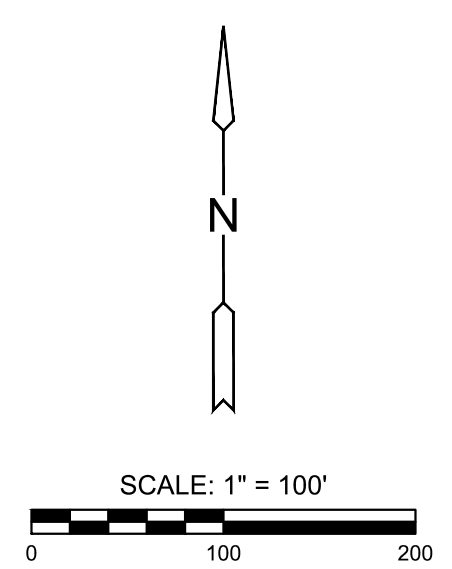

- LEGEND**
- FH 123 EXISTING FIRE HYDRANT
 - FH 123 EXISTING FIRE HYDRANT (TO BE REMOVED)
 - FH PROPOSED FIRE HYDRANT
 - 1234 EXISTING VALVE
 - 1234 EXISTING VALVE (TO BE DISABLED)
 - AW EXISTING WATER LINE (TO BE ABANDONED)
 - W EXISTING WATER LINE (TO REMAIN IN SERVICE)
 - PROPOSED WATER

DESIGN-BUILD PLANS AND ANTICIPATED ALIGNMENTS ARE ISSUED FOR BIDDING PER THE CITY OF WICHITA'S APPROVAL



RIVERSIDE WATER MAIN REPLACEMENT

PHASE 2



©2022 MKEC Engineering All Rights Reserved www.mkec.com
 These drawings and their contents, including, but not limited to, all concepts, designs, & ideas are the exclusive property of MKEC Engineering (MKEC), and may not be used or reproduced in any way without the express consent of MKEC.

OVERALL SOUTH

PROJECT NO.	448-2021-017906
DATE	AUG 2022
SCALE	1" = 100'
DESIGNED	DFL
DRAWN	JWC
CHECKED	KDA

ISSUED FOR APPROVAL	08/16/22
NO.	REVISION
	DATE