

NW COR, NE 1/4, SEC. 24, T28S, R1-W Found Sedgwick Co. Cap


NE COR, NE 1/4, SEC. 24, T28S, R1-W Found 1/2" Rebar

SW COR, NE 1/4, SEC. 24, T28S, R1-W Found 1/2" Rebar

SE COR, NE 1/4, SEC. 24, T28S, R1-W Found 1/2" Rebar

Control Points			
Point #	Raw Description	Northing	Easting
1	SECTION CORNER	1656980.82	1636840.65
2	SECTION CORNER	1657016.34	1639500.21
3	SECTION CORNER	1654369.84	1639540.77
4	SECTION CORNER	1654321.45	1636888.98
5	R4-NO CAP	1655368.48	1637533.84
6	R4-KEMPA	1655370.48	1637653.13
7	R4-KEMPA	1655371.55	1637717.12
8	R4-KEMPA	1655373.56	1637837.10
9	R4-KEMPA	1655056.44	1637842.42
10	R5-KEMPA	1655062.48	1638202.87
11	R4-KEMPA	1654345.64	1638214.87
12	R4-KEMPA	1654337.95	1637793.53
13	R4-KEMPA	1654396.38	1637550.83

Water Dist. Control Points			
Point #	Raw Description	Northing	Easting
201	00+00.00 WL1	1655358.58	1637659.33
202	03+18.00 WL1	1655040.62	1637664.66
203	07+50.34 WL1	1654608.35	1637671.90
204	09+48.26 WL1	1654484.47	1637799.99
205	10+48.76 WL1	1654486.16	1637900.48
206	12+46.68 WL1	1654614.25	1638024.35
207	12+80.85 WL1	1654648.41	1638023.78
208	13+84.86 WL1	1654752.40	1638022.03
209	15+82.78 WL1	1654876.27	1637893.94
210	18+09.28 WL1	1654872.48	1637667.47

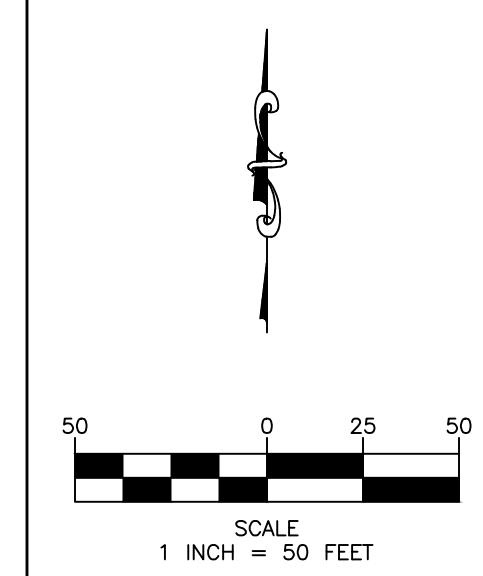

Fox Run 2nd Addition  
Control Map - WDS  
Wichita, Kansas

**KEMILLER ENGINEERING**  
117 E. Lewis, Wichita, KS 67202 (316)264-0242

KEM PROJ. 21036	DATE 02.2023	SHEET <b>2.0</b>
DESIGN KEM	DRAWN ZJS	

February 14, 2023