
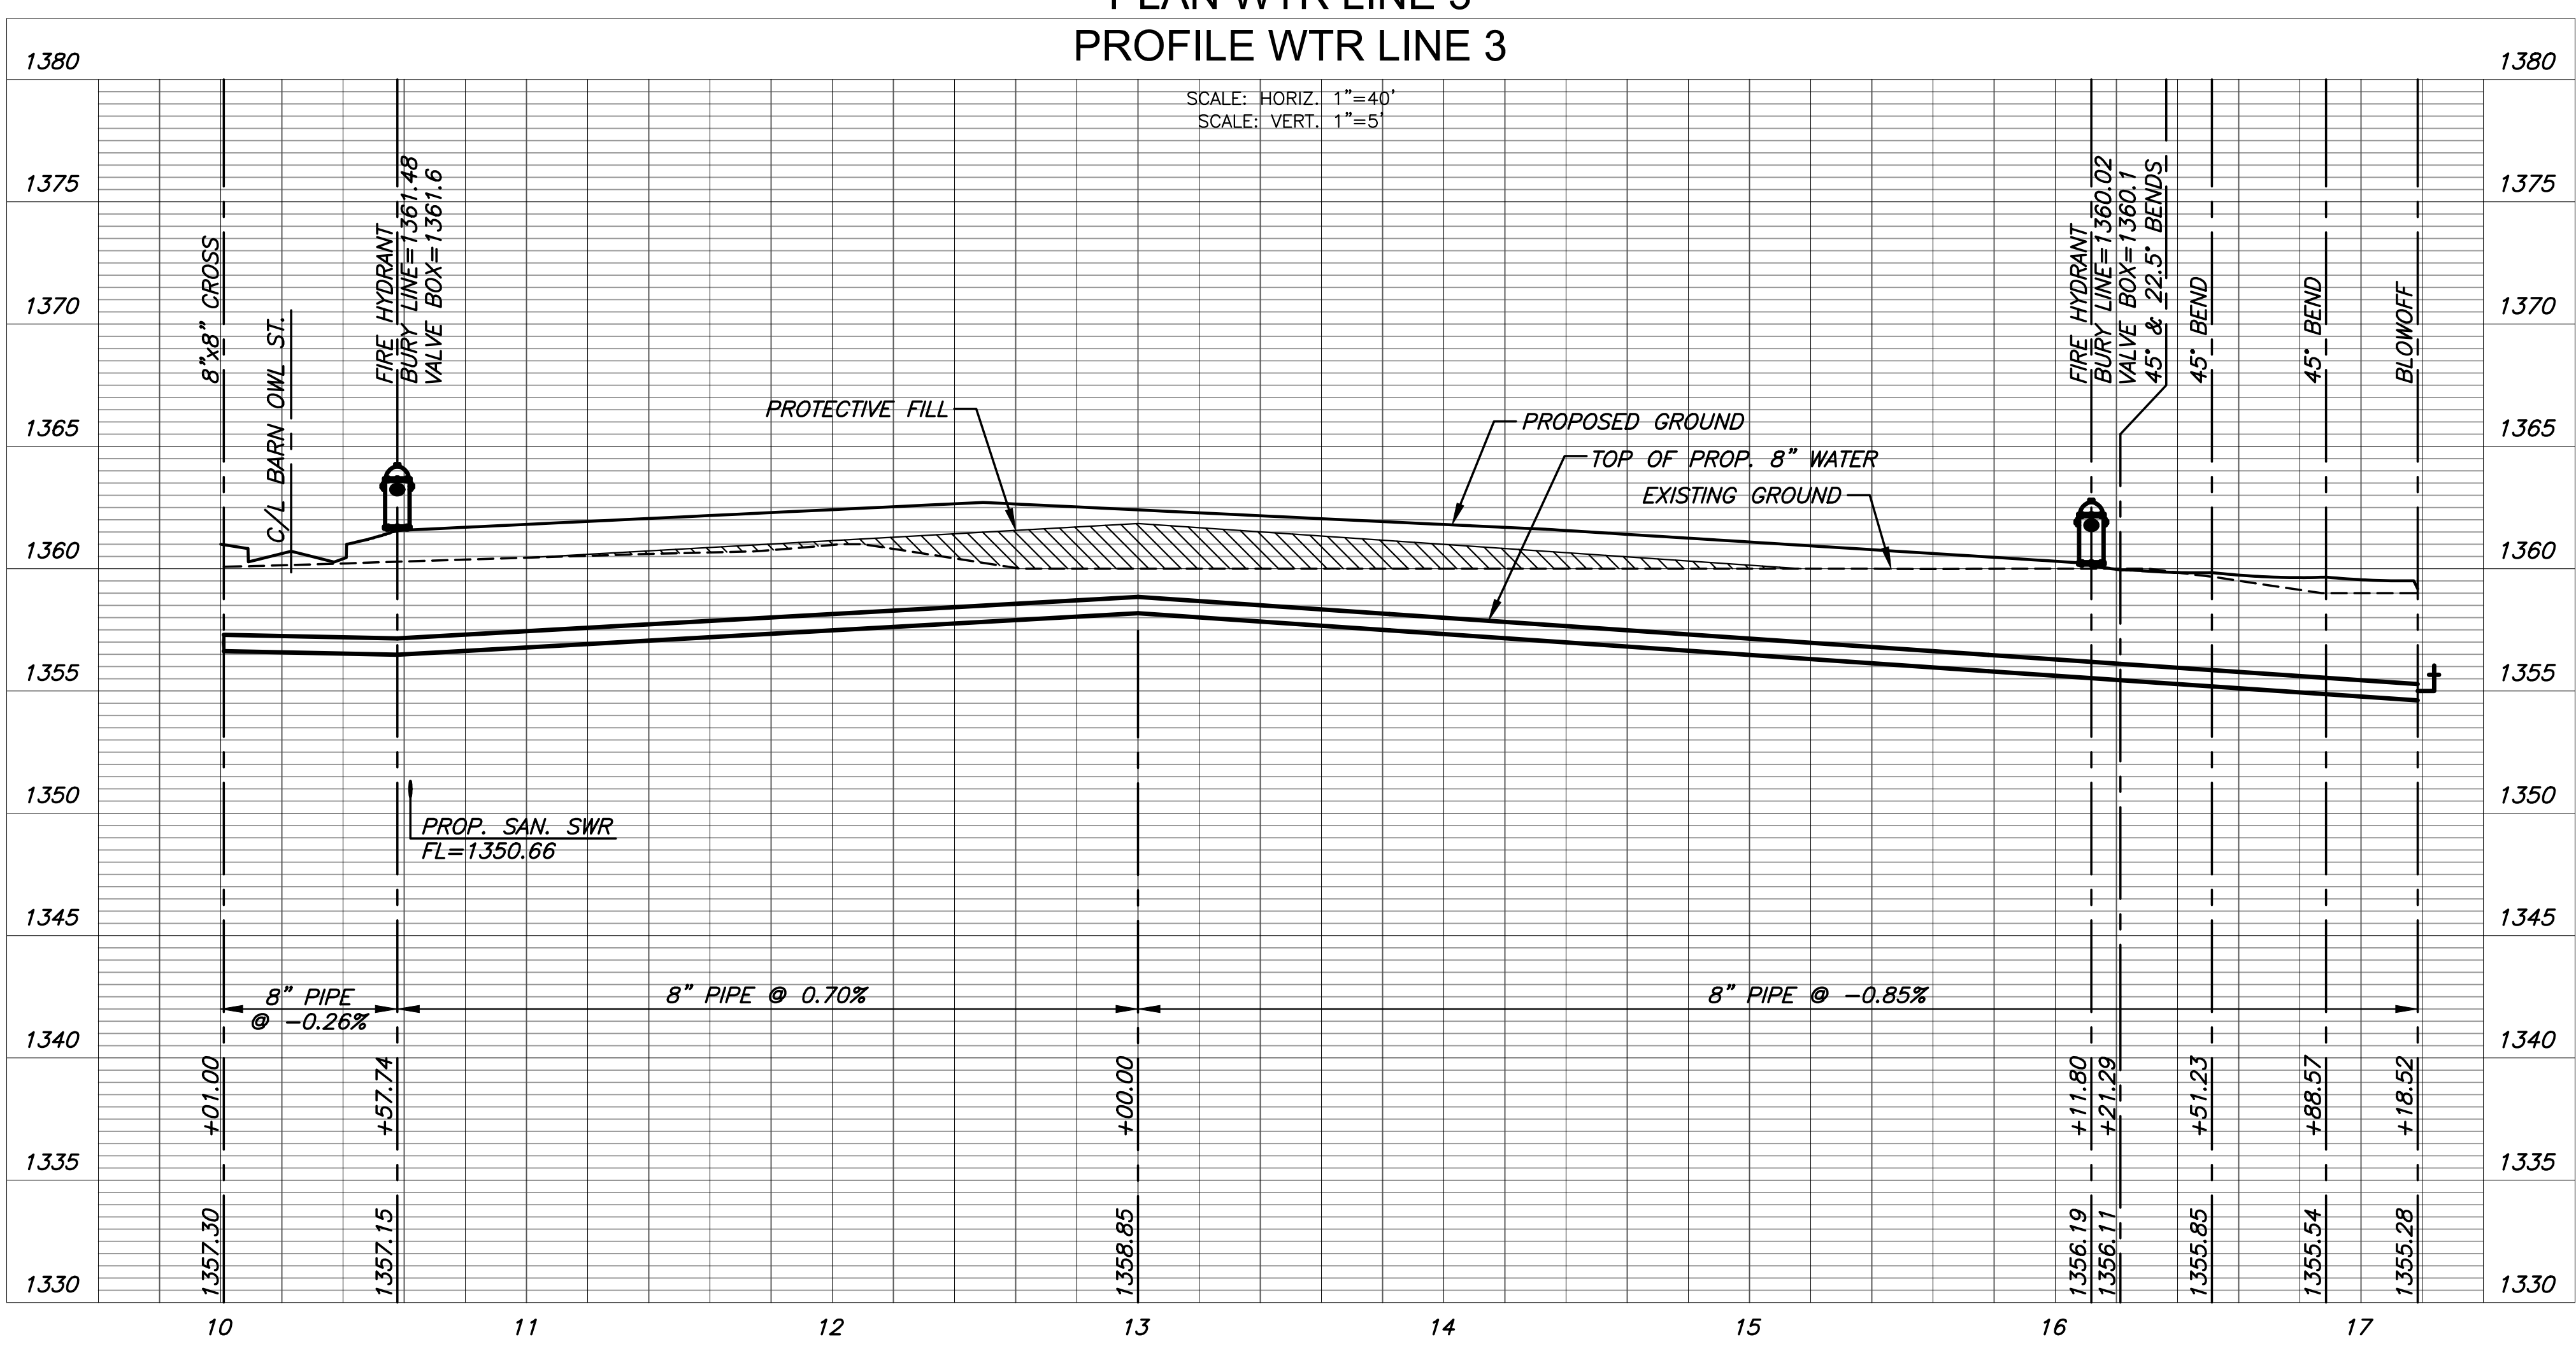


PLOTTED: Thursday, April 20, 2023 @ 09:31AM

J:\PROJECTS\2022\20110296_PERFECTION_JACOBS\135TH AND CENTRAL\00_220296_CAD\SHOTS\05_CIVIL\WTR\2296-05-3204.DWG

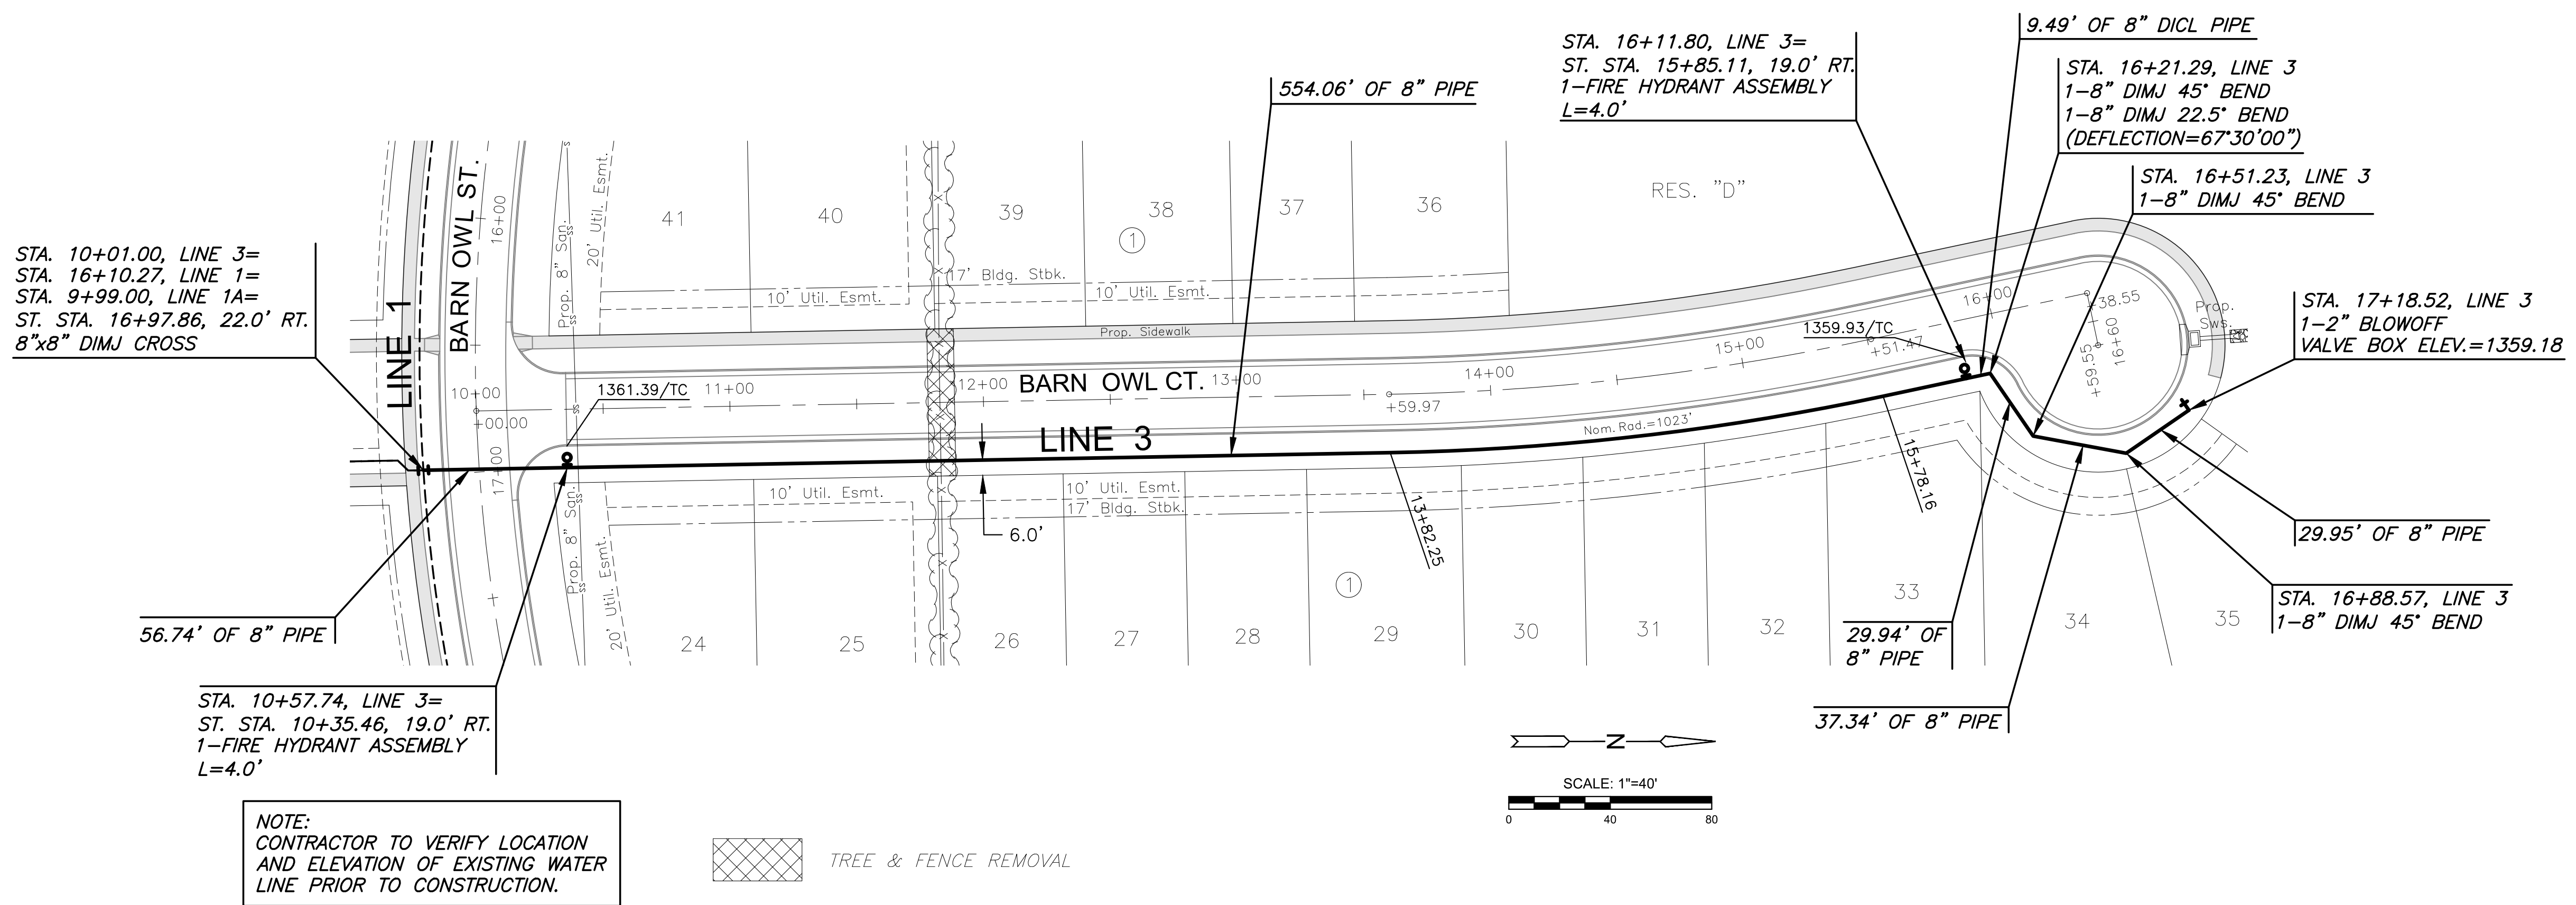

WATER DISTRIBUTION PLANS FOR

COURTYARDS AT JACOBS FARM

WICHITA, KS

©2023 MKEC Engineering All Rights Reserved www.mkec.com
These drawings and their contents, including, but not limited to, all concepts, designs, & ideas are the exclusive property of MKEC Engineering (MKEC), and may not be used or reproduced in any way without the express consent of MKEC.

WATER LINE 3

PROJECT NO.	448-2023-002758
DATE	APRIL 2023
SCALE	1" = 40'
DESIGNED	DFL
DRAWN	JRB
CHECKED	SPE

NO.	REVISION	DATE

SHEET NO.