
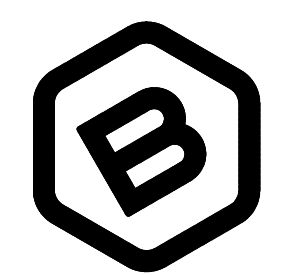


IRONS

Point Table			
Point #	Northing	Easting	Raw Description
1	5741.09	5091.81	iron
2	5741.98	5320.42	iron
3	5728.98	5320.47	iron
4	5729.11	5352.47	iron
5	5729.53	5462.47	iron
6	5856.98	5319.97	iron
7	5875.91	5300.90	iron
8	5875.83	5282.03	iron
9	5868.65	5267.23	iron
10	5914.90	5267.05	iron
11	5907.83	5281.91	iron
12	5907.91	5300.78	iron
13	5926.98	5319.70	iron
14	6083.62	5319.09	iron
15	6102.36	5302.75	iron
16	6103.10	5296.60	iron
17	6096.24	5280.03	iron
18	6142.61	5280.50	iron
19	6135.41	5294.13	iron
20	6133.48	5310.95	iron
21	6142.59	5330.37	iron
22	6100.78	5351.03	iron
23	6150.95	5399.72	iron
24	6182.94	5398.89	iron
25	6152.55	5460.83	iron
26	6158.18	5676.57	iron
27	6159.70	5734.98	iron
28	6191.69	5734.14	iron
29	6172.59	5788.92	iron
30	6176.46	5793.73	iron
31	6194.53	5842.98	iron
32	6195.78	5890.79	iron
33	6148.20	5856.31	iron
34	6161.26	5833.80	iron
35	6151.53	5813.79	iron
36	6147.66	5808.98	iron
37	6109.23	5818.28	iron
38	6109.42	5786.28	iron
39	5987.10	5817.55	iron
40	5967.98	5836.43	iron
41	5967.92	5846.23	iron
42	5974.96	5861.10	iron
43	5928.71	5860.83	iron
44	5935.92	5846.04	iron
45	5935.98	5836.24	iron
46	5917.10	5817.13	iron
47	5805.67	5674.46	iron
48	5805.01	5784.46	iron
49	5802.10	5816.44	iron
50	5800.79	6035.90	iron
51	6309.69	6038.90	iron
52	6290.35	5298.19	iron
53	6268.16	5298.13	iron
54	6262.87	5089.76	iron
55	5229.10	5093.82	iron
56	5025.29	5094.62	iron
57	5033.48	5408.44	iron
58	5190.06	5409.37	iron
59	5190.15	5394.37	iron
60	5229.93	5307.41	iron

WATER

Point Table			
Point #	Northing	Easting	Raw Description
6000	5812.04	5825.50	0+00
6001	5869.27	5821.84	0+57.34
6002	5977.07	5822.49	1+65.14
6003	6091.92	5823.18	2+80
6004	6134.60	5823.43	3+22.68
6005	6153.01	5823.54	3+41.09
6006	6148.94	5667.68	4+97
6007	6146.82	5586.35	5+78.36
6008	5976.85	5858.81	0+36.33
6009	5991.49	5873.63	0+57.15
6010	5991.29	5906.54	0+90.06
6011	5967.88	5929.67	1+22.97
6012	5934.97	5929.47	1+55.89
6013	5904.75	5898.89	1+98.89
6014	6153.71	5850.17	0+26.64
6015	6143.24	5850.44	0+37.11
6016	6118.65	5876.35	0+72.82
6017	6119.51	5909.24	1+05.74
6018	6143.38	5931.90	1+38.65
6019	6176.28	5931.04	1+71.56
6020	6199.69	5906.38	2+05.56

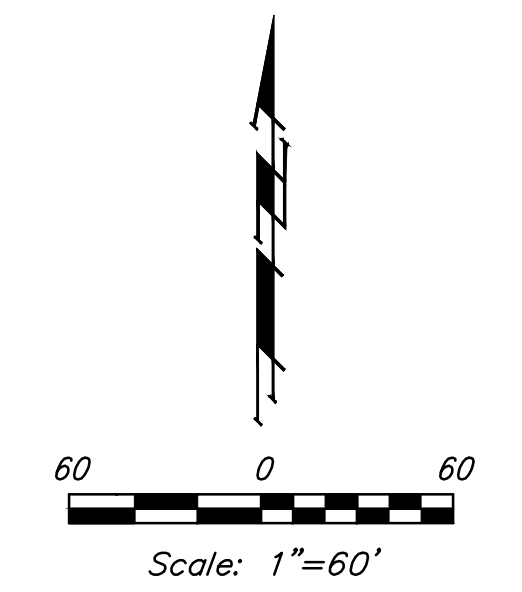

**BAUGHMAN COMPANY**  
 315 Ellis St.  
 Wichita, KS 67211  
 316-262-7271  
 BaughmanCo.com

CASTLEGATE 3RD ADD.  
 Phase 2

**COORDINATE SHEET**

WATER DISTRIBUTION SYSTEM

PROJECT NUMBER:  
 22-08-E277

DESIGN: NBW DRAWN: TMS  
 DATE: May 16, 2023

SHEET OF  
**12 13**