


SANITARY LINE A

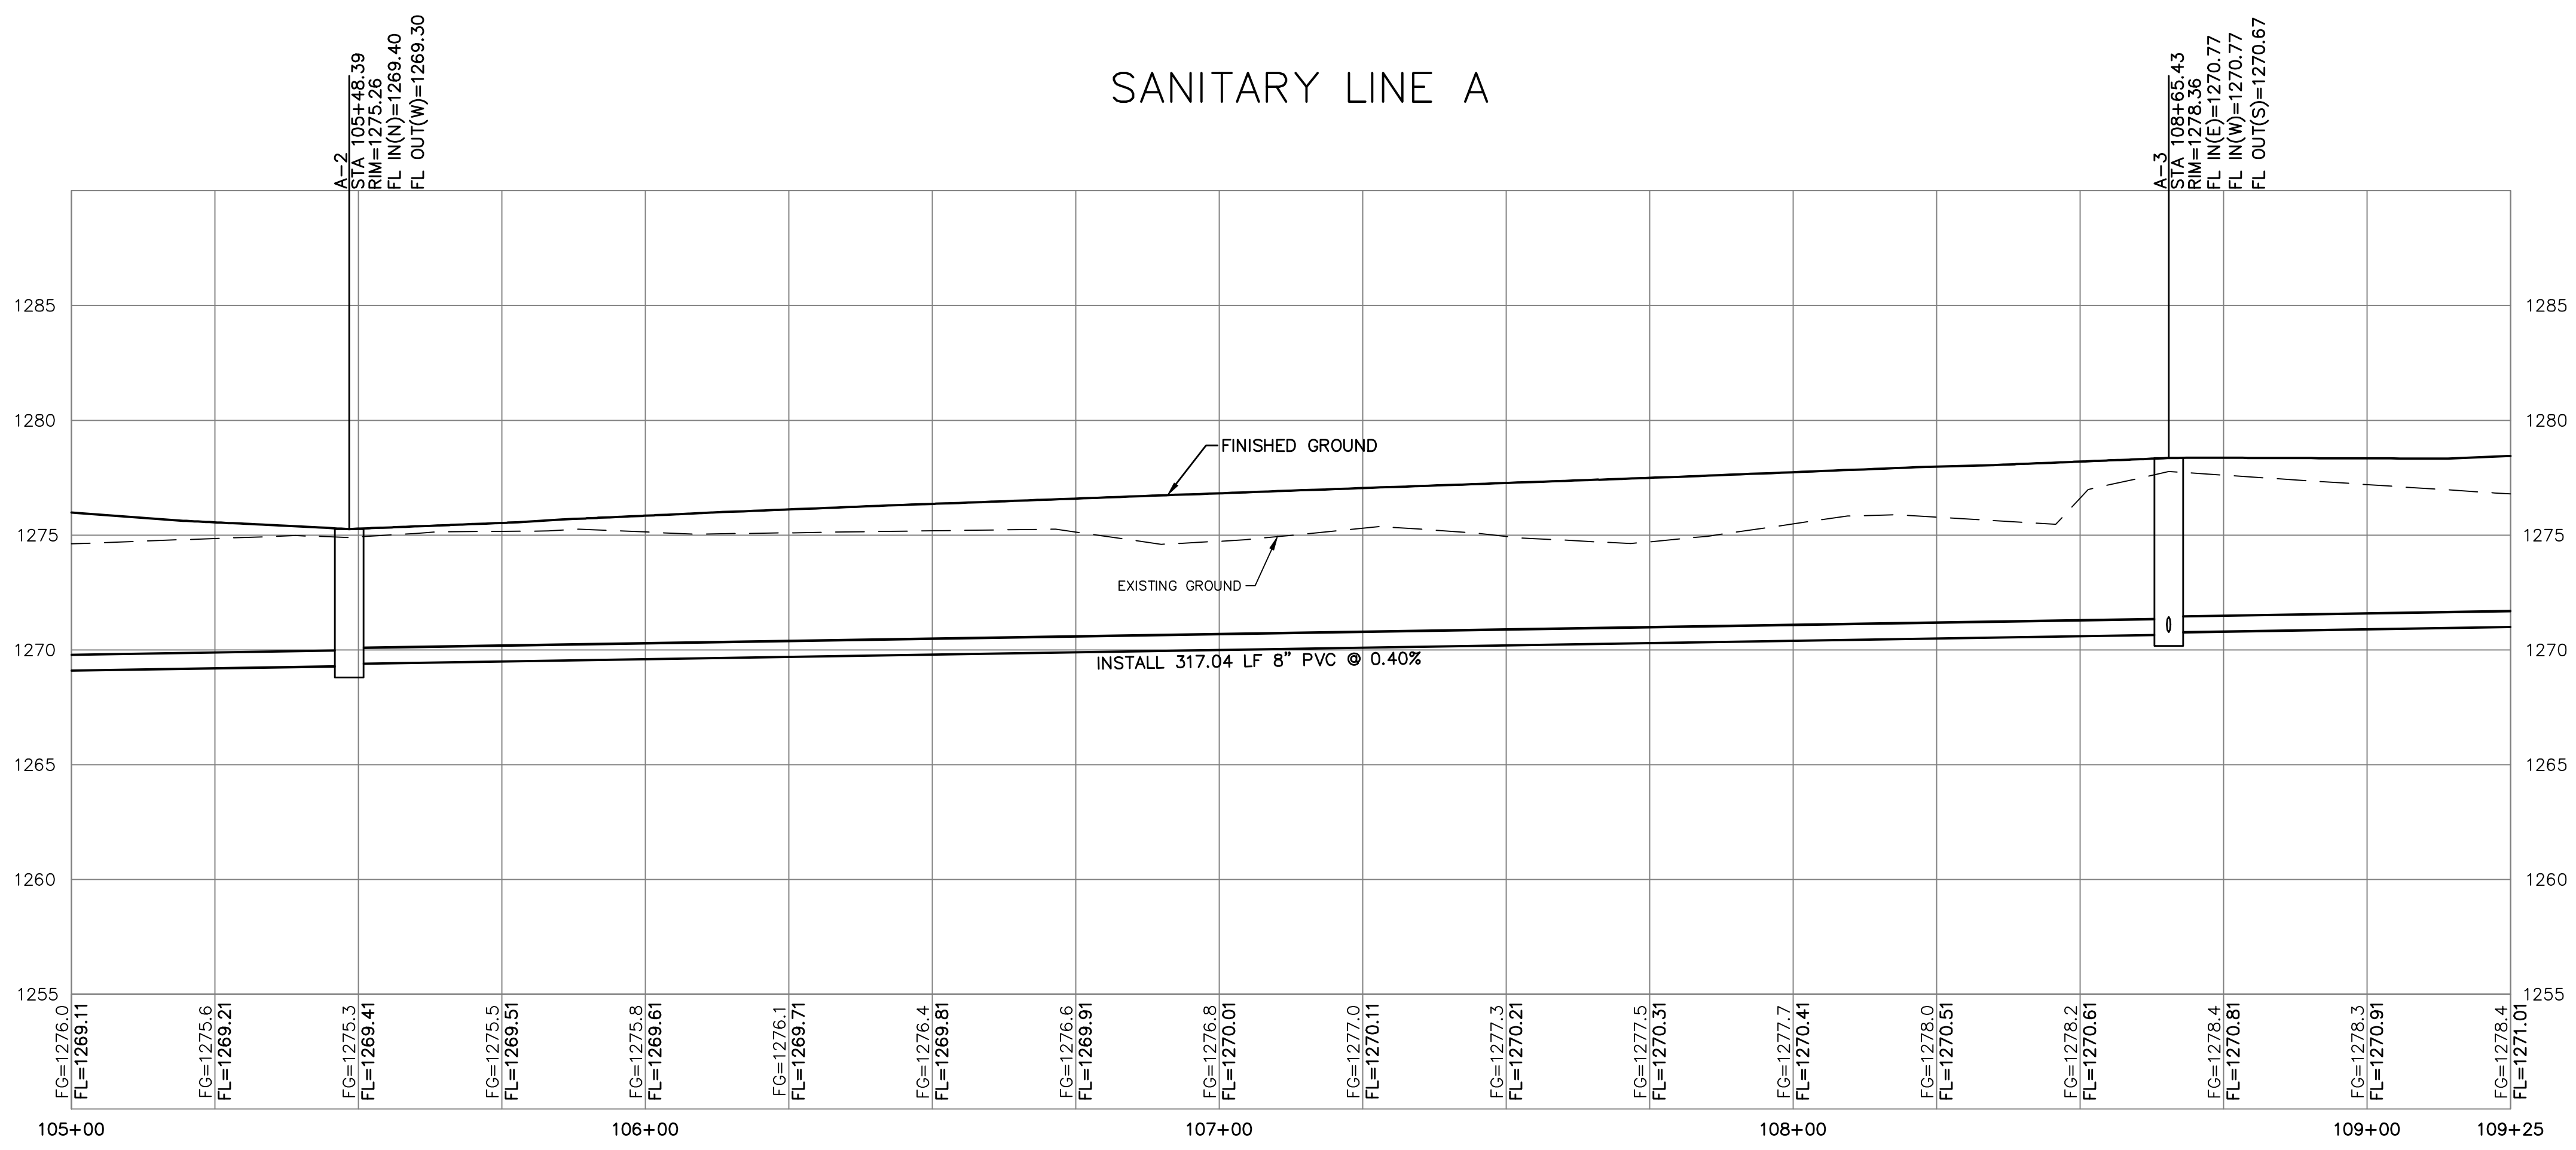

<p>LEON D. OSBOURN ENGINEER KS # 9772</p>	
<p><b>KAW VALLEY ENGINEERING</b> KAW VALLEY ENGINEERING, INC. IS AUTHORIZED TO OFFER ENGINEERING SERVICES BY KANSAS STATE CERTIFICATE OF AUTHORIZATION # E-113. EXPIRES 12/31/24</p>	
<p><b>SYCAMORE POND ADDITION</b> W 50TH STREET S &amp; SYCAMORE AVE WICHITA, KANSAS</p>	
<p>PHASE 3 - SANITARY SEWER IMPROVEMENTS SS LINE A PLAN &amp; PROFILE</p>	
<p>PROJ. NO. G22 2295</p>	<p>DESIGNER SRB</p>
<p>CFN 2295SPP</p>	<p>DRAWN BY CC</p>
<p>SHEET 4</p>	<p>REV 2</p>
<p>REV</p>	<p>DATE</p>
<p>DESCRIPTION</p>	<p>REV</p>
<p>2 06/07/23 ADDENDUM UPDATE</p>	<p>CS</p>
<p>1 05/16/23 ADDENDUM NO. 1</p>	<p>LDO</p>
<p>0 03/21/23 INITIAL RELEASE</p>	<p>SRB</p>
<p></p>	<p>CC</p>
<p></p>	<p>DSN</p>
<p></p>	<p>DWN</p>
<p></p>	<p>CHK</p>

THIS DRAWING SHALL NOT BE UTILIZED BY ANY PERSON, FIRM, OR CORPORATION IN WHOLE OR IN PART WITHOUT THE SPECIFIC PERMISSION OF KAW VALLEY ENGINEERING, INC.