
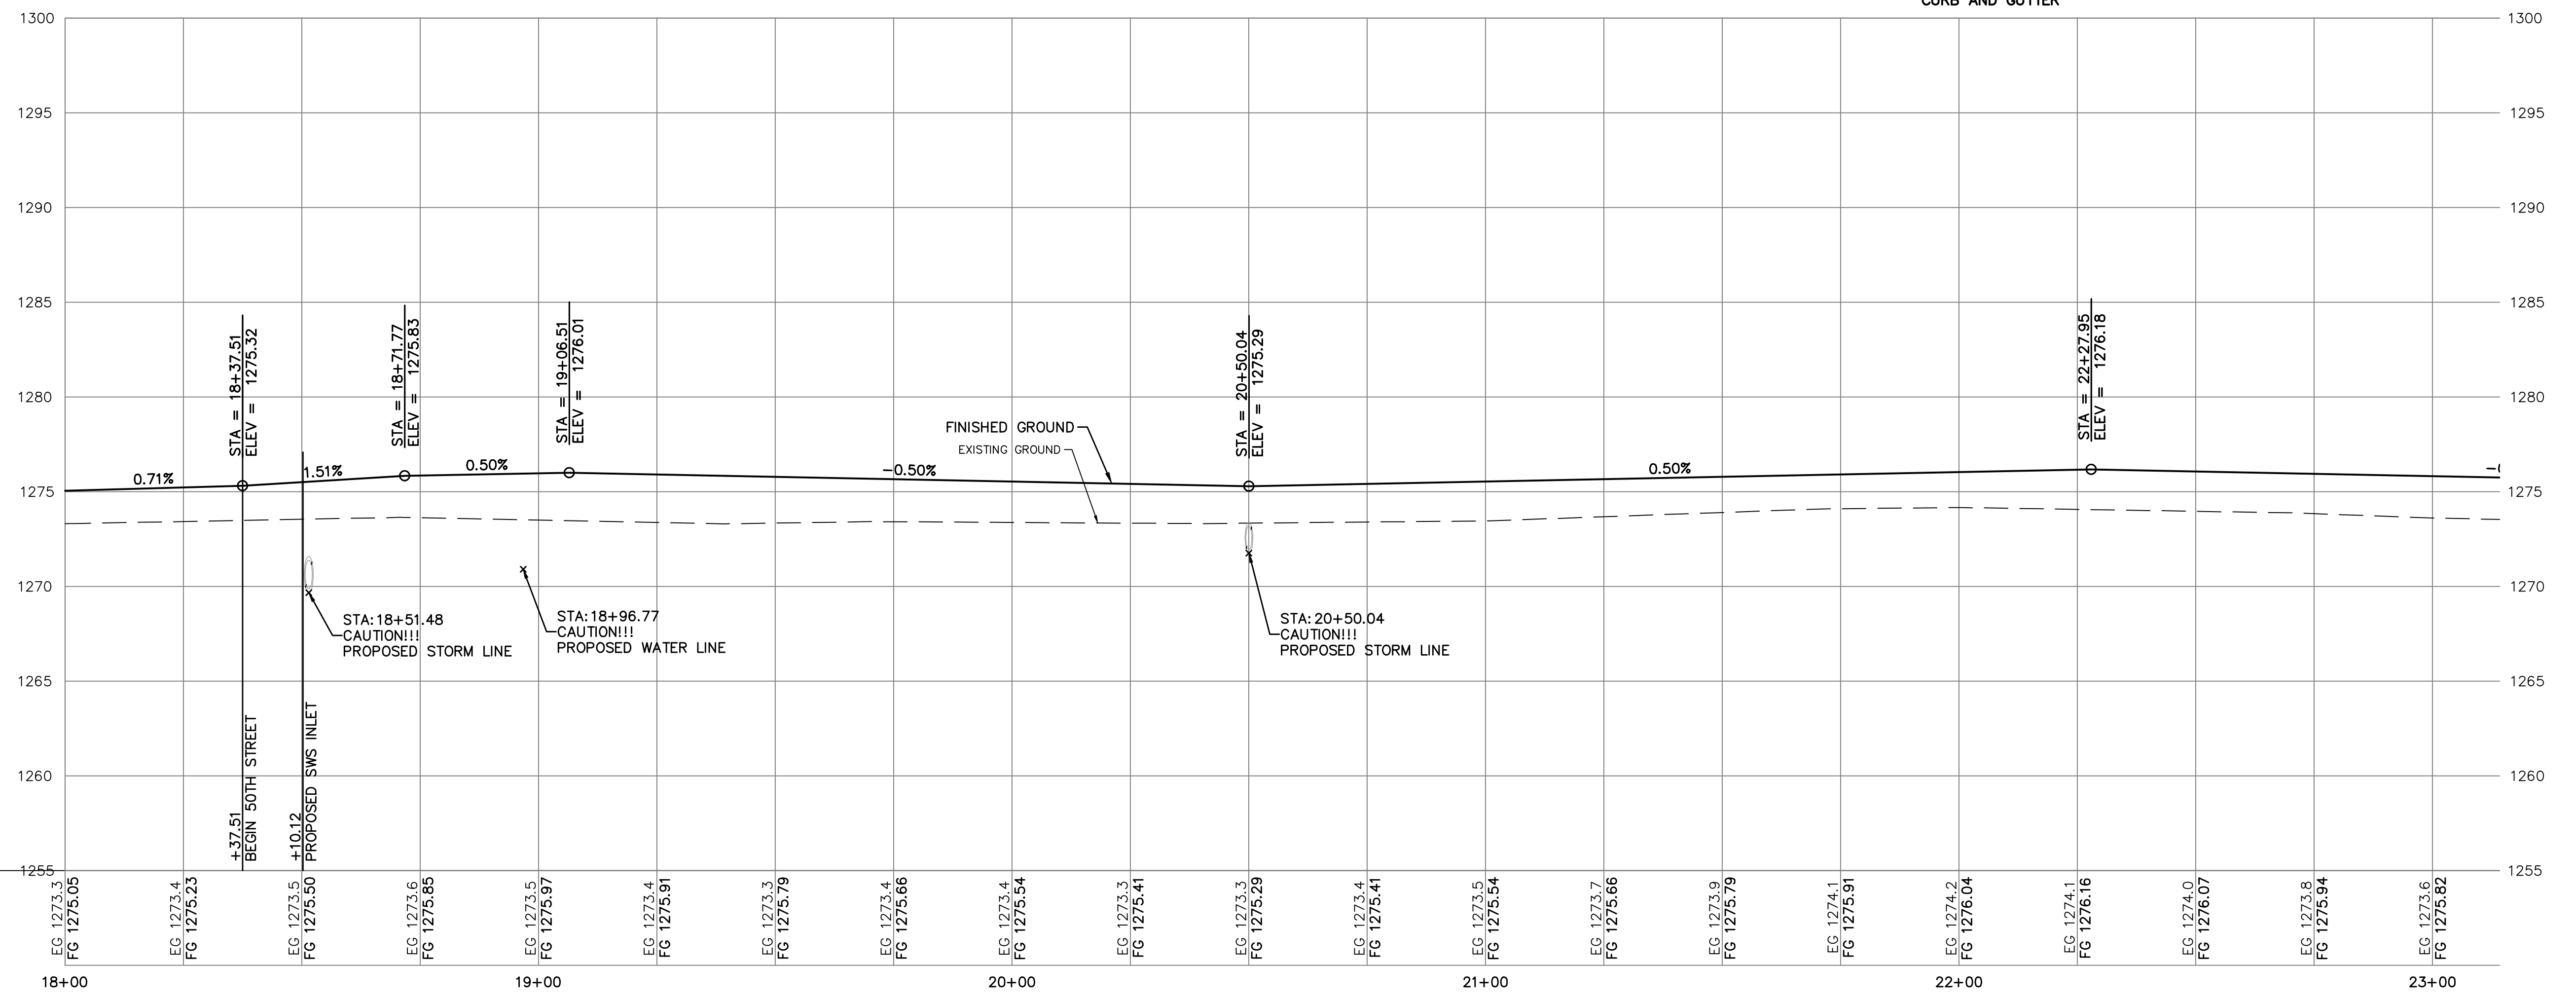
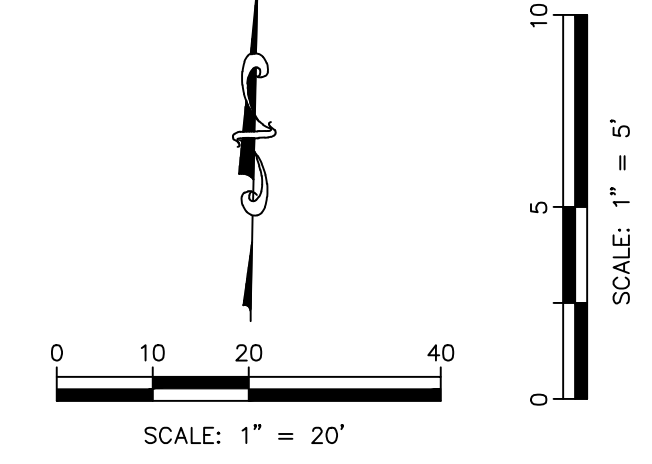


W 50TH STREET S

NOTE:
 ALL TOP OF CURB ELEVATIONS ARE SHOWN USING THE TYPE 2 ROLL CURB AND GUTTER DETAIL, EXCEPT IN AREAS NOTED AS TYPE 4 RESIDENTIAL CURB AND GUTTER. TO GET THE ELEVATION OF THE TOP OF CURB ELEVATION OF THE TYPE 4 RESIDENTIAL CURB IN AREAS NOT LABELED AS TYPE 4, ADD 0.24' TO SHOWN ELEVATION. SEE CURB TYPE AND CURB STANDARD DETAILS ON SHEET 16.

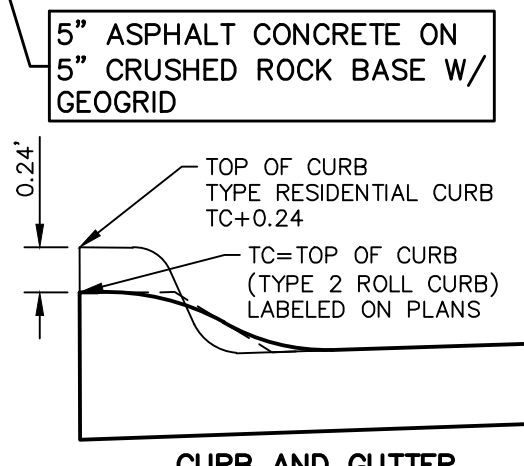

	CS	JML	CC	DSN	DWN	CHK
2	06/07/23	ADDENDUM UPDATE				
1	05/16/23	ADDENDUM NO. 1				
0	03/21/23	INITIAL ISSUE				
REV	DATE	DESCRIPTION				

LEON D. OSBOURN
 ENGINEER
 KS # 9772

KAW VALLEY ENGINEERING
 KAW VALLEY ENGINEERING, INC. IS AUTHORIZED TO OFFER ENGINEERING SERVICES BY KANSAS STATE CERTIFICATE OF AUTHORIZATION # E-113. EXPIRES 12/31/24

SYCAMORE POND ADDITION	
W 50TH STREET S & SYCAMORE AVE	
WICHITA, KANSAS	
PHASE 3 - PAVEMENT IMPROVEMENTS	W. 50TH STREET S. - PLAN & PROFILE
PROJ. NO. G22 2295	DESIGNER SRB
CFN 2295STPP	DRAWN BY CC
SHEET 4	REV 2

THIS DRAWING SHALL NOT BE UTILIZED BY ANY PERSON, FIRM, OR CORPORATION IN WHOLE OR IN PART WITHOUT THE SPECIFIC PERMISSION OF KAW VALLEY ENGINEERING, INC.