
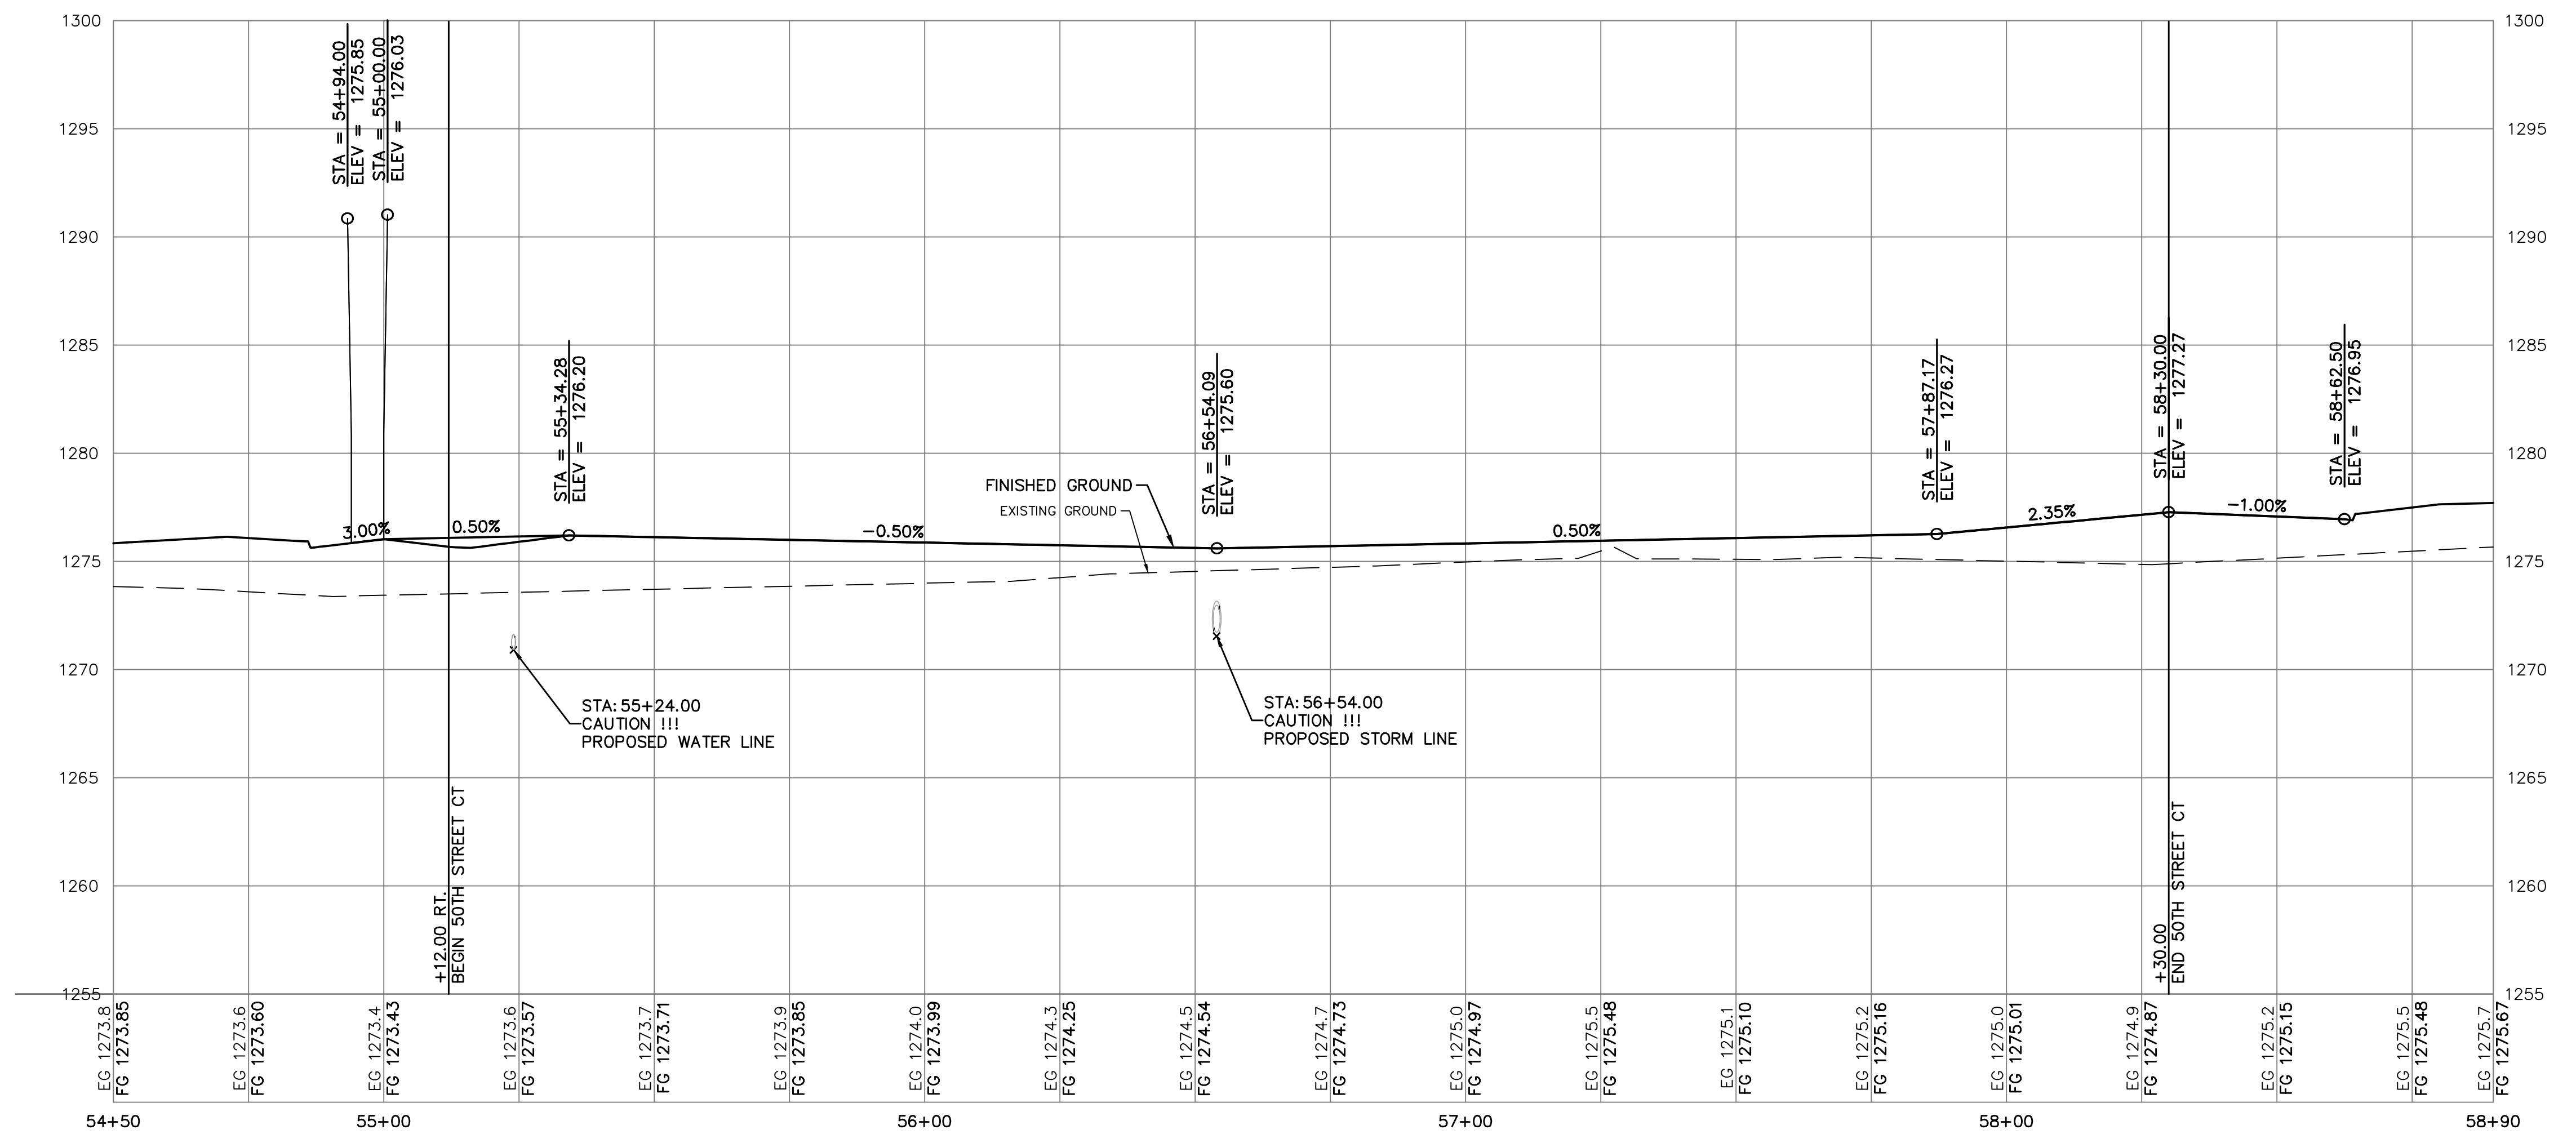


W 50TH STREET SOUTH CT

NOTE:
 ALL TOP OF CURB ELEVATIONS ARE SHOWN USING THE TYPE 2 ROLL CURB AND GUTTER DETAIL, EXCEPT IN AREAS NOTED AS TYPE 4 RESIDENTIAL CURB AND GUTTER. TO GET THE ELEVATION OF THE TOP OF CURB ELEVATION OF THE TYPE 4 RESIDENTIAL CURB IN AREAS NOT LABELED AS TYPE 4, ADD 0.24' TO SHOWN ELEVATION. SEE CURB TYPE AND CURB STANDARD DETAILS ON SHEET 16.

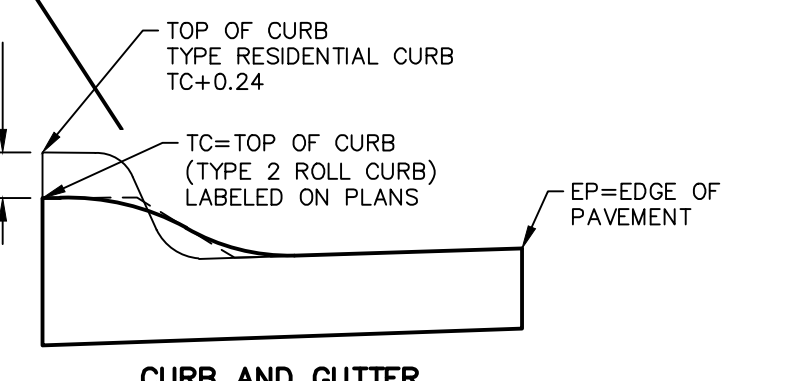

| | | | |
|-----|-----|-----|-----|
| CS | CS | DSN | CHK |
| LDO | LDO | LDO | CC |
| JML | JML | JML | CC |
| SRB | SRB | SRB | CC |
| CC | CC | CC | CC |

| REV | DATE | DESCRIPTION |
|-----|----------|-----------------|
| 2 | 06/07/23 | ADDENDUM UPDATE |
| 1 | 05/19/23 | ADDENDUM NO. 1 |
| 0 | 03/21/23 | INITIAL ISSUE |

| | |
|-----------------|----------|
| | |
| LEON D. OSBOURN | ENGINEER |
| KS # 9772 | |

| | |
|--|----------|
| SYCAMORE POND ADDITION W 50TH STREET S & SYCAMORE AVE WICHITA, KANSAS | |
| PHASE 3 - PAVEMENT IMPROVEMENTS 50TH COURT S. - PLAN & PROFILE | |
| PROJ. NO. | G22 2295 |
| DESIGNER | SRB |
| DRAWN BY | CC |
| CFN | 2295STPP |
| SHEET | 6 |
| REV | 2 |

THIS DRAWING SHALL NOT BE UTILIZED BY ANY PERSON, FIRM, OR CORPORATION IN WHOLE OR IN PART WITHOUT THE SPECIFIC PERMISSION OF KAW VALLEY ENGINEERING, INC.