



**NOTE:**  
 ALL TOP OF CURB ELEVATIONS ARE SHOWN USING THE TYPE 2 ROLL CURB AND GUTTER DETAIL, EXCEPT IN AREAS NOTED AS TYPE 4 RESIDENTIAL CURB AND GUTTER. TO GET THE ELEVATION OF THE TOP OF CURB ELEVATION OF THE TYPE 4 RESIDENTIAL CURB IN AREAS NOT LABELED AS TYPE 4, ADD 0.24' TO SHOWN ELEVATION. SEE CURB TYPE AND CURB STANDARD DETAILS ON SHEET 16.

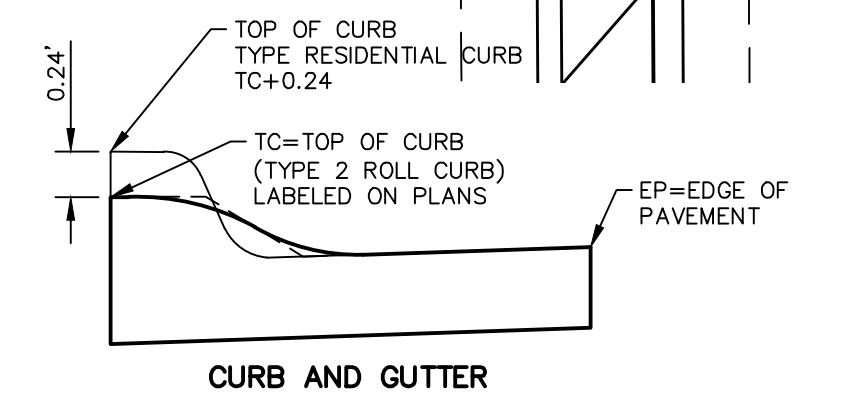

**SYCAMORE STREET**

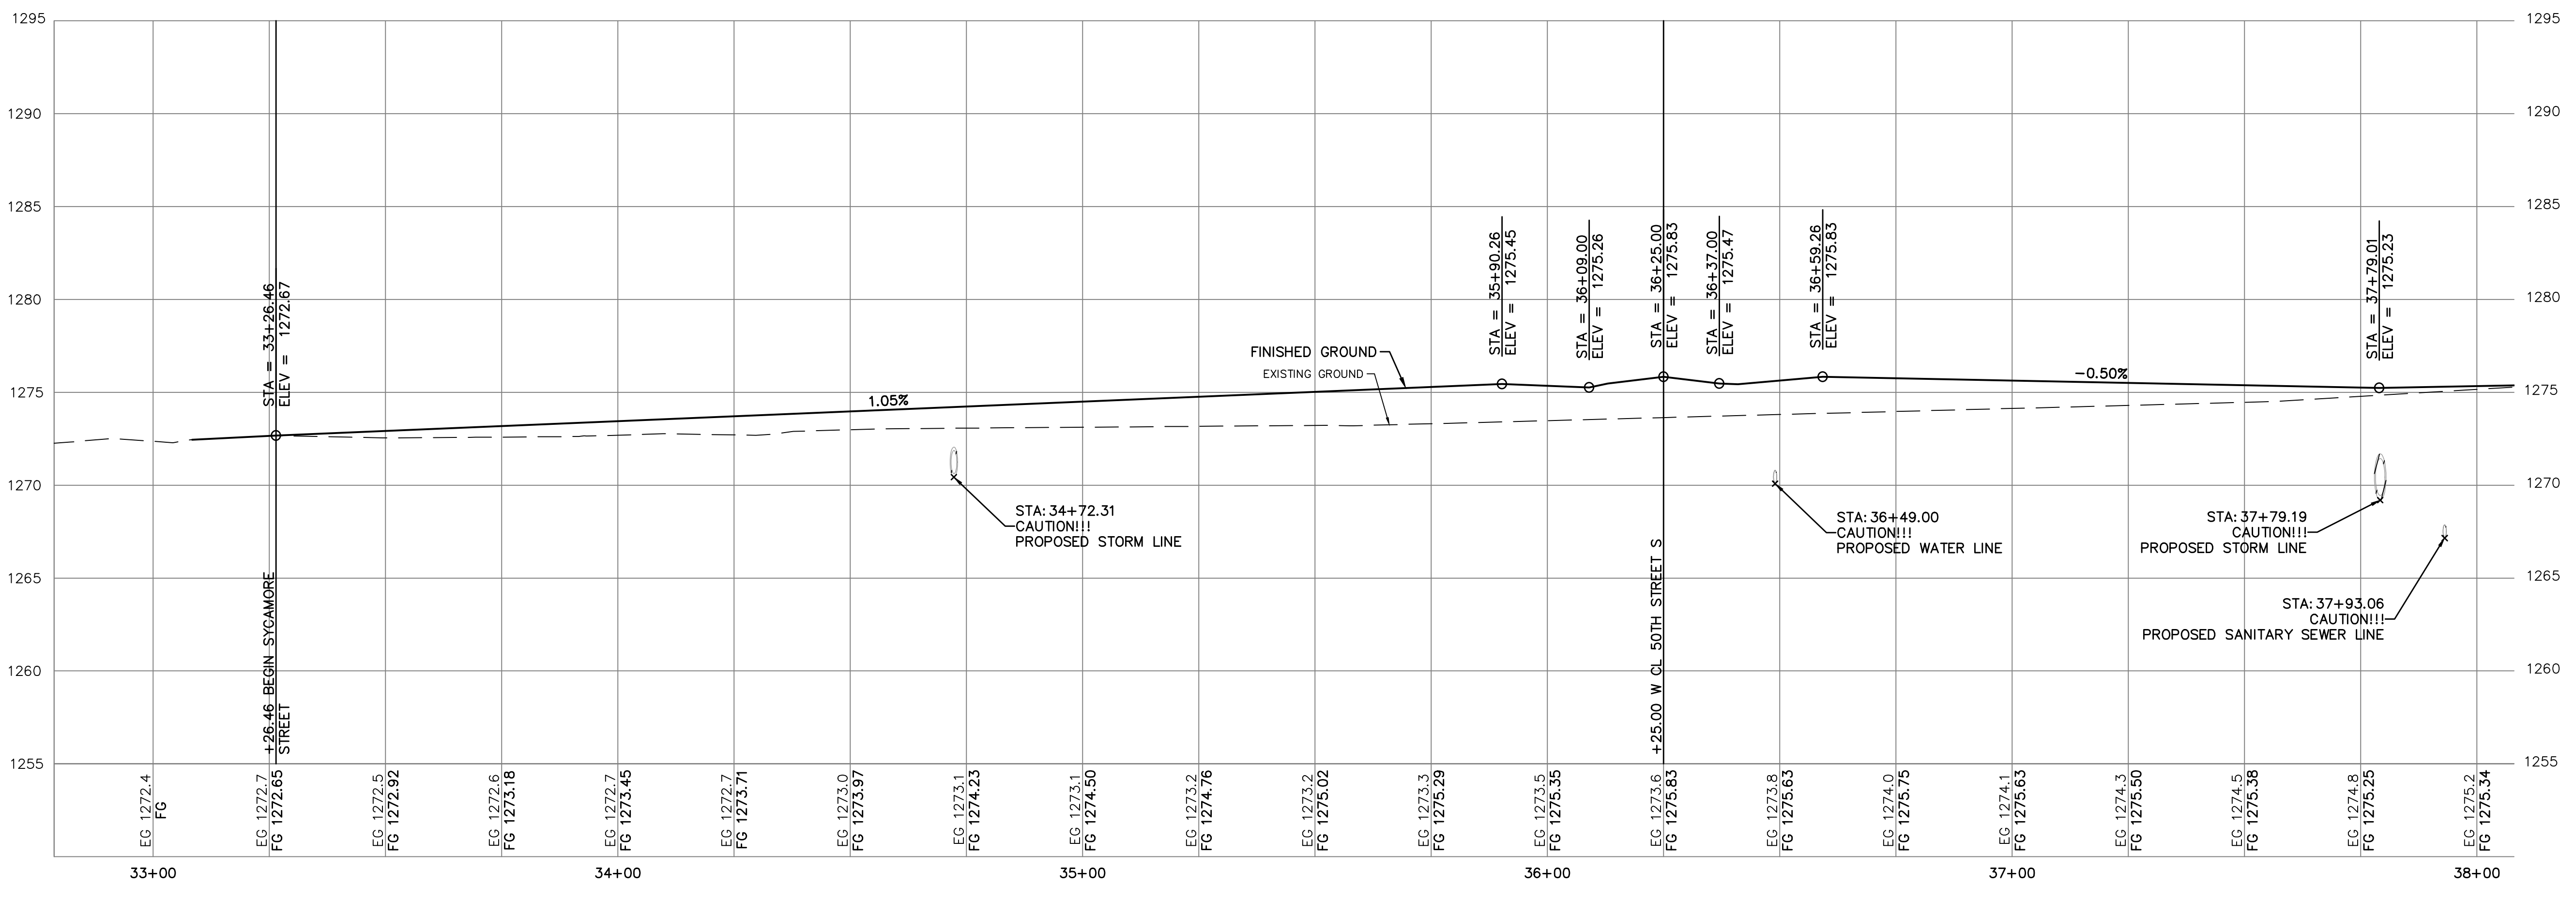

CS	CS	CS	CS
LDO	LDO	JML	JML
SRB	SRB	CC	CC
DSN	DSN	DWN	CHK

REV	DATE	DESCRIPTION
2	06/07/23	ADDENDUM UPDATE
1	05/16/23	ADDENDUM NO. 1
0	03/21/23	INITIAL ISSUE

LEON D. OSBOURN  
 ENGINEER  
 KS # 9772

**KAW VALLEY ENGINEERING**  
 KAW VALLEY ENGINEERING, INC. IS AUTHORIZED TO OFFER ENGINEERING SERVICES BY KANSAS STATE CERTIFICATE OF AUTHORIZATION # E-113. EXPIRES 12/31/24

**SYCAMORE POND ADDITION**  
**W 50TH STREET S & SYCAMORE AVE**  
**WICHITA, KANSAS**

**PHASE 3 - PAVEMENT IMPROVEMENTS**  
**SYCAMORE AVENUE - PLAN & PROFILE**

PROJ. NO.	G22 2295
DESIGNER	SRB
DRAWN BY	CC
CFN	2295STPP
SHEET	7
REV	2

THIS DRAWING SHALL NOT BE UTILIZED BY ANY PERSON, FIRM, OR CORPORATION IN WHOLE OR IN PART WITHOUT THE SPECIFIC PERMISSION OF KAW VALLEY ENGINEERING, INC.