



SYCAMORE STREET

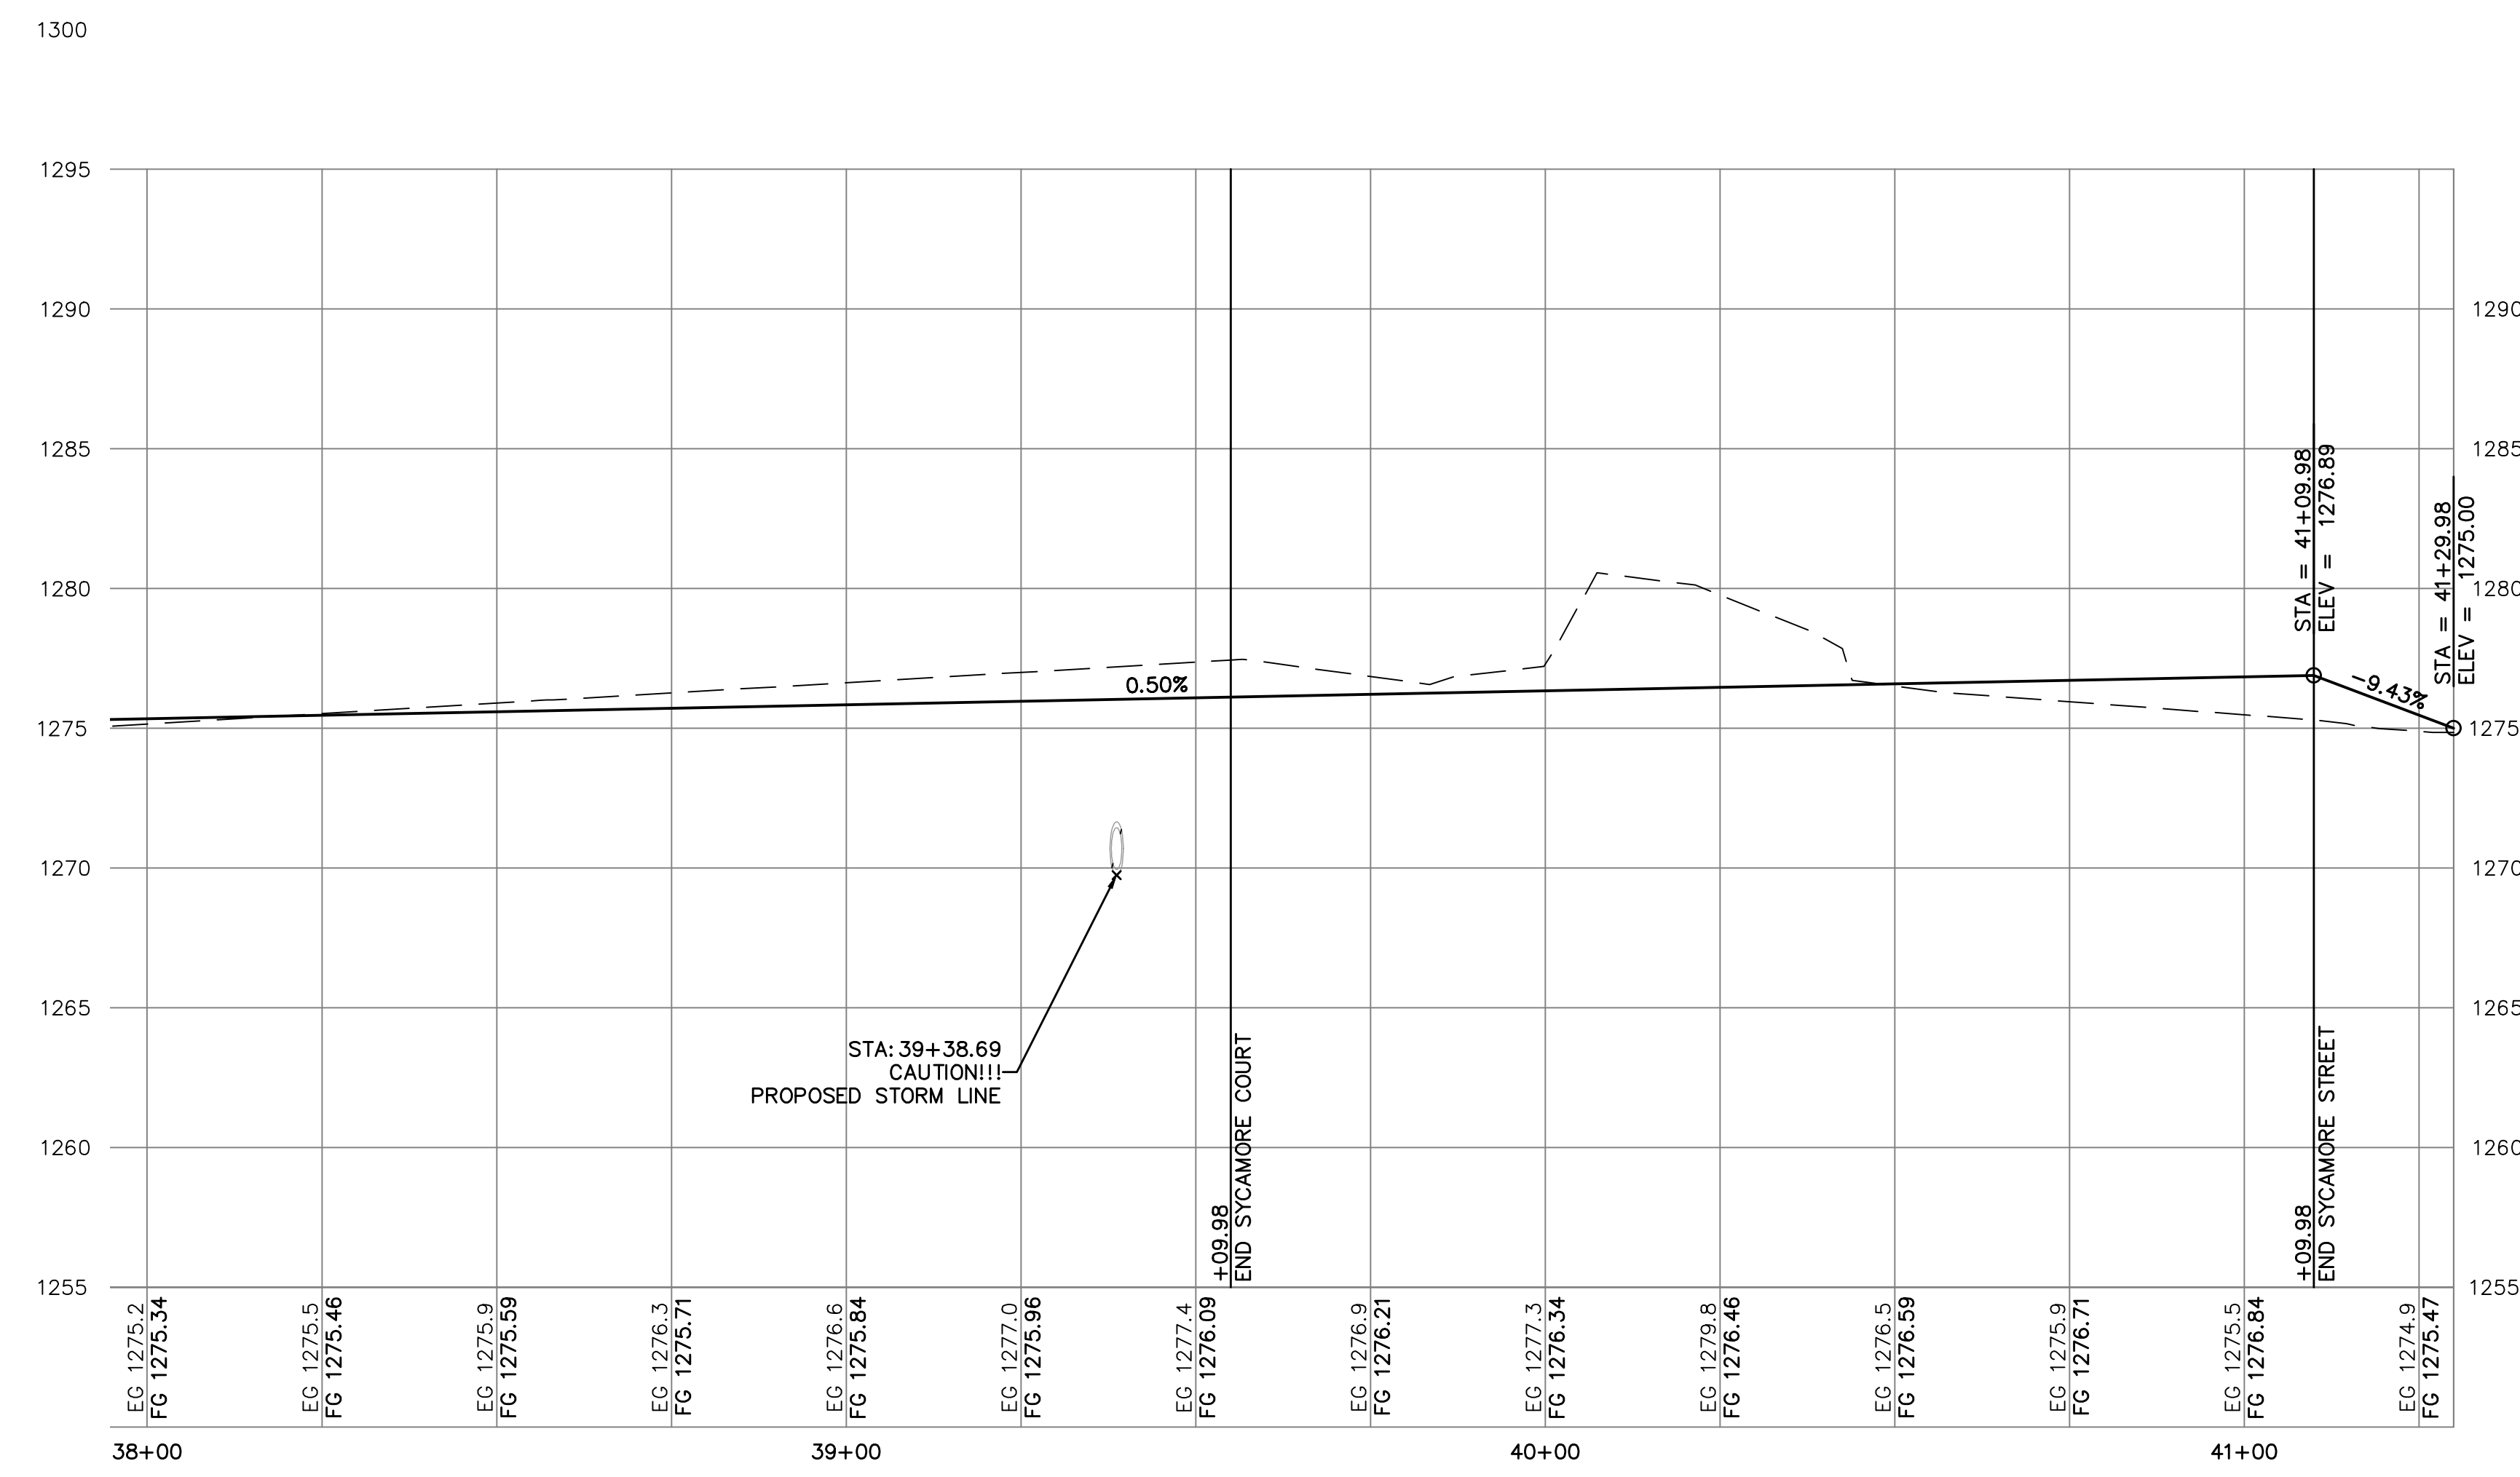

NOTE:
 ALL TOP OF CURB ELEVATIONS ARE SHOWN USING THE TYPE 2 ROLL CURB AND GUTTER DETAIL, EXCEPT IN AREAS NOTED AS TYPE 4 RESIDENTIAL CURB AND GUTTER. TO GET THE ELEVATION OF THE TOP OF CURB ELEVATION OF THE TYPE 4 RESIDENTIAL CURB IN AREAS NOT LABELED AS TYPE 4, ADD 0.24' TO SHOWN ELEVATION. SEE CURB TYPE AND CURB STANDARD DETAILS ON SHEET 16.

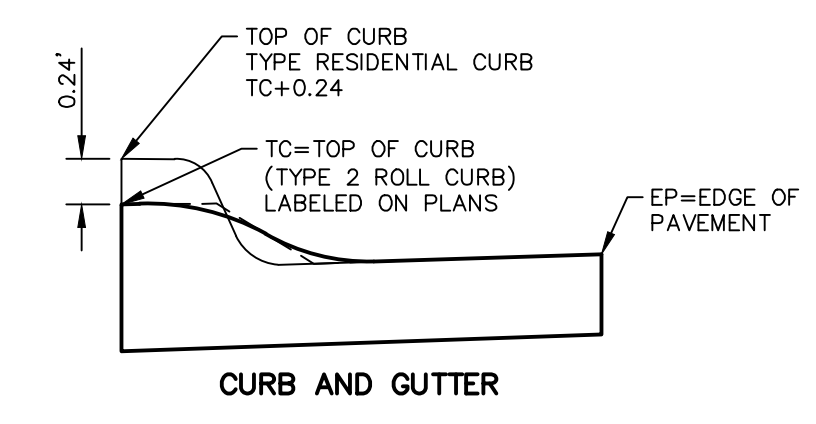

CS	DSN	CHK
LDO	LDO	JML
SRB	SRB	CC
ADDENDUM NO. 1	ADDENDUM NO. 1	ADDENDUM NO. 1
06/07/23	05/16/23	03/21/23
UPDATE	INITIAL ISSUE	INITIAL ISSUE
REV	DATE	DESCRIPTION

LEON D. OSBOURN
 ENGINEER
 KS # 9772

SYCAMORE POND ADDITION
W 50TH STREET S & SYCAMORE AVE
WICHITA, KANSAS

PHASE 3 - PAVEMENT IMPROVEMENTS
SYCAMORE AVENUE - PLAN & PROFILE

PROJ. NO.	G22 2295
DESIGNER	SRB
DRAWN BY	CC
CFN	2295STPP
SHEET	8
REV	2

200 N. EMPORIA, SUITE 100
 WICHITA, KANSAS 67202
 PH. (316) 440-4304
 wh@kveeng.com | www.kveeng.com

KAW VALLEY ENGINEERING
 KAW VALLEY ENGINEERING, INC. IS AUTHORIZED TO OFFER ENGINEERING SERVICES BY KANSAS STATE CERTIFICATE OF AUTHORIZATION # E-113. EXPIRES 12/31/24