
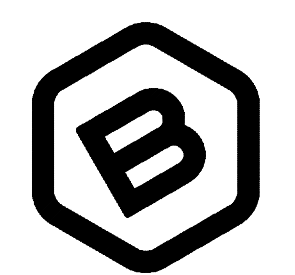
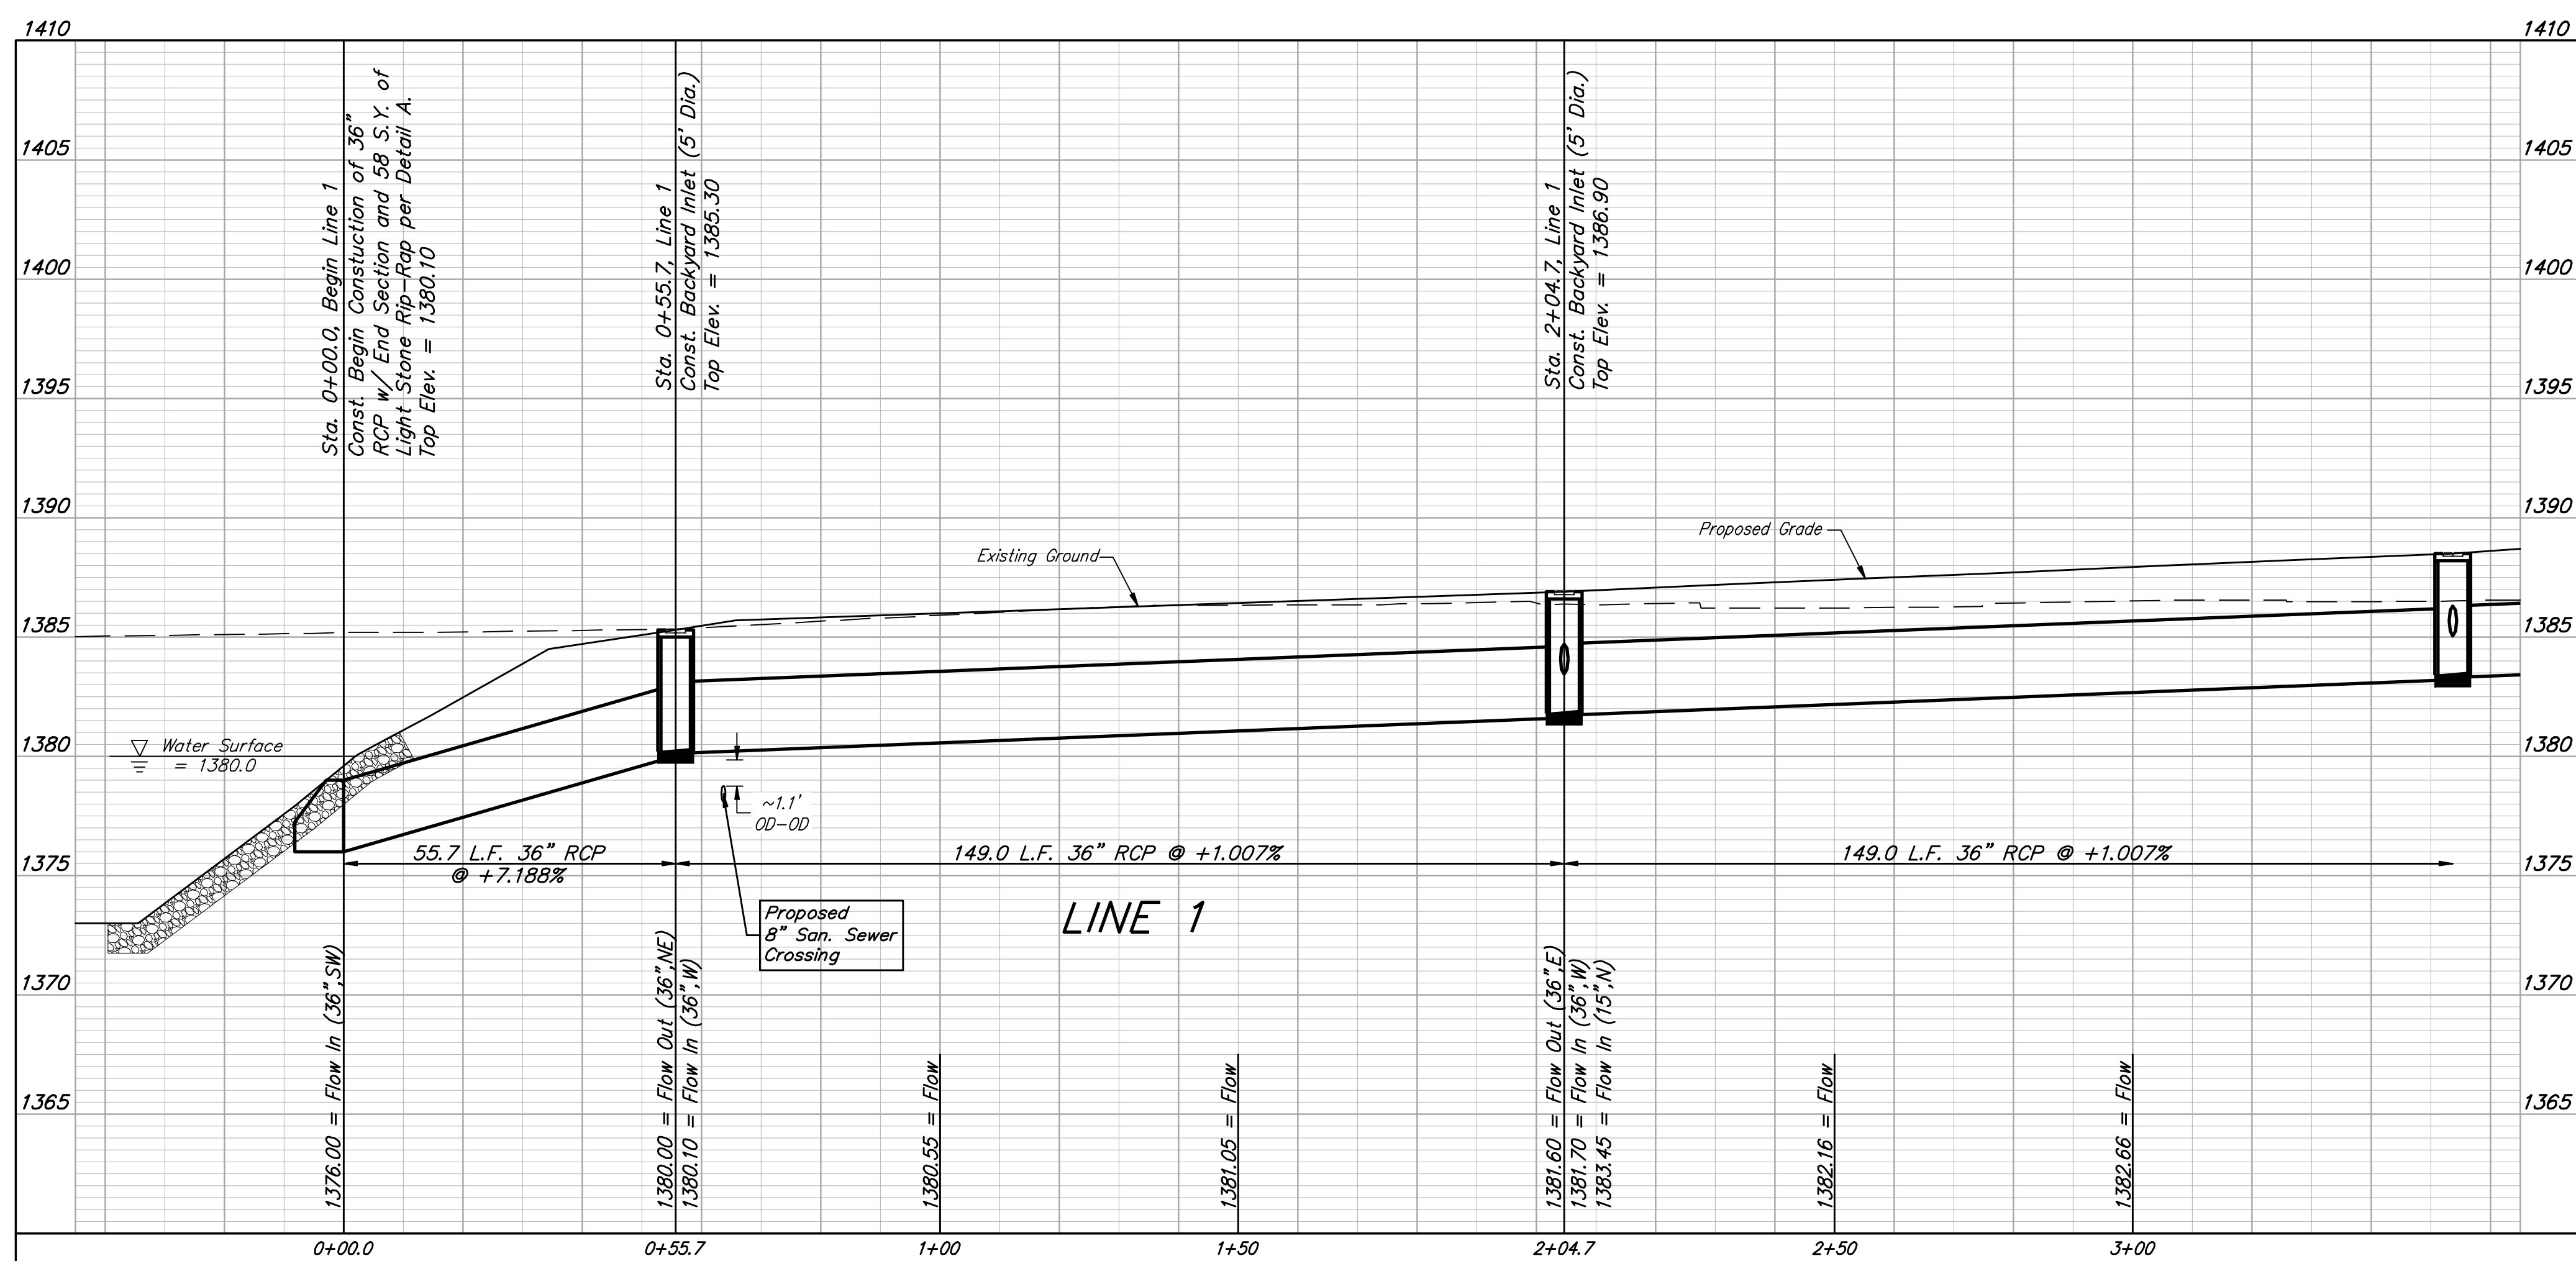
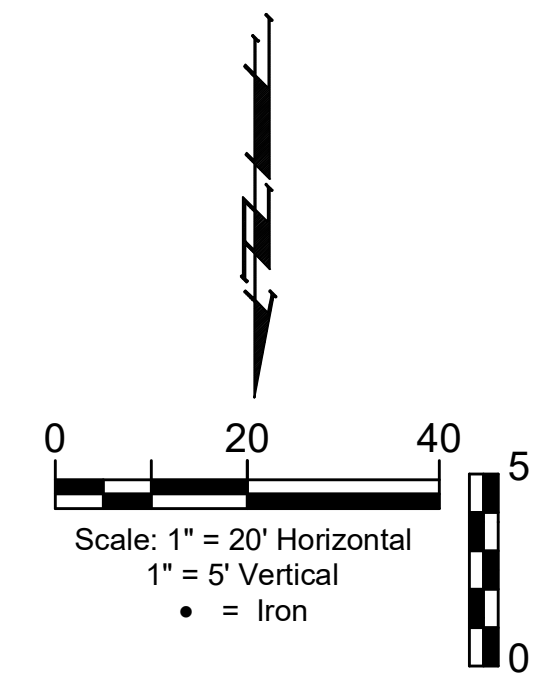


BENCHMARKS:
 BM-1#
 SQUARE CUT ON TOP OF CURB 119.3± N.
 ± 6.4± W. OF SE. COR., LOT 7, BLOCK 2,
 TURTLE RUN 3RD ADDITION.
 ELEV. = 1390.32 NAVD88
 BM-2#
 SQUARE CUT ON TOP OF CURB 118.4± N.
 OF SE. COR., LOT 6, BLOCK 2, TURTLE
 RUN 2ND ADDITION.
 ELEV. = 1391.04 NAVD88

Sta. 0+00.0, Begin Line 1
 Const. Begin Construction of 36"
 RCP w/ End Section and 58 S.Y. of
 Light Stone Rip-Rap per Detail A.
 Top Elev. = 1380.10

POND DATA:
 100-YR ELEVATION 1384.5
 BOTTOM ELEVATION 1373.0

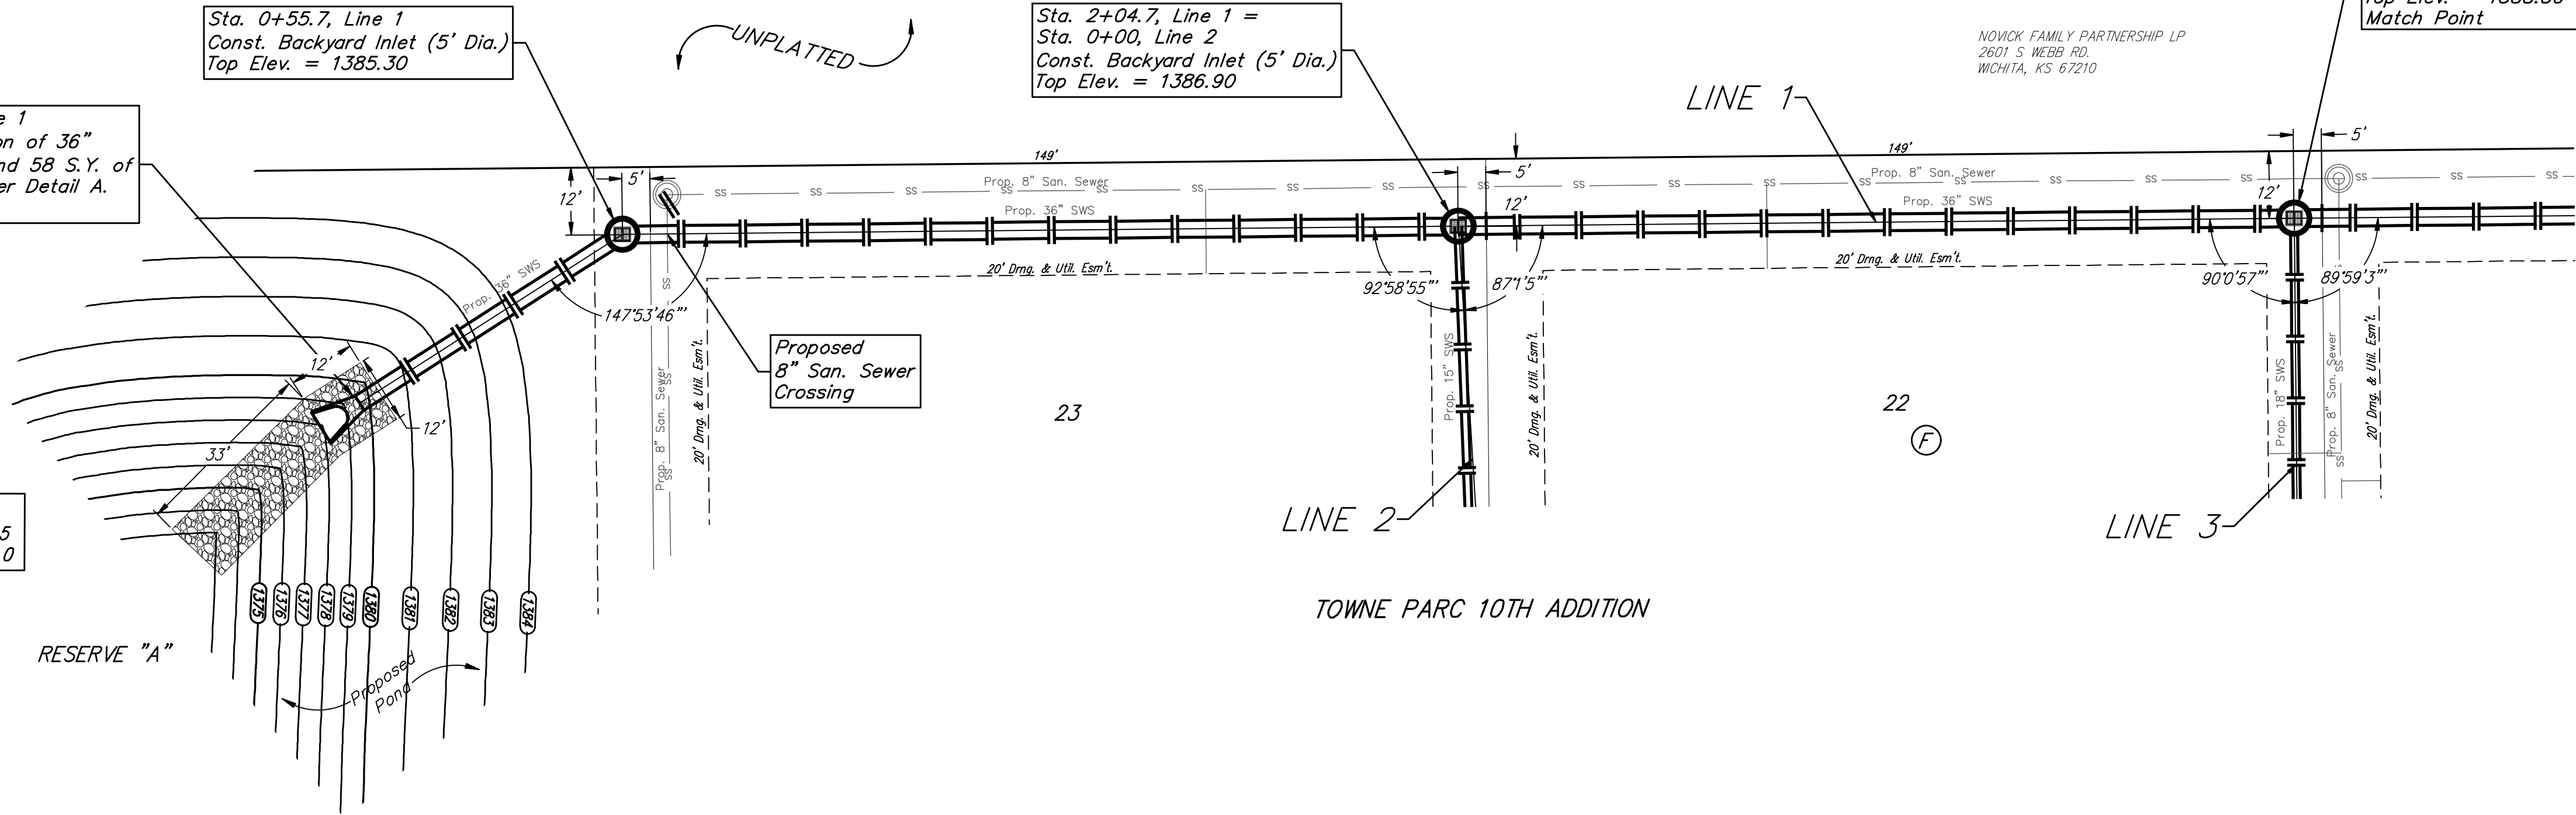

**BAUGHMAN
 COMPANY**

315 Ellis St.
 Wichita, KS 67211
 316-262-7271
 BaughmanCo.com

TOWNE PARC 10TH
 ADDITION

LINE 1

STORM WATER DRAIN
 IMPROVEMENTS

PROJECT NUMBER:
 468-2023-085536

DESIGN: NBW DRAWN: JLD

DATE: June 12, 2023

SHEET OF
02 37

File: E:\Projects\Towne Parc 10th Addition_22-01-P743\Engineering\PHASE 1\SWD_22-11-E352\SWS-SWD.dwg