
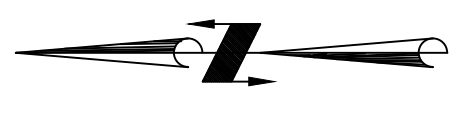



FHWA REC. NO.	STATE	KDOT PROJECT NUMBER	YEAR	SHEET NO.	TOTAL SHEETS
7	KS	87 U 2386-01	2023	6	18

# PAVEMENT MARKING PLAN, KELLOGG (WB) (Full-Depth Concrete Repair)

Note: Thermoplastic will be placed on the asphalt pavement and epoxy will be placed on the concrete pavement.

\* Pavement marking removal will be subsidiary to other items on the contract.

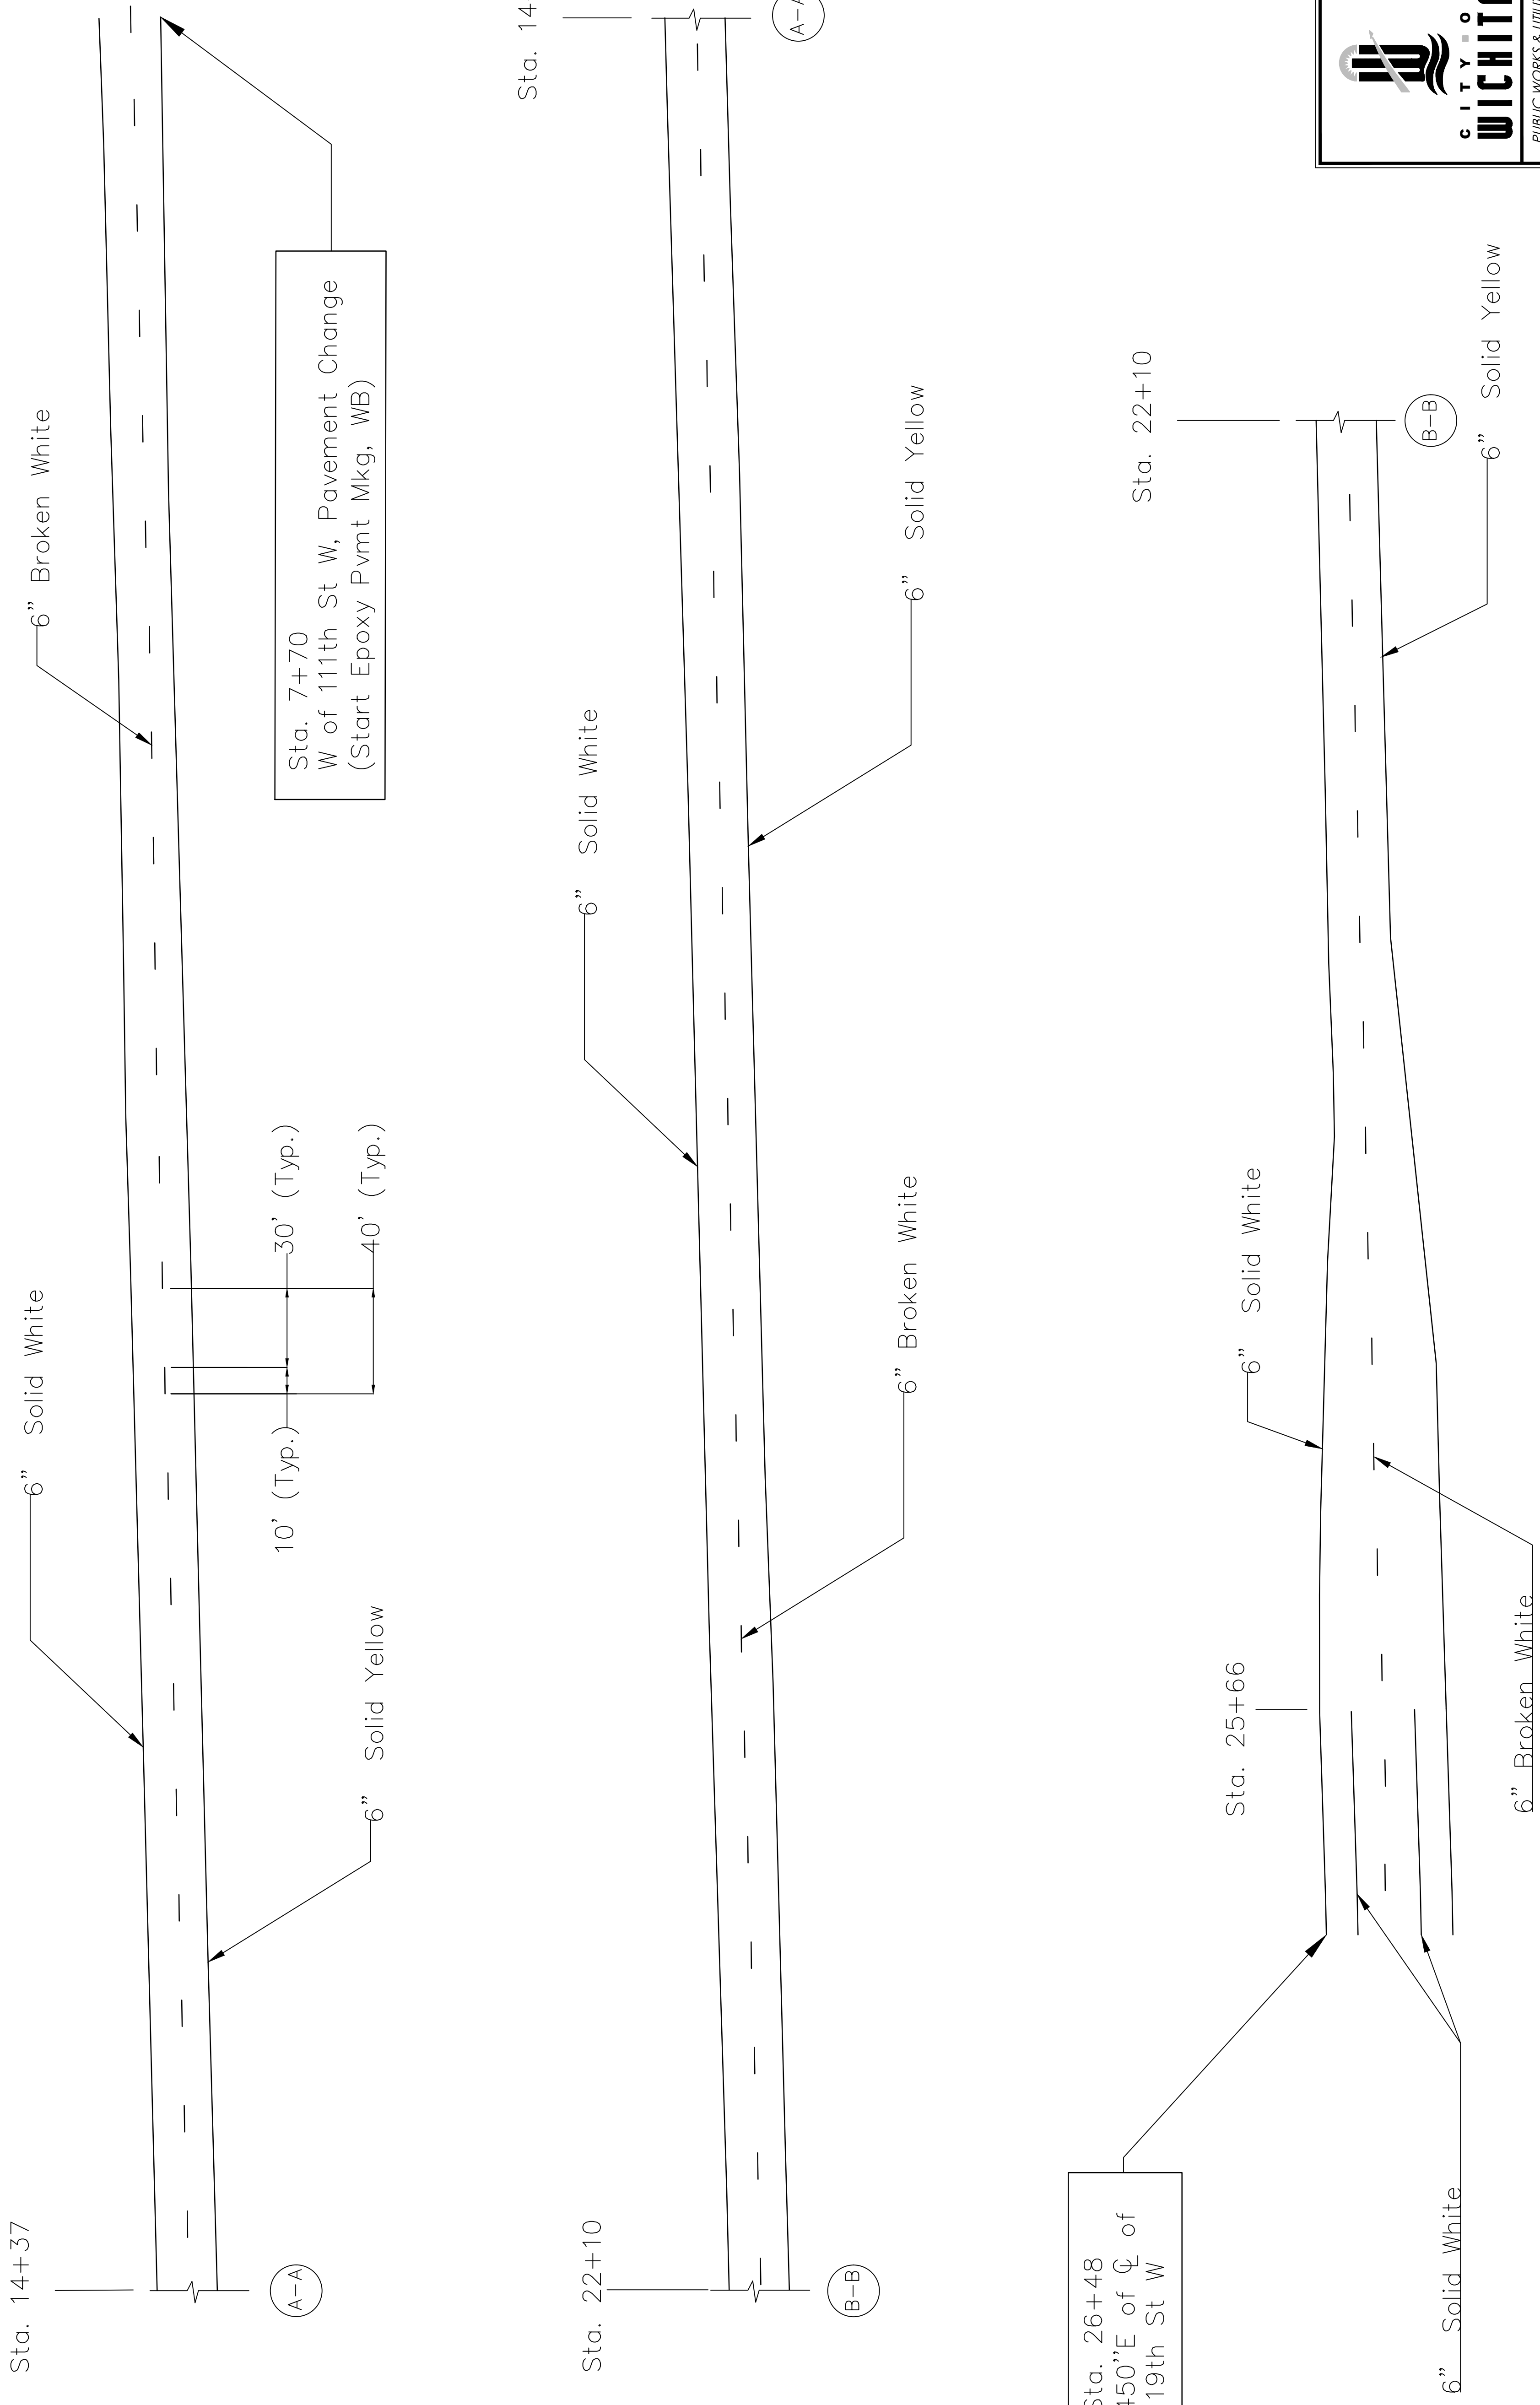

 <b>CITY OF WICHITA</b> PUBLIC WORKS & UTILITIES ENGINEERING DIVISION		<b>US 54 / W KELLOGG (WB)</b> <b>FROM 111TH ST W</b> <b>TO 119TH ST W</b>	
CITY ENGINEER <b>GARY JANZEN, P.E.</b>		DATE FEB 2023	
PROJECT NUMBER 422-2023-085844		PAVEMENT MARKING PLAN	
CITY ENGINEER'S OFFICE 455 NORTH MAIN STREET WICHITA, KANSAS 67202-1620 (316) 268-4501		SHEET 6 OF 18	