
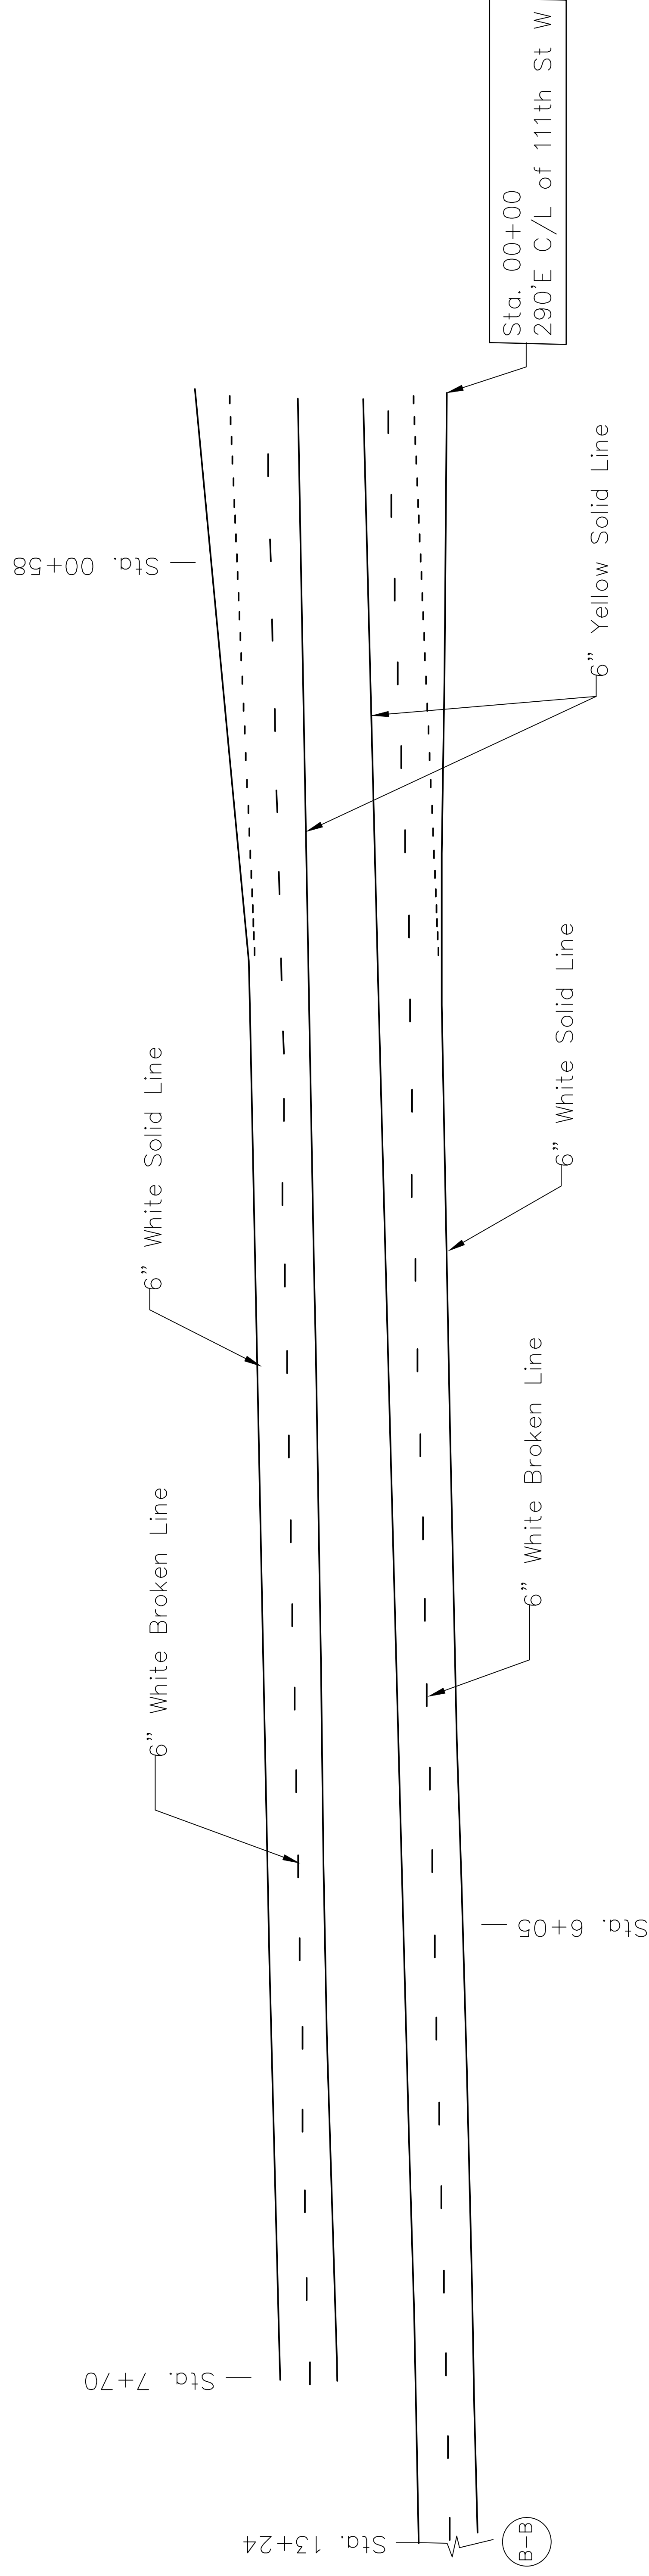


FHWA REC. NO.	STATE	KDOT PROJECT NUMBER	YEAR	SHEET NO.	TOTAL SHEETS
7	KS	87 U 2386-01	2023	8	18

PAVEMENT MARKING
W KELLOGG AVENUE, WB & EB
INCLUDING INTERSECTION
(Mill & Overlay)

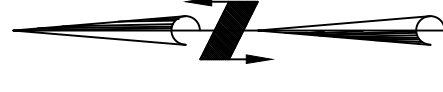

CITY OF WICHITA
PUBLIC WORKS & UTILITIES
ENGINEERING DIVISION

US 54 / W KELLOGG (EB) FROM 111TH ST W TO 119TH ST W	
CITY ENGINEER GARY JANZEN, P.E.	
PROJECT NUMBER 472-2023-08844	DATE FEB 2023
CITY ENGINEER'S OFFICE CITY HALL, 7TH FLOOR 455 NORTH MAIN STREET WICHITA, KANSAS 67202-1620 (316) 266-4501	
SHEET 8 OF 18	