
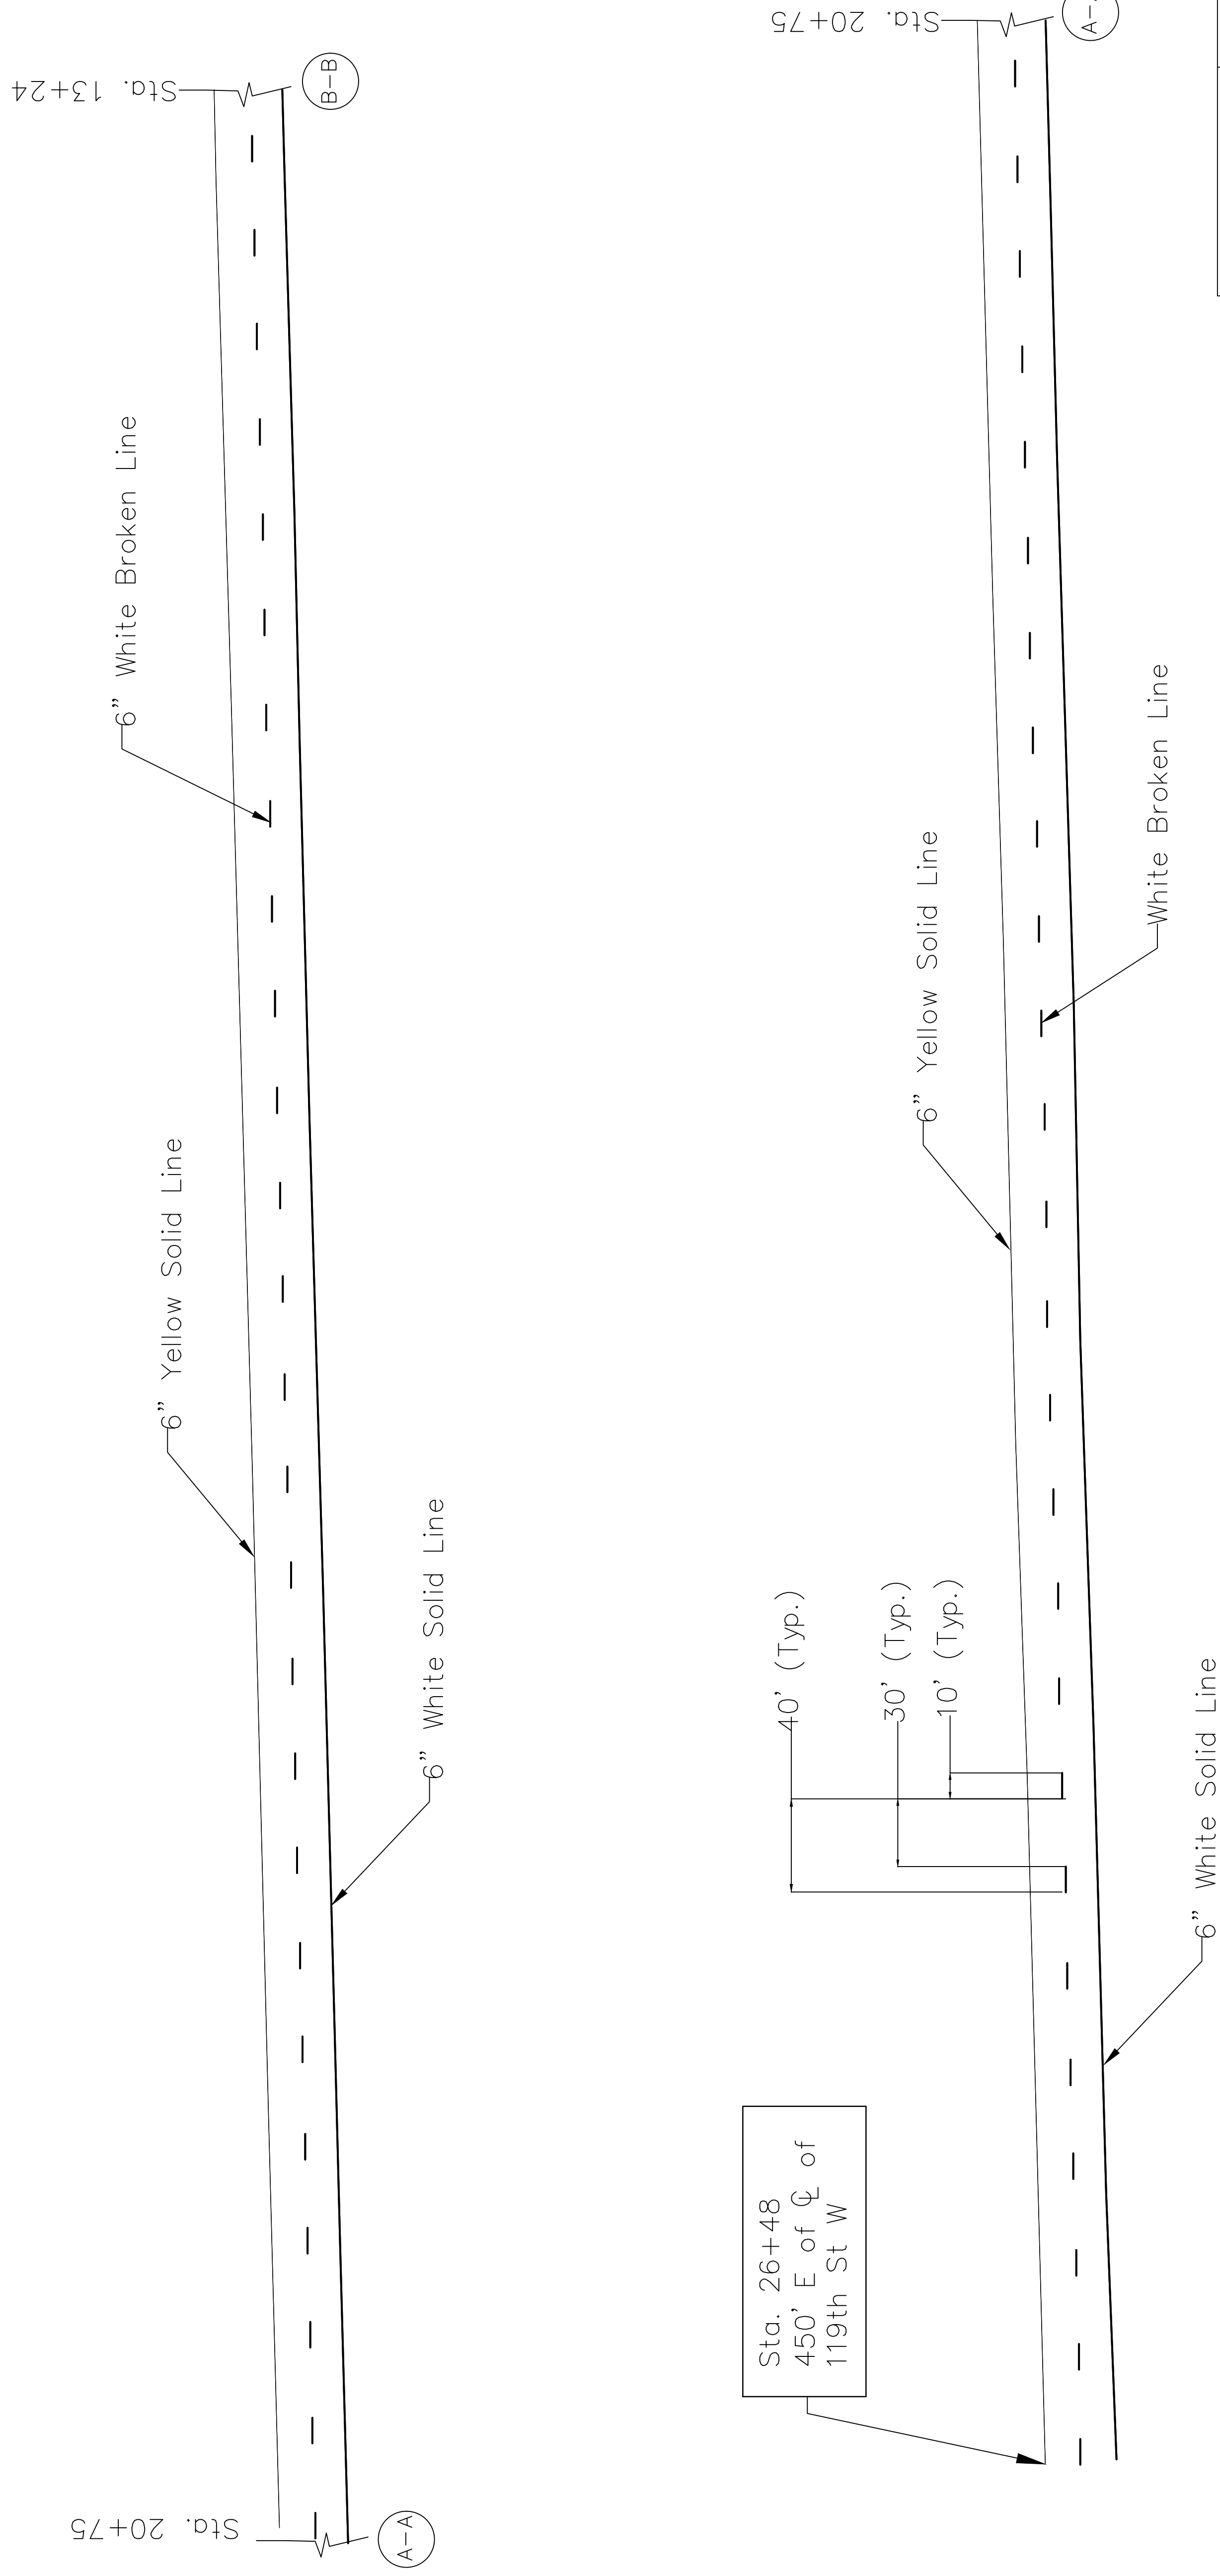


FHWA REC. NO.	STATE	KDOT PROJECT NUMBER	YEAR	SHEET NO.	TOTAL SHEETS
7	KS	87 U 2386-01	2023	9	18

PAVEMENT MARKING
W KELLOGG AVENUE, EB
(Mill & Overlay)

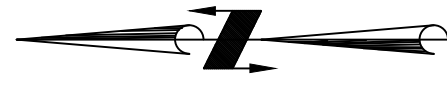

CITY OF WICHITA
PUBLIC WORKS & UTILITIES
ENGINEERING DIVISION

US 54 / W KELLOGG (EB) FROM 111TH ST W TO 119TH ST W	
CITY ENGINEER	GARY JANZEN, P.E.
PROJECT NUMBER	472-2023-085844
DATE	FEB 2023
CITY ENGINEER'S OFFICE	CITY HALL, 7TH FLOOR 455 NORTH MAIN STREET WICHITA, KANSAS 67202-1620 (316) 268-4501
PAVEMENT MARKING PLAN	SHEET 9 OF 18