



A PRESSBOX CODE PLAN
1/8" = 1'-0"

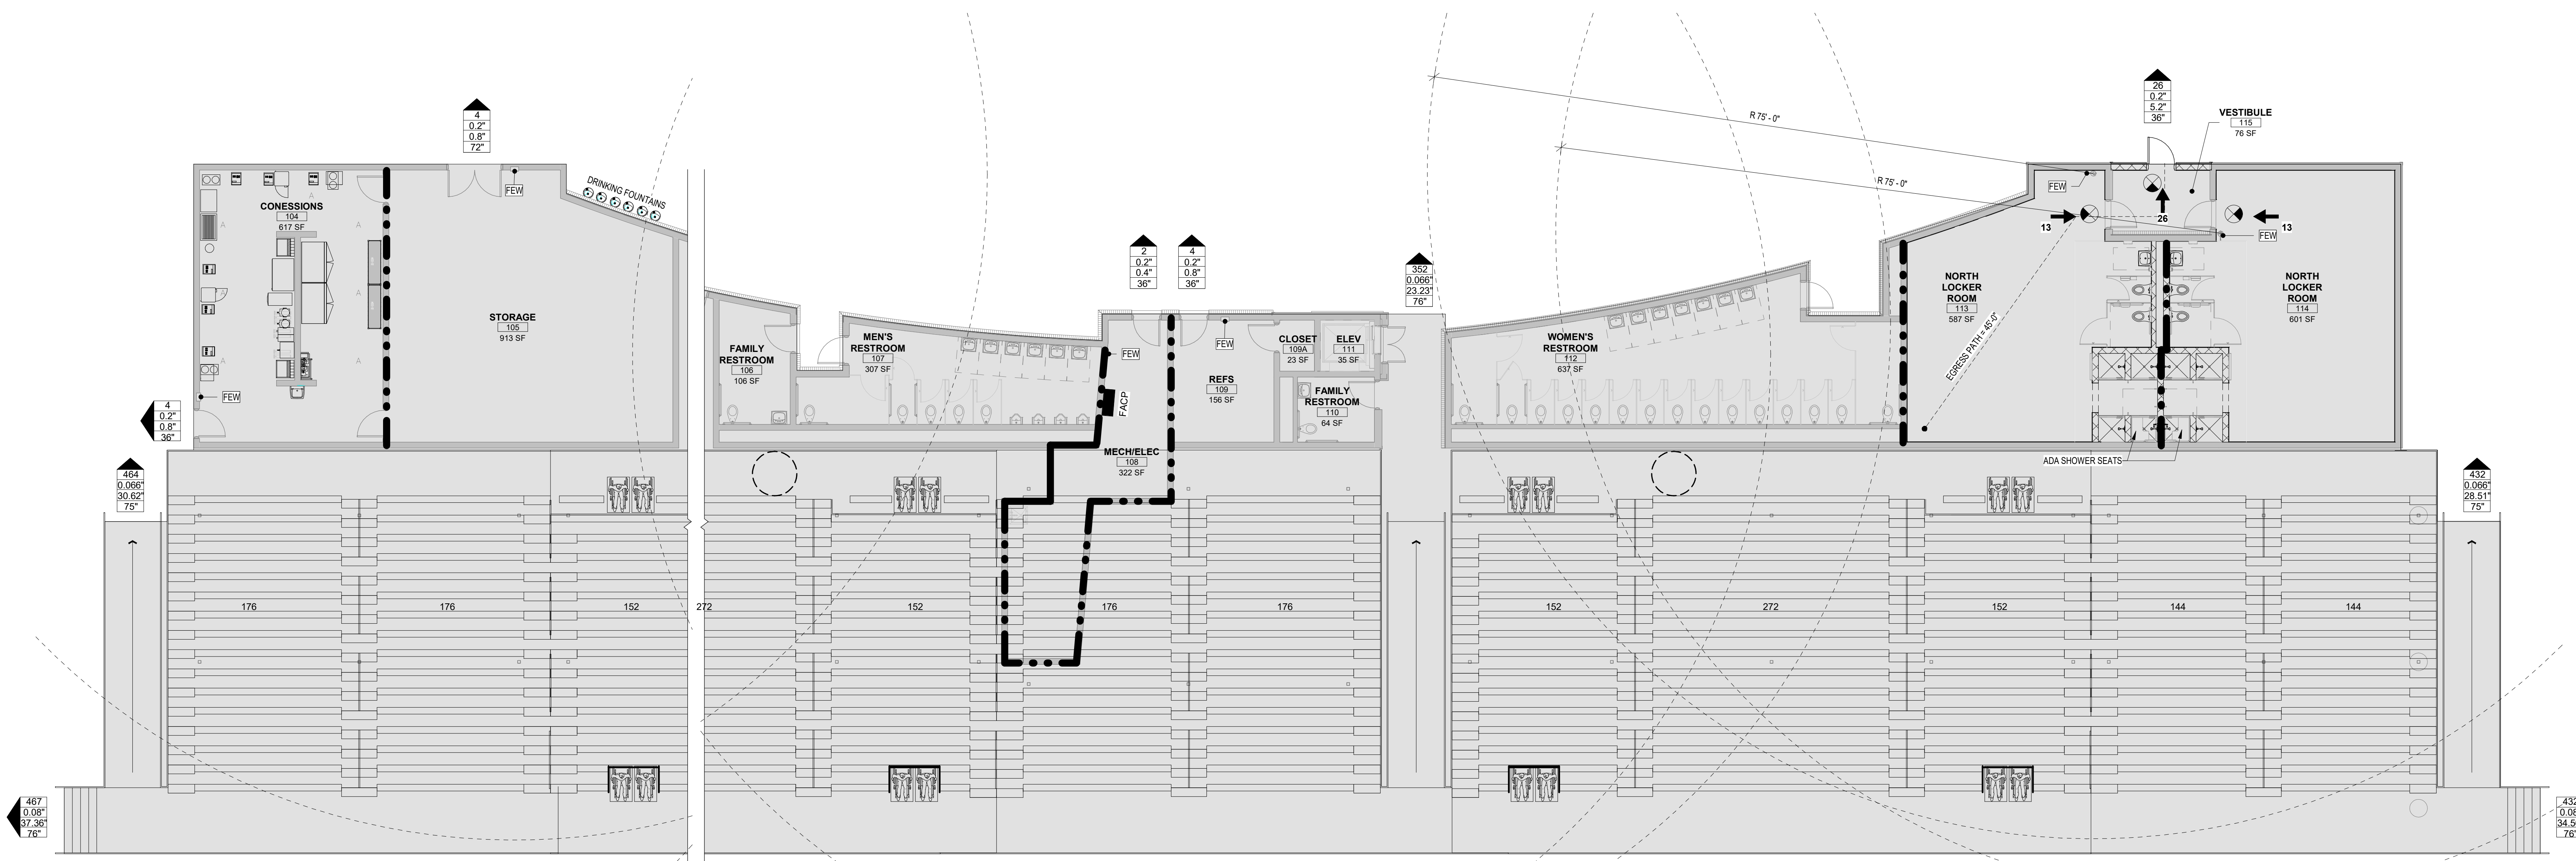

B LOWER LEVEL CODE PLAN
1/8" = 1'-0"

| CODE FOOTPRINT GRAPHIC LEGEND | | |
|-------------------------------|--|---|
| SYMBOL | DESCRIPTION | PROTECTION ELEMENTS |
| NOT IN SCOPE OF WORK | | |
| --- | 2 HOUR FIRE BARRIER | 2-HOUR FIRE BARRIER WALL CONSTRUCTION 1 1/2-HOUR RATED DOOR ASSEMBLY, FIRE DAMPERS |
| | DISTANCE BETWEEN EXITS | ALL EXISTING TO REMAIN |
| --- | PATH OF EGRESS (TRAVEL DISTANCE) | ALL EXISTING TO REMAIN |
| ⬆ | FIRE EXTINGUISHER SPACING (SHOW RADIUS) | |
| ⬆ | REQUIRED EXIT OR EXIT ACCESS - INTERIOR (ASSEMBLY OVER 50 & EXITS FROM FLOORS) | |
| FAAP | FIRE ALARM ANNUNCIATOR PANEL | |
| FACP | FIRE ALARM CONTROL PANEL | |
| FEW | FIRE EXTINGUISHER WALL MOUNTED | |
| Y | FIRE DEPARTMENT CONNECTION (FDC) | |
| ⬆ | PUBLIC FIRE HYDRANT | |
| ⬆ | DOOR WIDTH TAG | |
| ⬆ | # OF OCCUPANTS | |
| ⬆ | EXITING CAPACITY | |
| ⬆ | EXIT WIDTH REQ'D | |
| ⬆ | CLEAR EXIT WIDTH PROVIDED | |

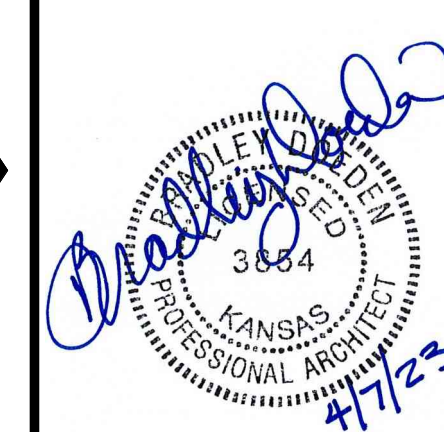

©2023 MKEC Engineering All Rights Reserved. www.mkec.com These drawings and their contents, including, but not limited to, all concepts, designs, & data are the exclusive property of MKEC Engineering (MKEC), and may not be used or reproduced in any way without the express consent of MKEC.

PRESS BOX CODE PLANS

| | | |
|-------------|-------------|---------|
| PROJECT NO. | 01088R21003 | |
| DATE | 04-07-2023 | |
| SCALE | AS NOTED | |
| DESIGNED | DRAWN | CHECKED |
| MH | SS | MH |

| | |
|-------------------------|----------|
| ISSUED FOR CONSTRUCTION | 04-07-23 |
| NO. | DATE |
| | |

SHEET NO. SG0.4



4/6/2023 3:34:19 PM
\\glmv\fileshare\p4_glmv_mkt\Project\01088R21003\04_Production\Published Model_04_04_2023\01088R21003_A_Skyline_Addition_Phase 9.rvt