



Subdivision Bench Marks				
No.	Street and Station	From CL	Description	Elevation
1	Blade, Sta 1+61.15	17.50' Lt.	Top of S curb of Blade N end of E return Millrun	
2	Blade, Sta 4+73.35	17.50' Rt.	Top of N curb of Blade W end of W return Blade Ct.	

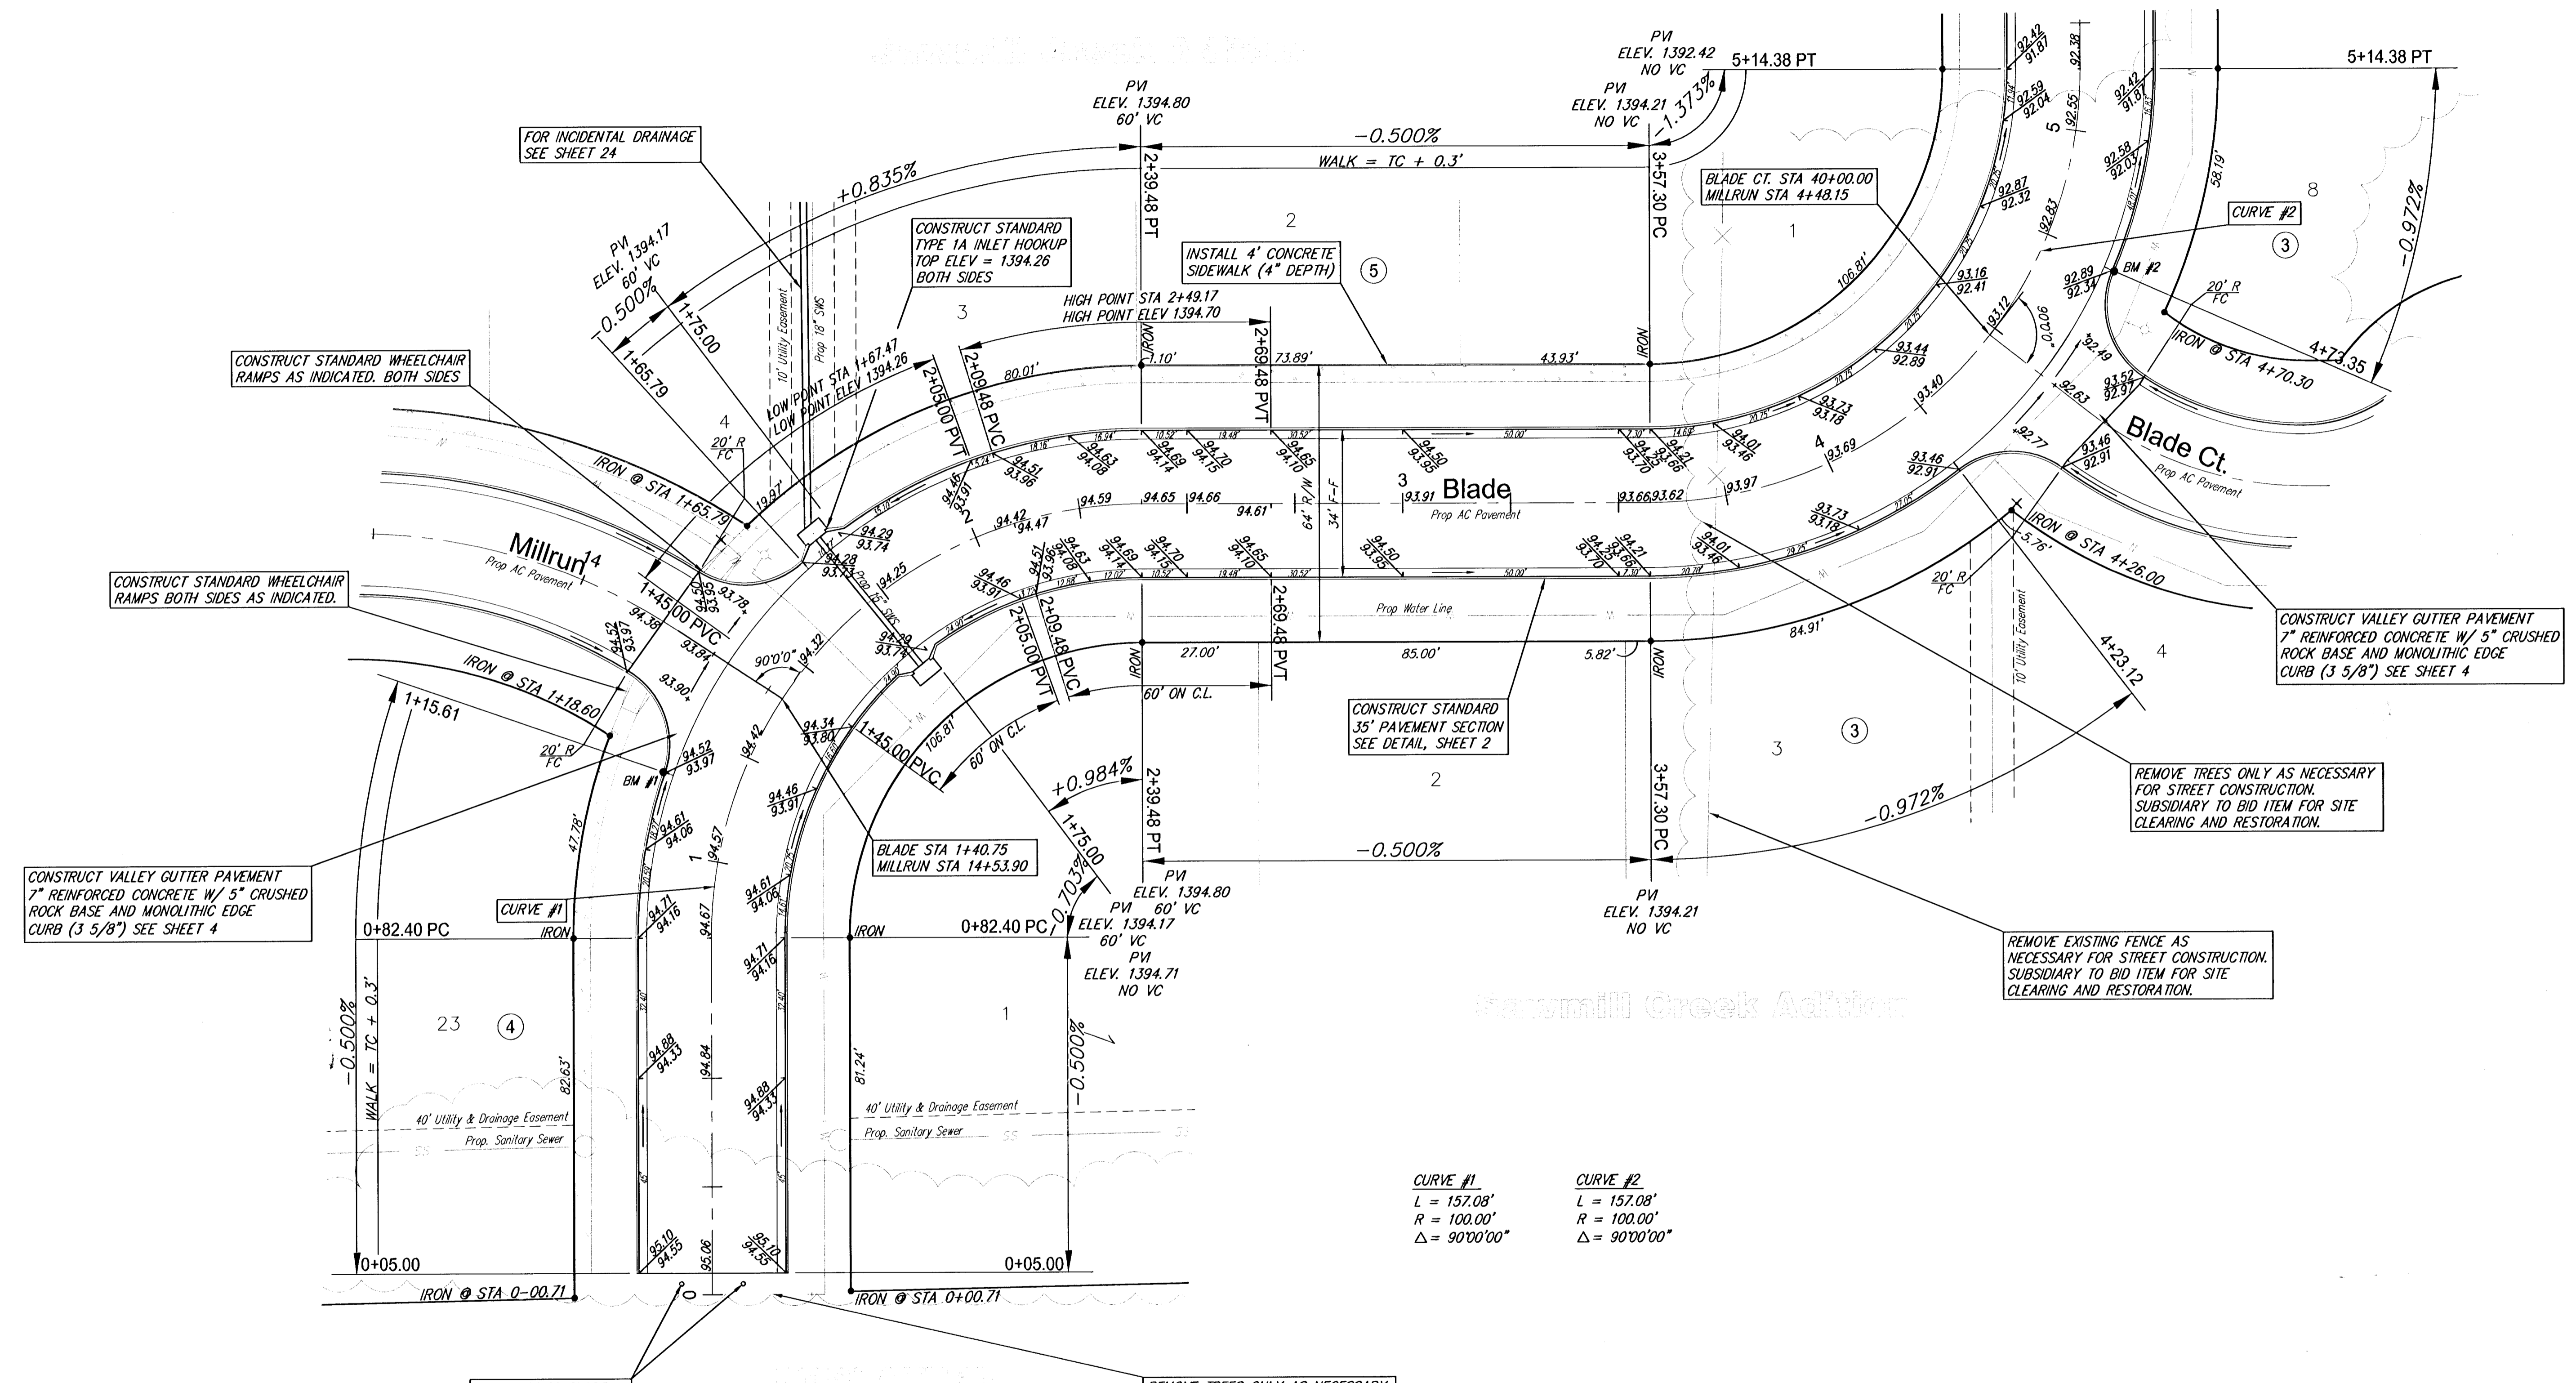

CURVE #1  
 L = 157.08'  
 R = 100.00'  
 Δ = 90°00'00"

CURVE #2  
 L = 157.08'  
 R = 100.00'  
 Δ = 90°00'00"

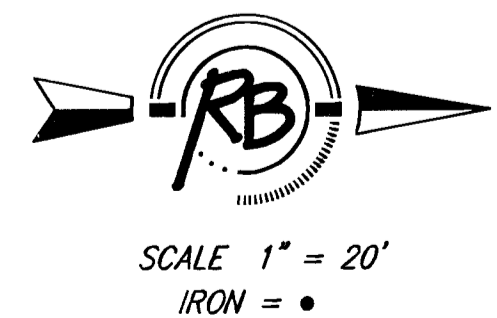

NOTE: ROLL TYPE CURB AND GUTTER TO BE CONSTRUCTED ALONG PAVEMENT DEPICTED ON THIS SHEET

<b>SAWMILL CREEK ADDITION BLADE WICHITA, KANSAS</b>	
Ruggles & Bohm, P.A. Engineering, Surveying, Land Planning	
924 North Main Wichita, Kansas 67203 www.rbkansas.com	(316) 264-8008 (316) 264-4621 fax E-mail: info@rbkansas.com
DRAWING FILE Paving [BLADE 01]	PROJECT NUMBER 472-84123
DESIGN DRAWN REVIEW	DATE Jan. 17, 2005
6 OF 38	