




SCALE 1" = 20'  
IRON = •

Sawmill Creek Addition

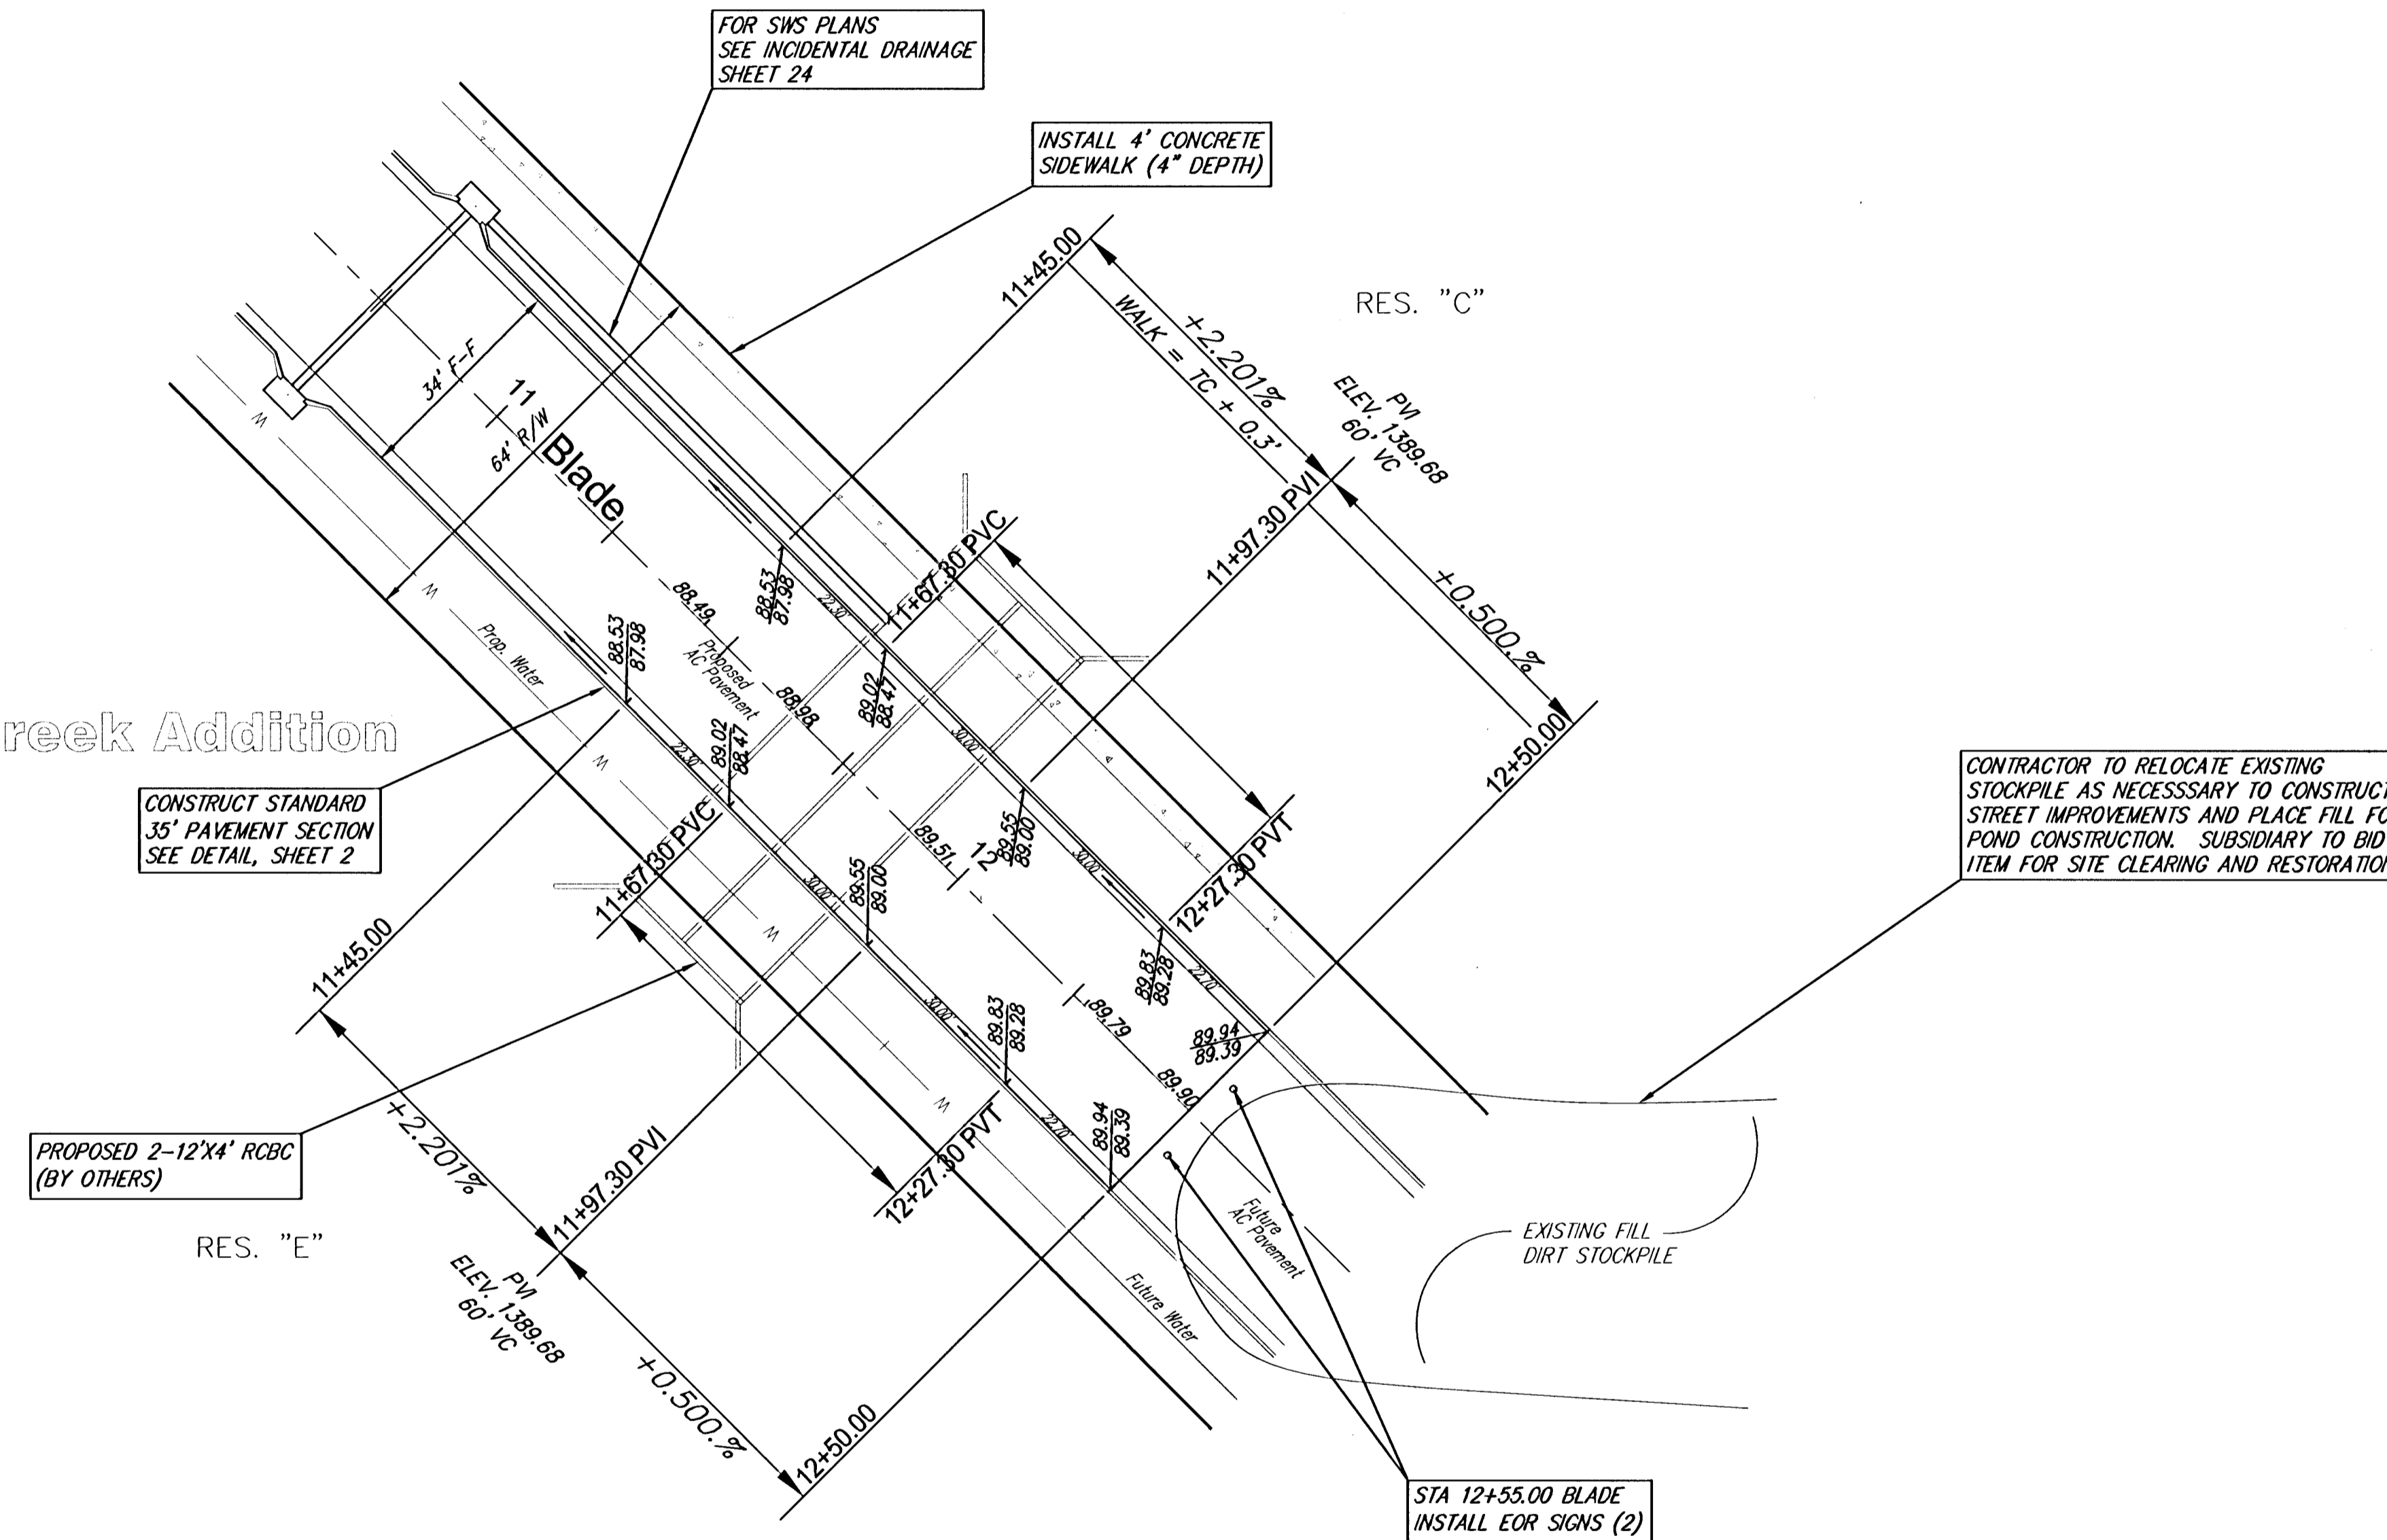

FOR SWS PLANS  
SEE INCIDENTAL DRAINAGE  
SHEET 24

INSTALL 4\"/>

CONSTRUCT STANDARD  
35\"/>

PROPOSED 2-12\"/>

CONTRACTOR TO RELOCATE EXISTING  
STOCKPILE AS NECESSARY TO CONSTRUCT  
STREET IMPROVEMENTS AND PLACE FILL FOR  
POND CONSTRUCTION. SUBSIDIARY TO BID  
ITEM FOR SITE CLEARING AND RESTORATION.

STA 12+55.00 BLADE  
INSTALL EOR SIGNS (2)

NOTE: ROLL TYPE CURB AND  
GUTTER TO BE CONSTRUCTED ALONG  
PAVEMENT DEPICTED ON THIS SHEET

<b>SAWMILL CREEK ADDITION BLADE WICHITA, KANSAS</b>		DESIGN AML	SHEET <b>8</b> OF <b>38</b>
<b>Ruggles &amp; Bohm, P.A.</b> Engineering, Surveying, Land Planning		DRAWN AML	
924 North Main Wichita, Kansas 67203 www.rbkansas.com		REVIEW AML	
(316) 284-9008 (316) 284-4621 fax E-mail: info@rbkansas.com		UTILITY	
DRAWING FILE Paving {BLADE 02}	PROJECT NUMBER 427-84123	DATE Jan. 17, 2005	