



TREES IN CONFLICT WITH CONSTRUCTION SHALL BE REMOVED AT ENGINEER'S DIRECTION. INCIDENTAL TO SITE CLEARING

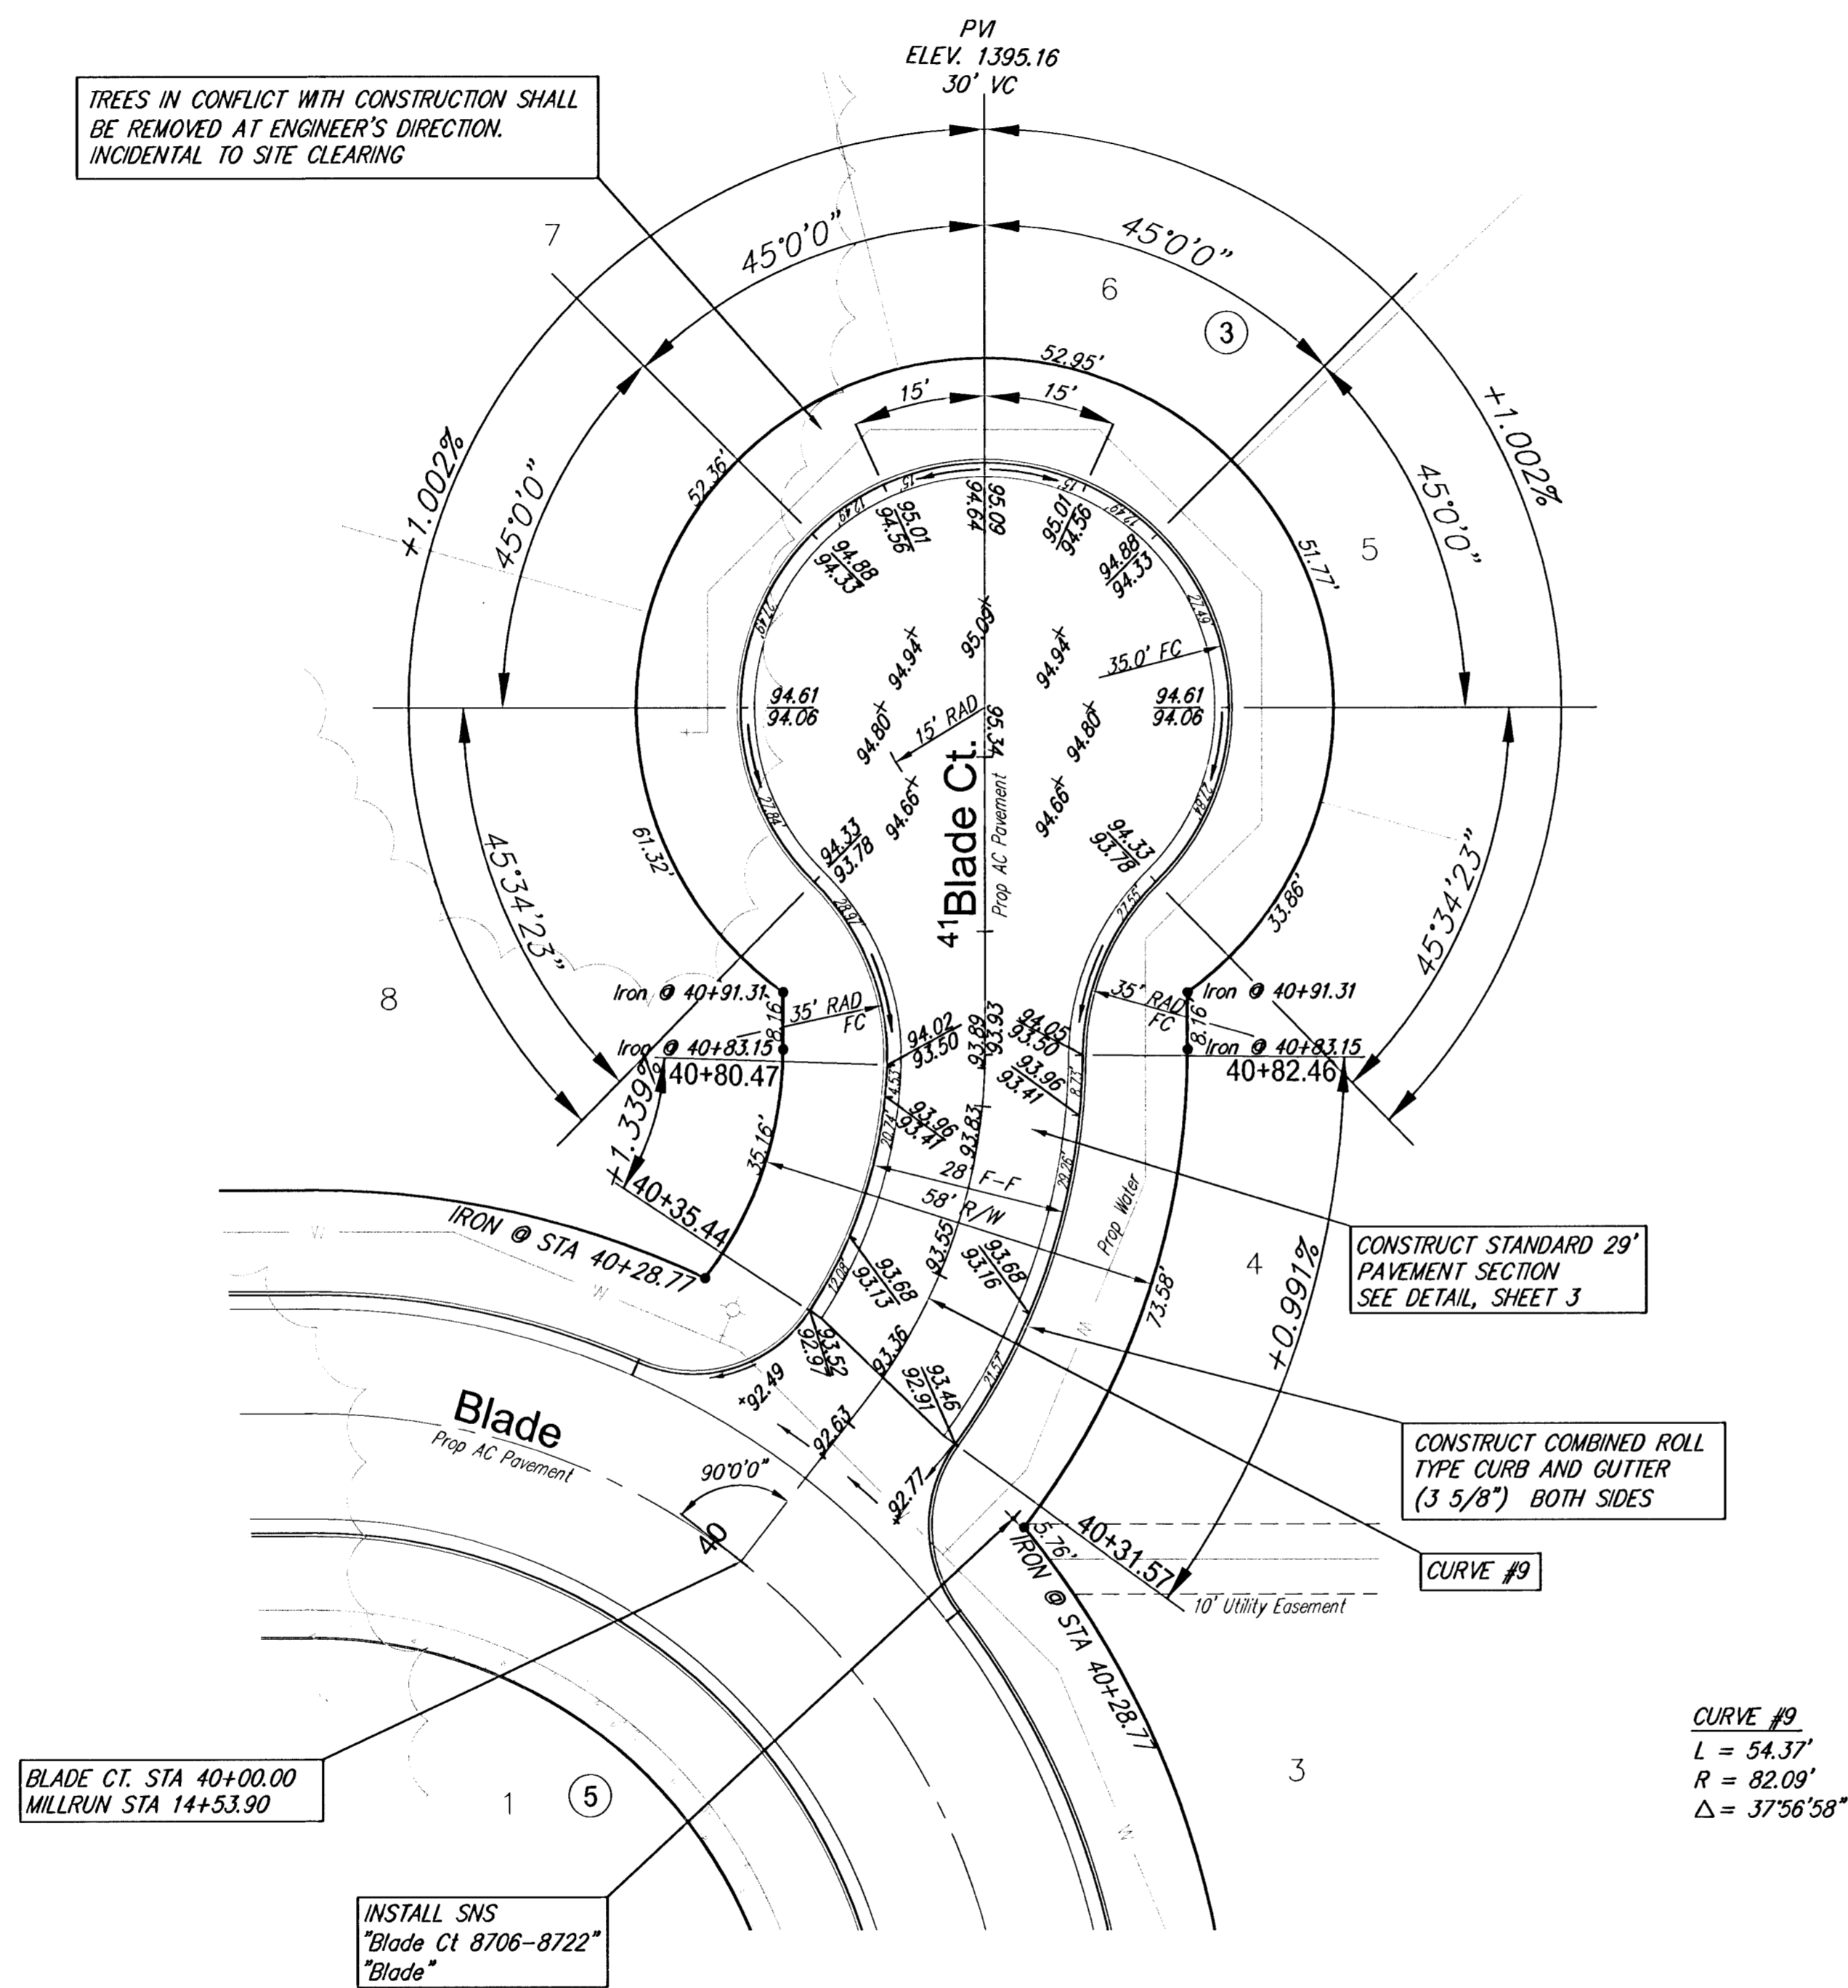

CURVE #9  
 L = 54.37'  
 R = 82.09'  
 Δ = 37°56'58"

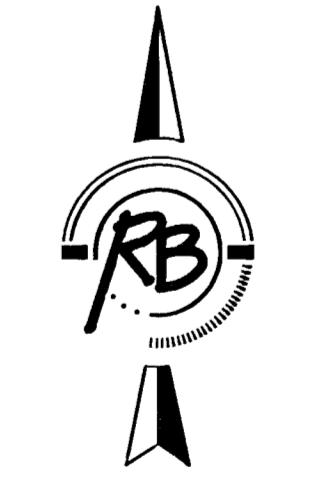

SCALE 1" = 20'  
 IRON = •

NOTE: ROLL TYPE CURB AND GUTTER TO BE CONSTRUCTED ALONG PAVEMENT DEPICTED ON THIS SHEET

<b>SAWMILL CREEK ADDITION          BLADE COURT          WICHITA, KANSAS</b>		DESIGN AML	10 OF 38
<b>Ruggles &amp; Bohm, P.A.</b> Engineering, Surveying, Land Planning		DRAWN AML	
924 North Main Wichita, Kansas 67203 www.rbkansas.com		REVIEW	
(316) 264-8008 (316) 264-4621 fax E-mail: info@rbkansas.com		UTILITY	
DRAWING FILE Paving {Blade Ct.}		PROJECT NUMBER 472-84123	
		DATE Jan. 17, 2005	