


Subdivision Bench Marks				
No.	Street and Station	From CL	Description	Elevation
3	Scragg, Sta. 23+42.21	14.50' Lt.	Top of W curb of Scragg PC	

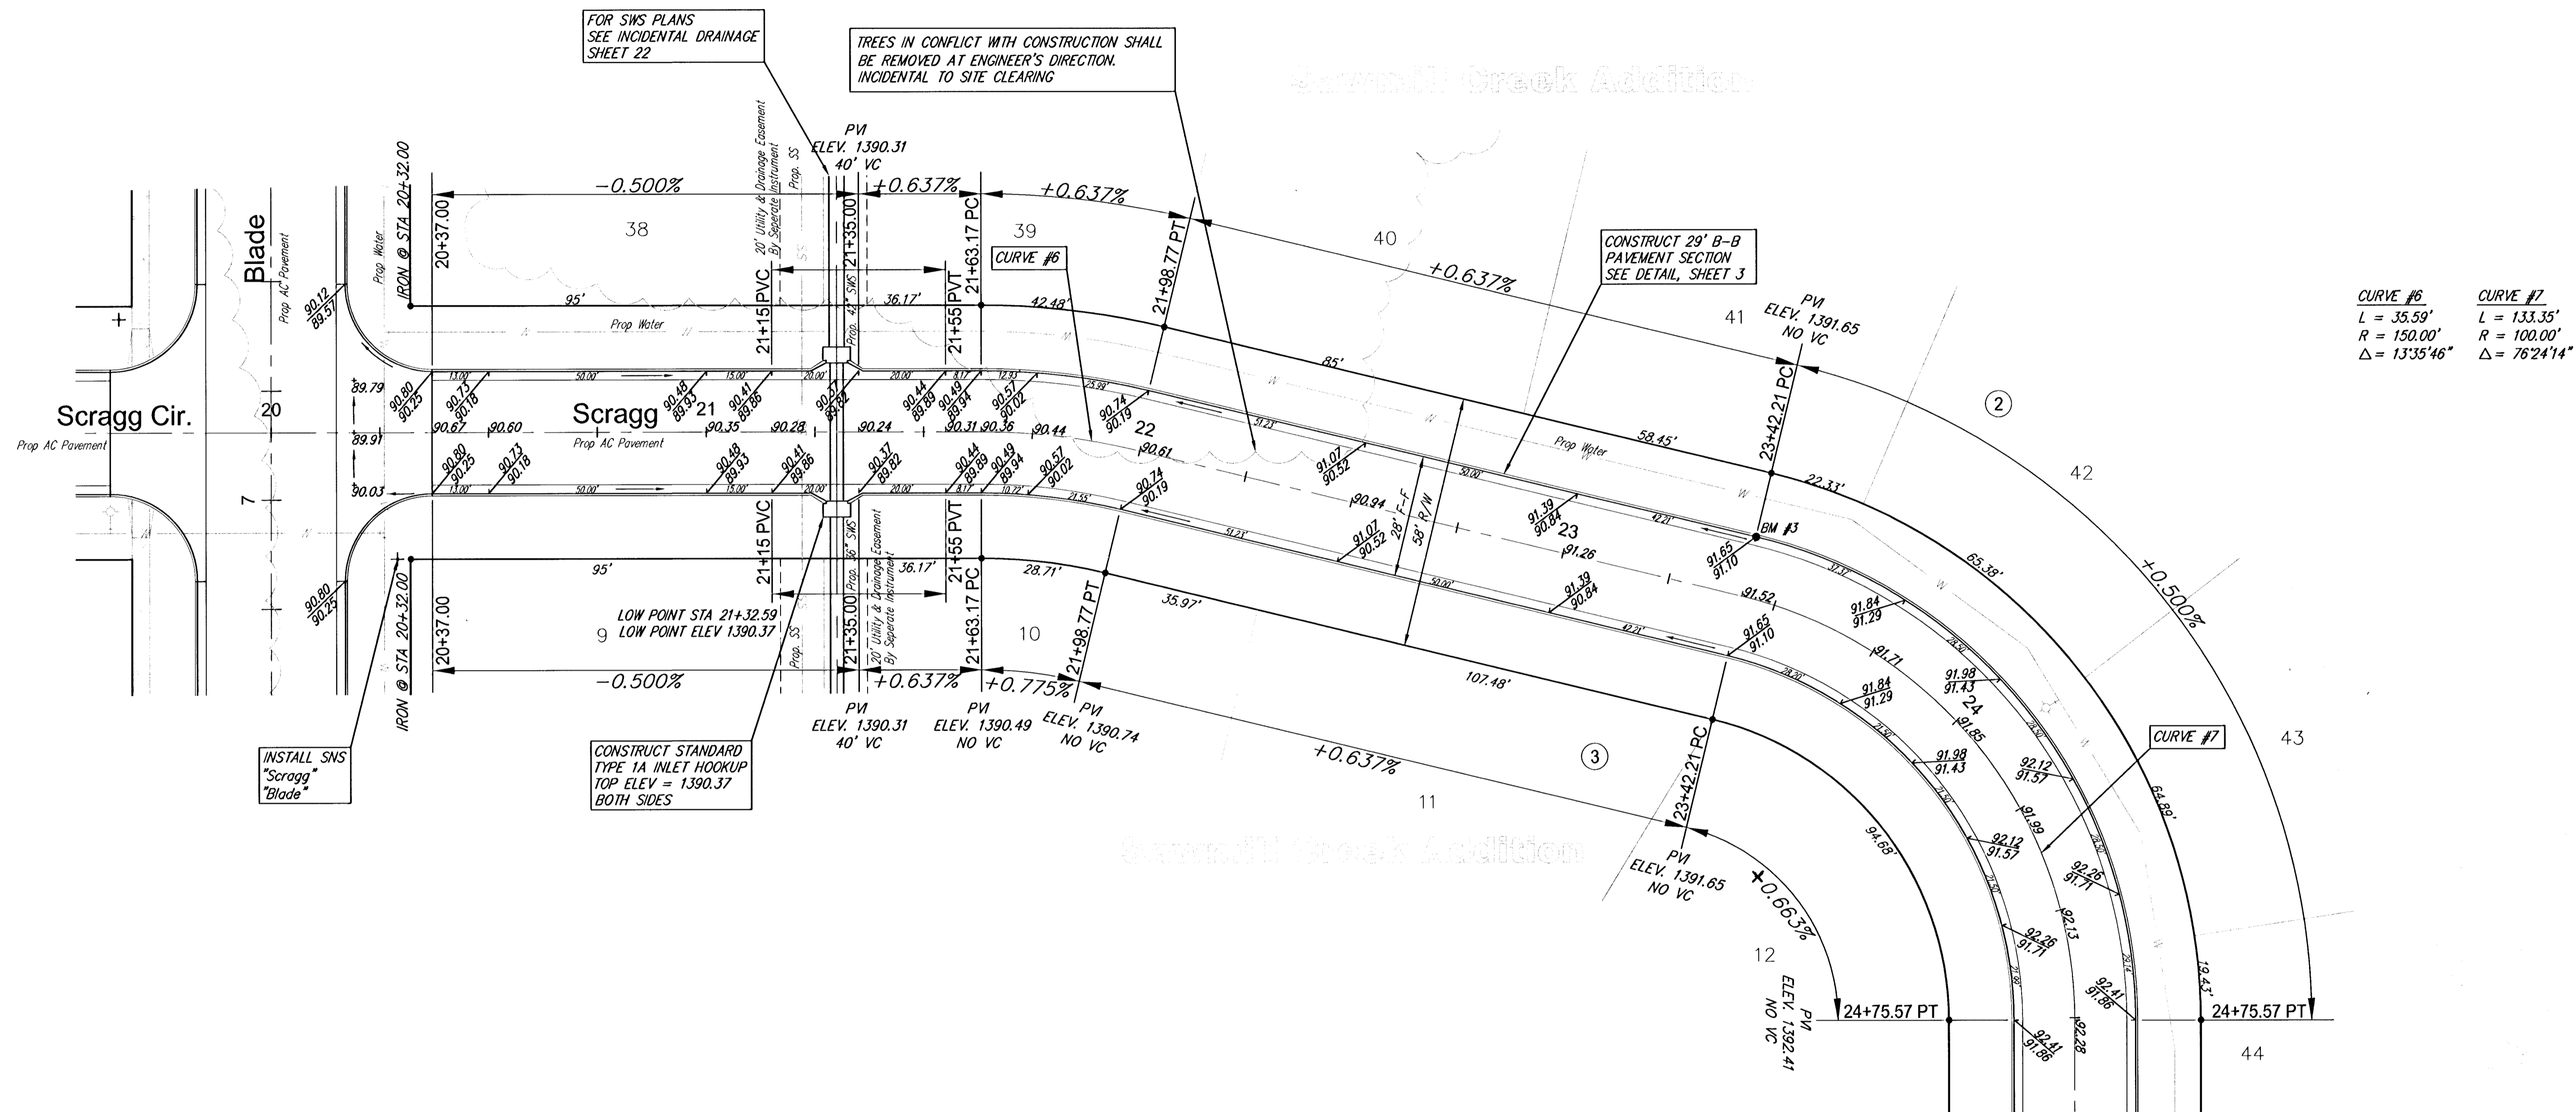

CURVE #6	CURVE #7
L = 35.59'	L = 133.35'
R = 150.00'	R = 100.00'
Δ = 13°35'46"	Δ = 76°24'14"



SCALE 1" = 20'
IRON = •

NOTE: ROLL TYPE CURB AND GUTTER TO BE CONSTRUCTED ALONG PAVEMENT DEPICTED ON THIS SHEET

SAWMILL CREEK ADDITION Scragg WICHITA, KANSAS			
	Ruggles & Bohm, P.A. Engineering, Surveying, Land Planning		
	924 North Main (316) 264-8008 Wichita, Kansas 67203 (316) 264-4621 fax www.rbkansas.com E-mail: info@rbkansas.com		
DESIGN AML DRAWN AML REVIEW UTILITY	PROJECT NUMBER 472-84123	DATE Jan. 17, 2005	SHEET 11 OF 38