

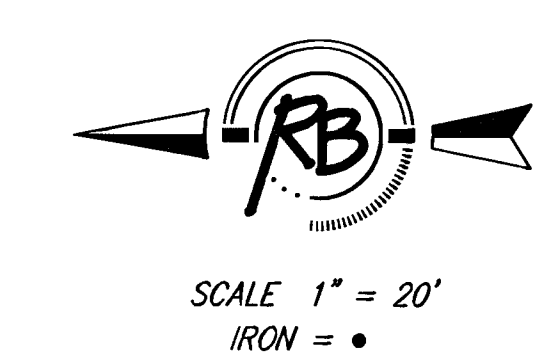


Subdivision Bench Marks				
No.	Street and Station	From CL	Description	Elevation
4	Scragg Ct., 33+58.47	14.50'	Top of E curb Scragg Ct. N end of E return Cul-de-Sac	

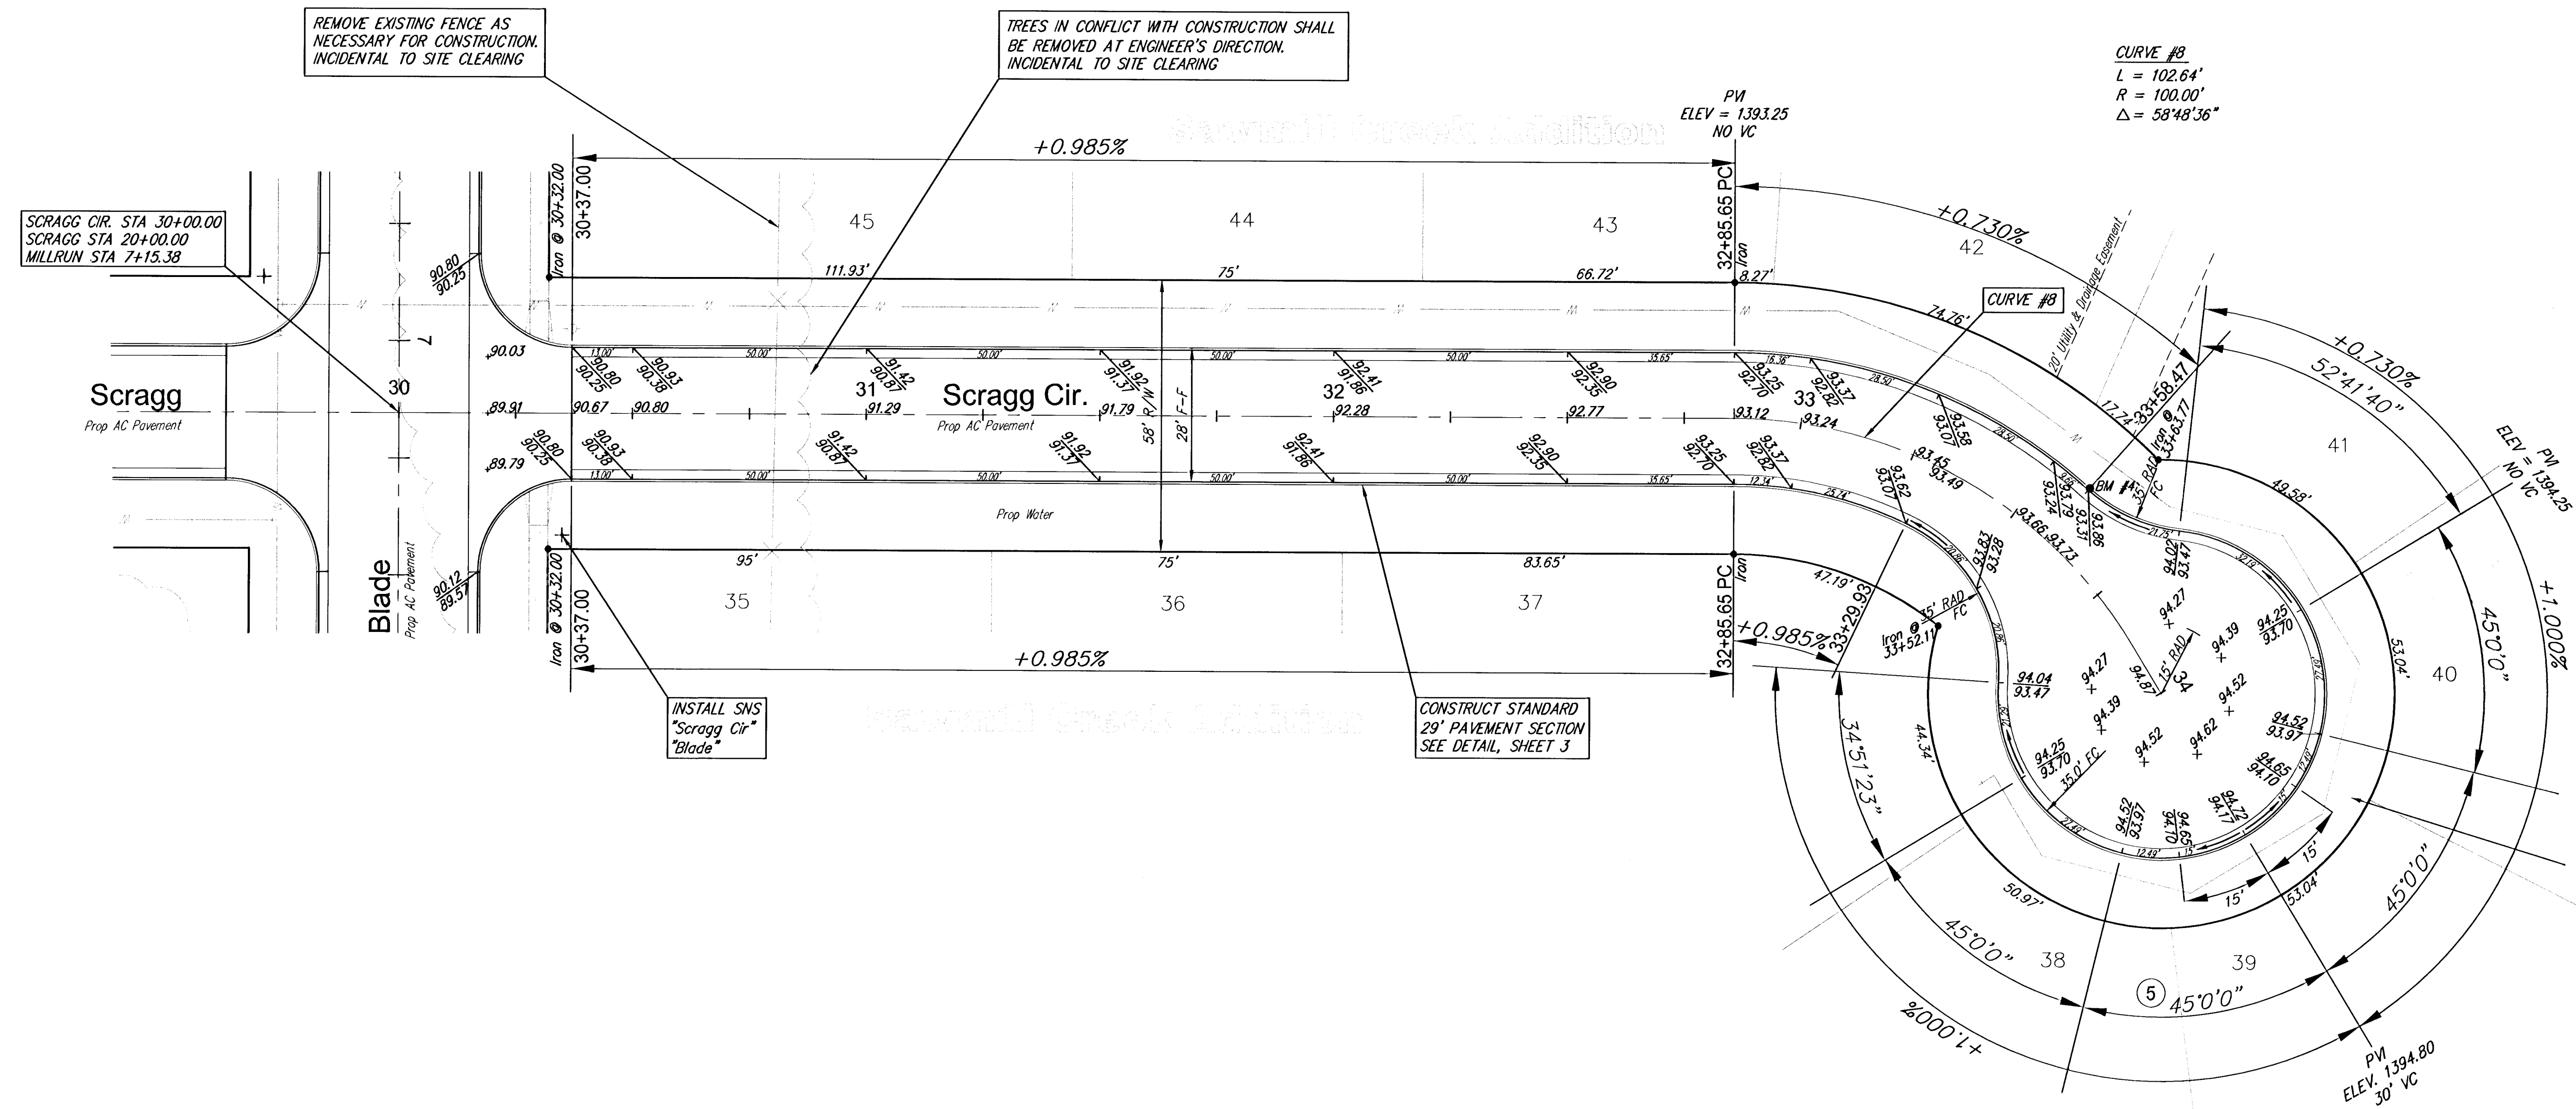

NOTE: ROLL TYPE CURB AND GUTTER TO BE CONSTRUCTED ALONG PAVEMENT DEPICTED ON THIS SHEET

**SAWMILL CREEK ADDITION
SCRAGG CIR.
WICHITA, KANSAS**

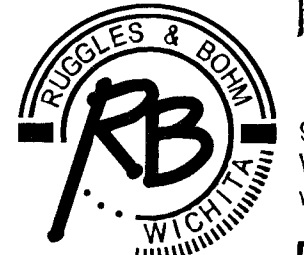

Ruggles & Bohm, P.A.
Engineering, Surveying, Land Planning
924 North Main
Wichita, Kansas 67203
www.rbkansas.com

DESIGN: AML
DRAWN: AML
REVIEW: AML
UTILITY: AML

PROJECT NUMBER: 472-84123
DATE: Jan. 17, 2005

FR. JOB: 26506
SHEET: 13
OF: 38