


BENCHMARKS:
 Brass benchmark disc in top of curb, east of wheelchair ramp NE cor. of Funston and Lynnrae Elev. = 1343.69 NAVD88
 Brass benchmark disc in top of curb, north of wheelchair ramp NW cor. of Funston and Herrington Elev. = 1344.71 NAVD88

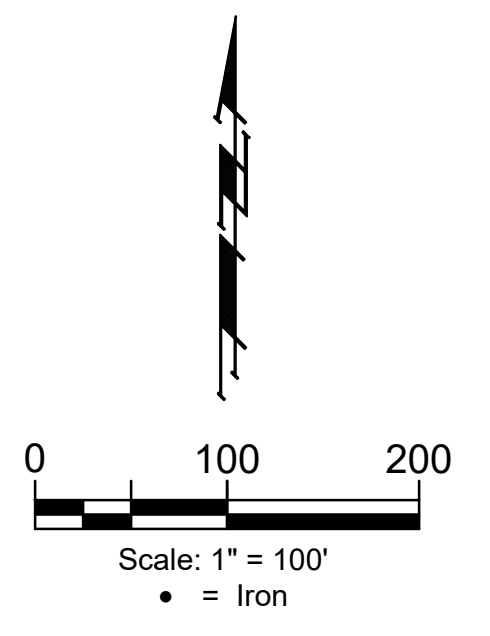

CONTROL POINTS			
Point #	Northing	Easting	Description
1	1678375.07	1688991.94	mag
2	1678341.15	1686342.75	thm1-2ip
3	1675660.22	1686378.99	r5
4	1676725.30	1688210.46	Iron
5	1676724.57	1688152.47	Iron
6	1676886.11	1688215.06	Iron
7	1675721.72	1689025.23	mag
8	1676890.15	1688157.20	Iron
9	1677057.23	1688227.01	Iron
10	1676681.05	1688448.22	r-b5
11	1676679.54	1688331.22	arm-4
12	1676749.74	1688336.25	r-b4
13	1676801.91	1688339.83	r-b4
14	1677031.99	1688356.15	r-b4
15	1677061.26	1688169.15	Iron
16	1677374.16	1688376.33	r-b4
17	1676557.50	1687690.91	brf
18	1675700.98	1687702.13	r-b5
19	1677112.56	1688218.70	Iron
20	1677121.62	1688228.14	Iron
21	1677193.72	1688158.84	Iron
22	1677184.66	1688149.41	Iron
23	1677137.20	1688097.46	Iron
24	1677195.19	1688096.74	Iron
25	1677136.00	1688001.32	Iron
26	1677194.00	1688000.60	Iron
27	1677178.03	1687933.33	Iron
28	1677185.97	1687925.54	Iron
29	1677108.01	1687861.93	Iron
30	1678358.11	1687667.34	calc
31	1677115.95	1687854.15	Iron
32	1677034.77	1687902.58	Iron
33	1677034.04	1687844.58	Iron
34	1676730.38	1687848.37	Iron
35	1676731.10	1687906.36	Iron
36	1676643.59	1687876.47	Iron
37	1676677.00	1687923.88	Iron
38	1676665.13	1687932.24	Iron
39	1676631.73	1687884.83	Iron
40	1676675.15	1687981.07	Iron
41	1676611.16	1687981.87	Iron
42	1676542.32	1687914.72	Iron
43	1676541.52	1687850.72	Iron
44	1676360.57	1687693.34	Iron
45	1676361.09	1687733.34	Iron
46	1676296.58	1687694.18	Iron
47	1676298.65	1687853.75	Iron
48	1676293.31	1687917.82	Iron
49	1676232.97	1687848.96	Iron
50	1676667.34	1688517.38	bm 1 navd88

CONTROL POINTS			
Point #	Northing	Easting	Description
51	1676691.36	1688823.88	bm 2 navd88
52	1676621.84	1688809.98	rb5
53	1676625.44	1688873.84	rb5
54	1676683.42	1688873.12	crossf
55	1676678.05	1688211.11	rb5
56	1676677.35	1688153.13	rb5
57	1676613.35	1688154.03	rb5
58	1676614.11	1688211.90	rb5
59	1676681.81	1688152.03	r4f
60	1676627.36	1688014.01	rb5
61	1676221.78	1687911.97	Iron
62	1676152.77	1687834.72	Iron
63	1676141.58	1687897.74	Iron
64	1676081.05	1687829.22	Iron
65	1676082.18	1687893.21	Iron
66	1676031.22	1687829.84	Iron
67	1676032.02	1687893.84	Iron
68	1675937.62	1687856.31	Iron
69	1675919.66	1687839.19	Iron
70	1675850.67	1687911.57	Iron
71	1675868.62	1687928.69	Iron
72	1675910.56	1688018.36	Iron
73	1675846.56	1688019.16	Iron
74	1675912.36	1688162.59	Iron
75	1675913.08	1688220.59	Iron
76	1675916.07	1688460.57	Iron
77	1675916.80	168818.56	Iron
78	1675918.24	1688634.06	Iron
79	1675854.24	1688634.86	Iron
80	1676044.85	1688757.50	Iron
81	1676045.68	1688821.49	Iron
82	1676143.16	1688756.22	Iron
83	1676143.99	1688820.21	Iron
84	1676222.81	1688769.22	Iron
85	1676201.67	1688829.63	Iron
86	1676320.53	1688803.42	Iron
87	1676299.39	1688863.83	Iron
88	1676378.12	1688812.84	Iron
89	1676378.92	1688876.83	Iron
90	1676617.02	1688451.83	Iron
91	1676617.74	1688509.83	Iron
92	1677328.70	1688376.95	Iron
93	1677320.52	1687720.86	Iron
100	1675890.58	1688847.60	cpr
101	1676381.51	1688531.97	cpr
102	1676621.98	1688628.40	hub
105	1676674.28	1689046.74	n

WATER POINTS			
Point #	Northing	Easting	Description
6001	1675908.83	1688360.65	0+00
6002	1675910.15	1688466.64	TEE-PVI
6003	1675910.86	1688523.64	FH-PVI
6004	1675912.56	1688660.19	BEND-PVI
6005	1675933.10	1688708.09	BEND
6006	1675970.42	1688744.49	BEND-PVI
6007	1676018.84	1688763.83	BEND-PVI
6008	1676038.73	1688763.58	PVI
6009	1676040.93	1688763.55	PVI
6010	1676060.93	1688763.29	PVI
6011	1676063.32	1688763.26	PVI
6012	1676143.24	1688762.22	PC
6013	1676207.89	1688770.79	FH-PVI
6014	1676220.83	1688774.88	PT
6015	1676318.55	1688809.08	PC
6016	1676378.19	1688818.84	PT
6017	1676610.24	1688815.94	FH-BEND-PVI
6019	1676630.22	1688816.89	Cross
6020	1676310.12	1688461.66	PVI
6021	1676605.97	1688457.97	BEND-PVI
6022	1676611.90	1688451.89	BEND
6023	1676622.90	1688451.76	TEE

BAUGHMAN COMPANY
 315 Ellis St.
 Wichita, KS 67211
 316-262-7271
 BaughmanCo.com

WILLOW CREEK EAST 3RD ADDITION - PHASE III

COORDINATES

WATER DISTRIBUTION SYSTEM

PROJECT NUMBER: 448-90950

DESIGN: DMV DRAWN: JAK

DATE: July 17, 2023

SHEET 13 OF 14

File: E:\Projects\Willow Creek East 3rd Addition_17-04-P283\Engineering\Phase 3\WTR_22-01-E097.dwg