

©2023  
MKEC Engineering  
All Rights Reserved  
www.mkec.com  
These drawings and their contents, including, but not limited to, all concepts, designs, & ideas are the exclusive property of MKEC Engineering (MKEC), and may not be used or reproduced in any way without the express consent of MKEC.

**PARKLET PLAN (CONT.)**


PROJECT NO.	472-2023-085880	
DATE	JULY 2023	
SCALE	1" = 20'	
DESIGNED	DRAWN	CHECKED
DFL	LAL	SPE

NO.	REVISION	DATE

SHEET NO.

J:\PROJECTS\2022\201010296\_PERFECTION\_JACOBS\_FARM\2022\2023\CAD\SHOTS\05\_CIVIL\PAV\22266-05-5217.DWG

ST. STA. 19+19.45, 29.0 RT.  
TIE INTO PROP. SIDEWALK ON  
BARN OWL ST. SHEET 10&11

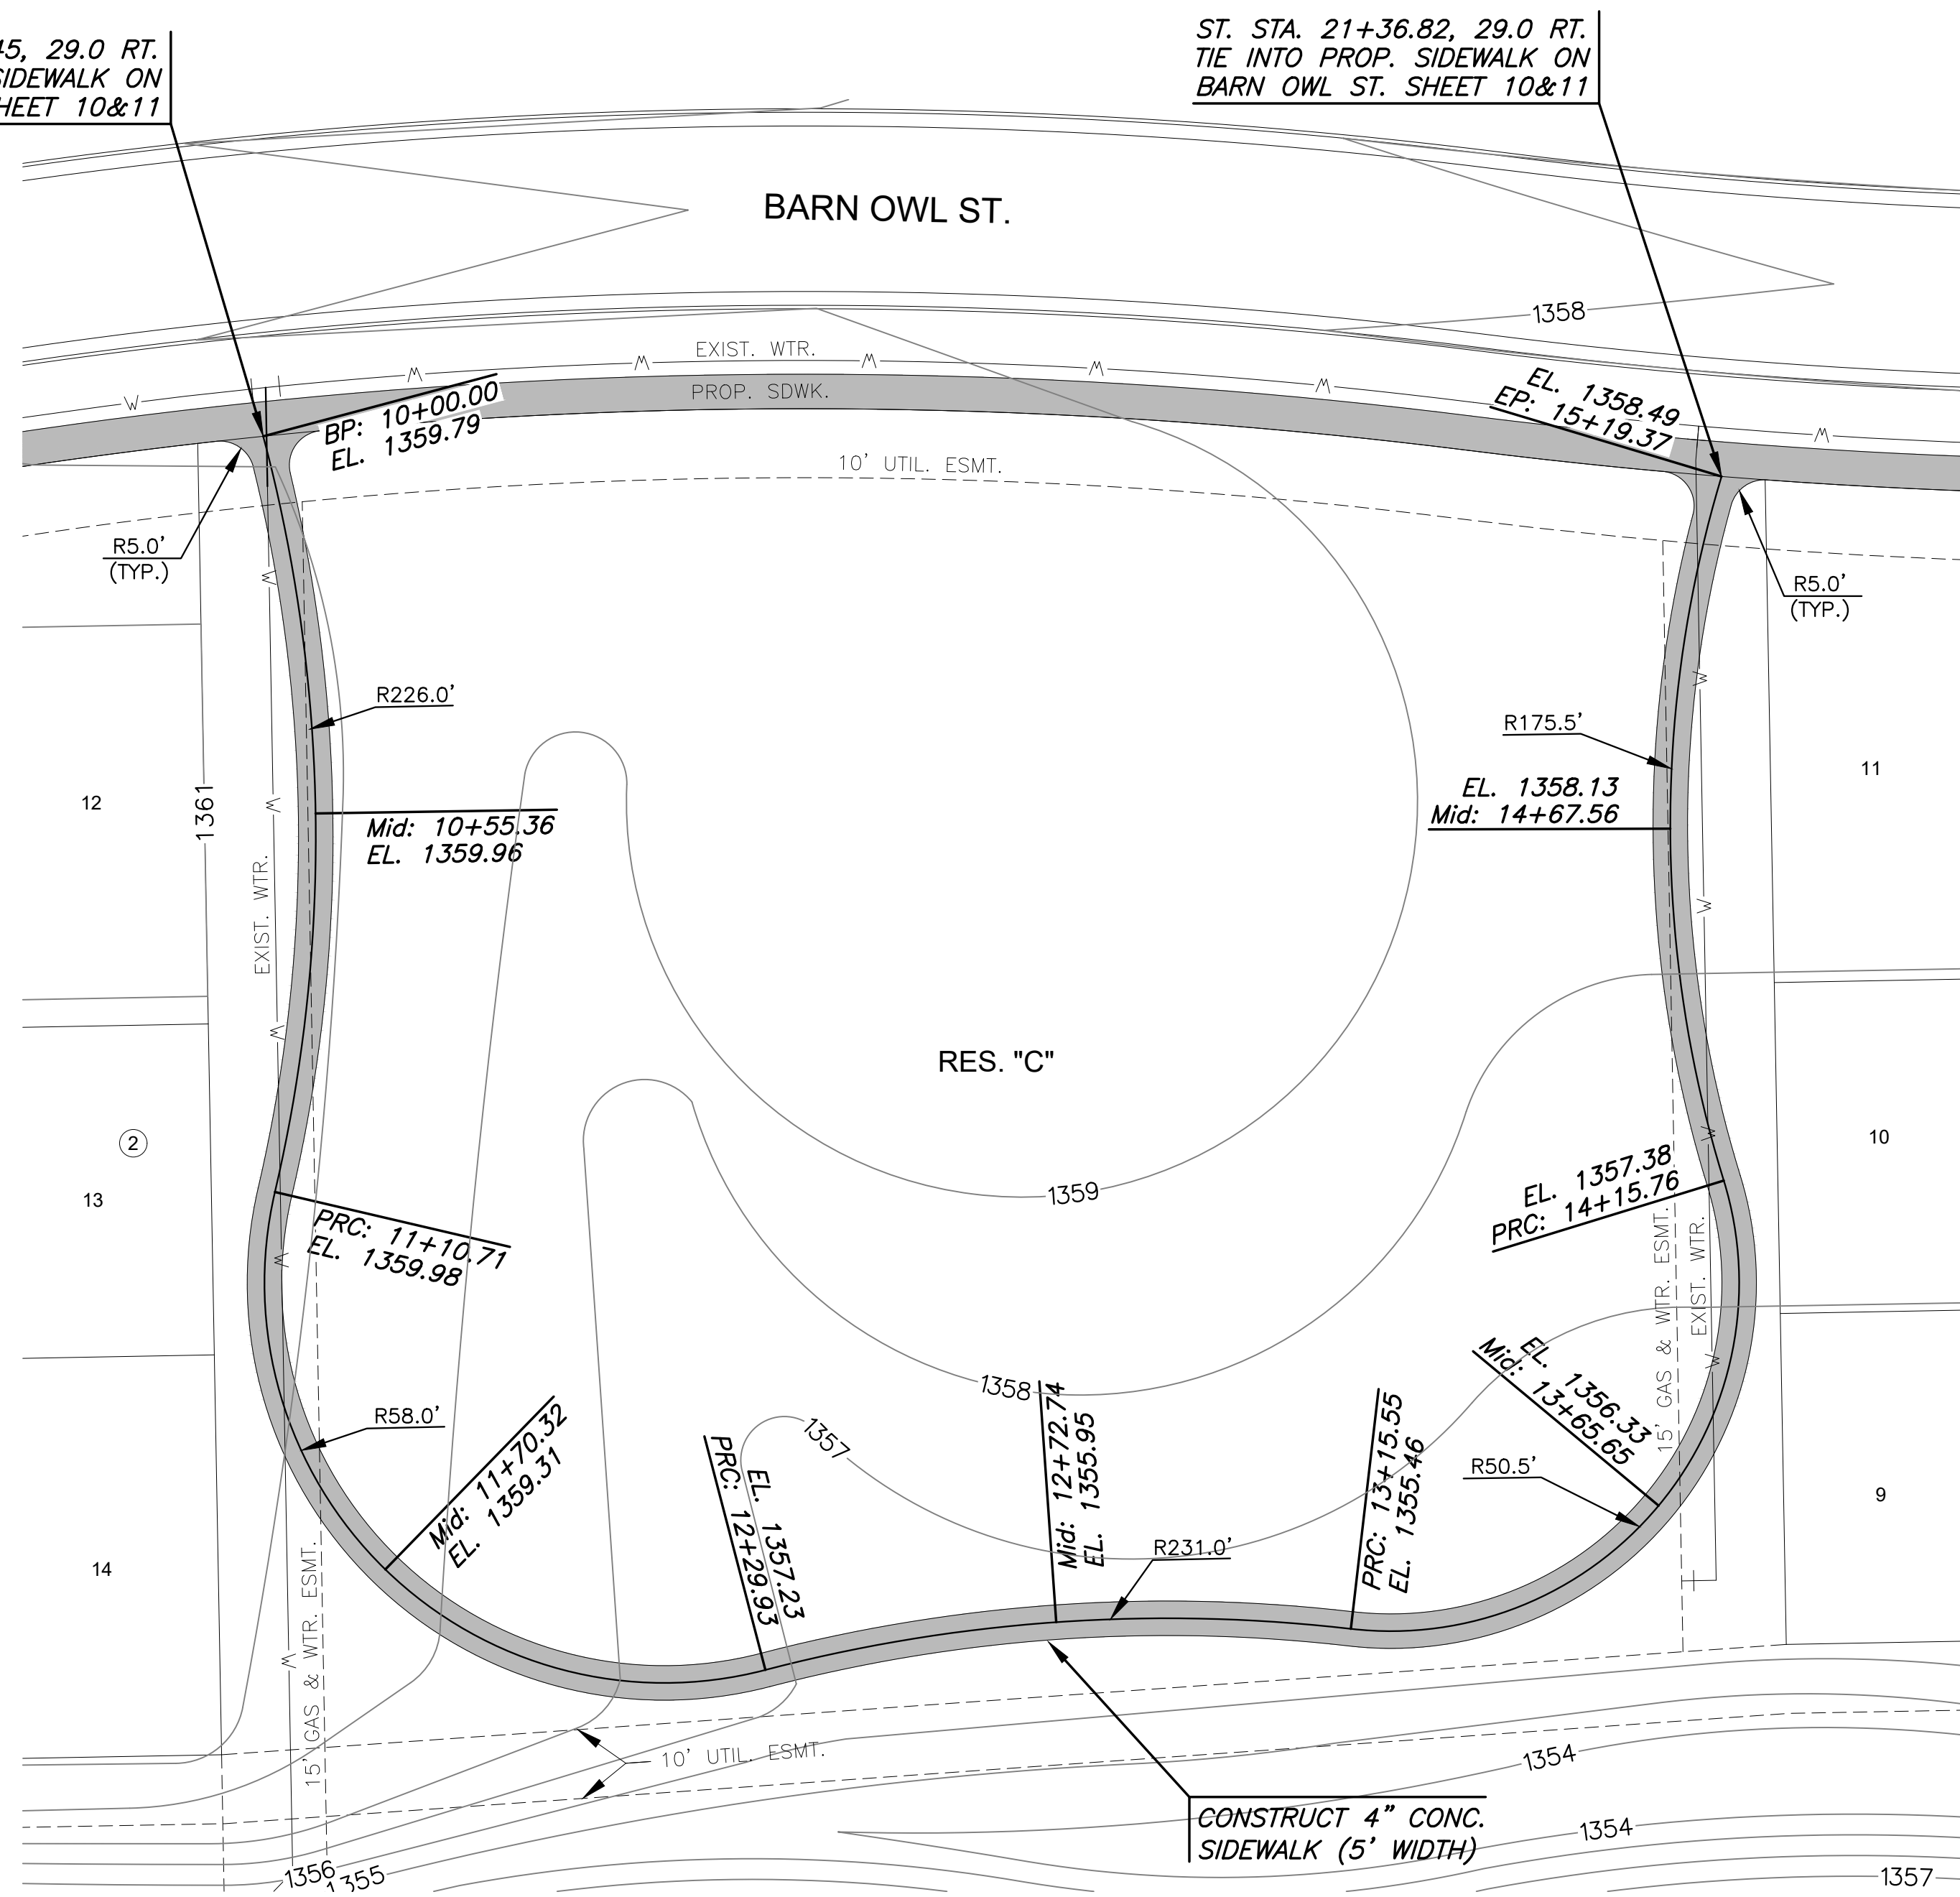


**PARKLET 3**

SCALE: 1"=20'

ST. STA. 21+36.82, 29.0 RT.  
TIE INTO PROP. SIDEWALK ON  
BARN OWL ST. SHEET 10&11

ST. STA. 23+43.83, 29.0 RT.  
TIE INTO PROP. SIDEWALK ON  
BARN OWL ST. SHEET 11

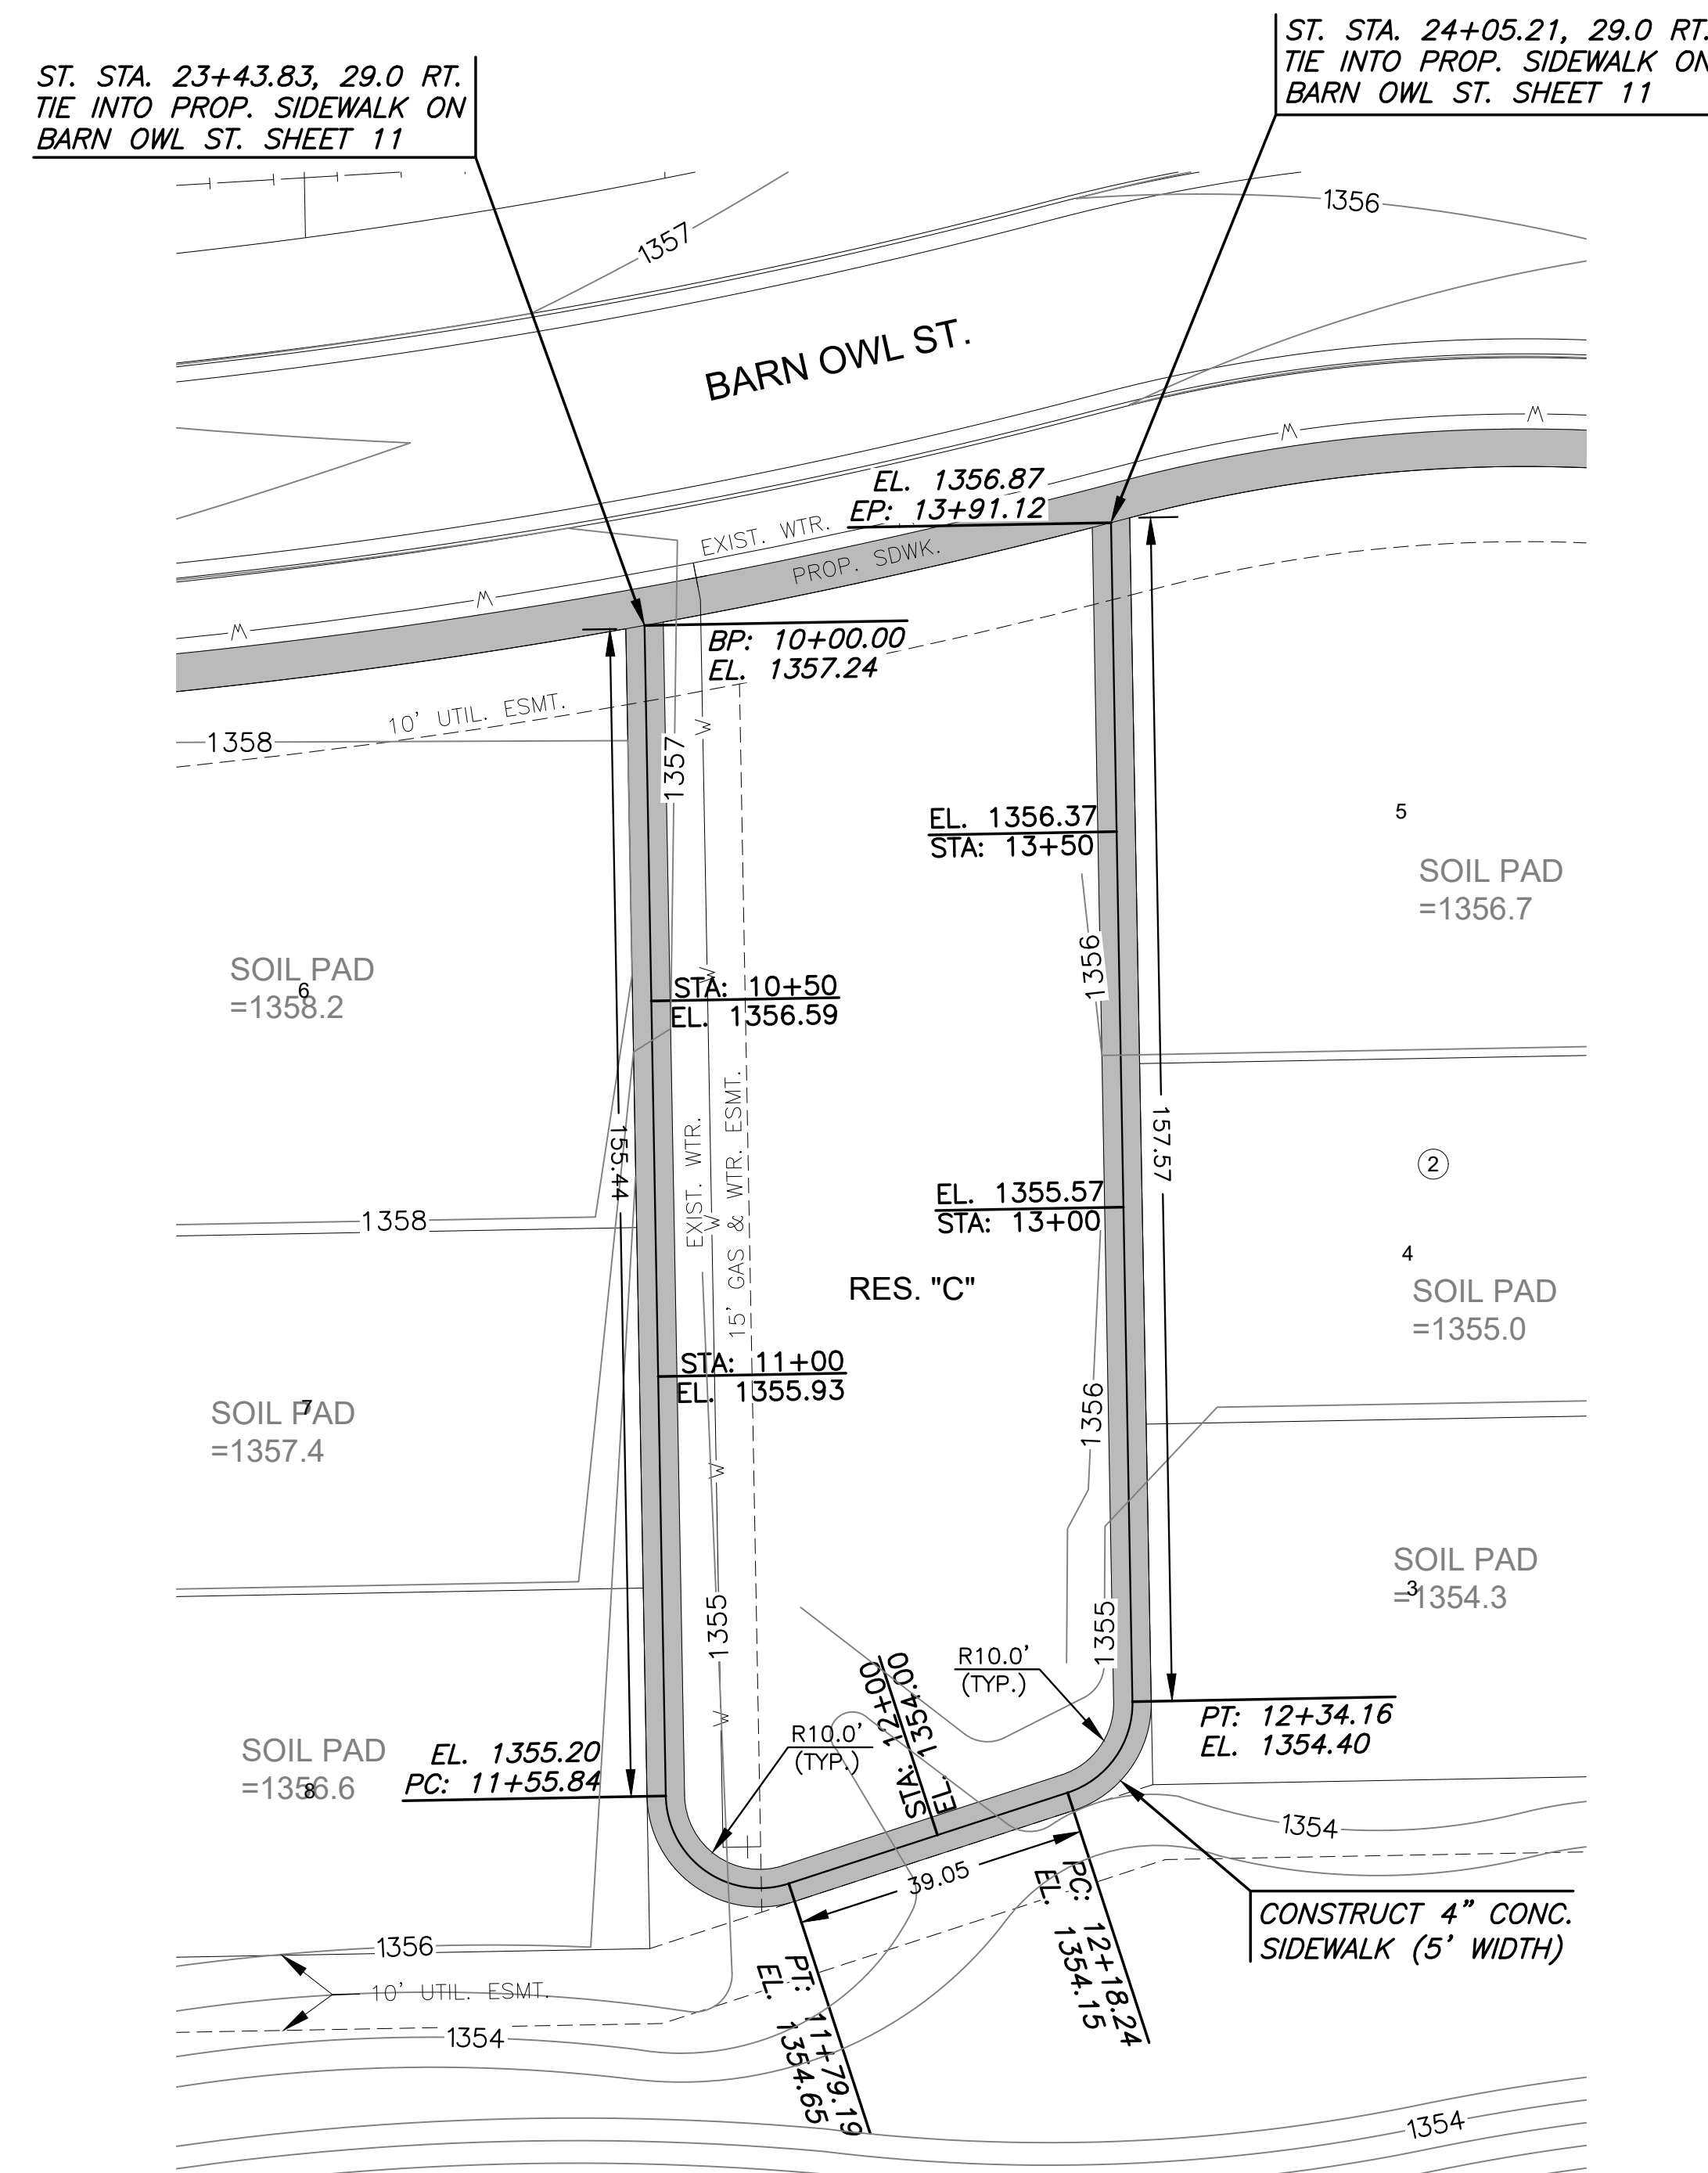

**PARKLET 4**

SCALE: 1"=20'