

COURTYARDS AT JACOBS FARM
BARN OWL ST
CROSS SECTIONS

16+50.00

1370

1370

1360




1361.20

1360.25

1350

1350

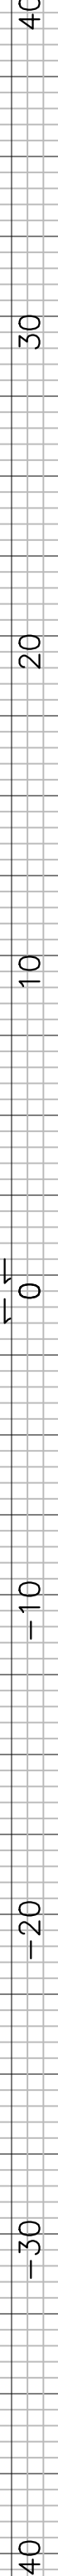


16+00.00

1370

1370

1360

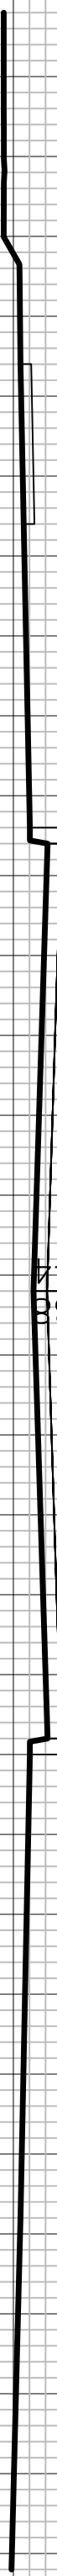


1361.88

1360.74

1360

1360

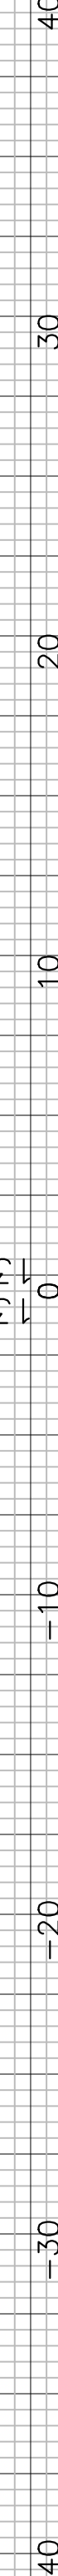


15+50.00

1370

1370

1360

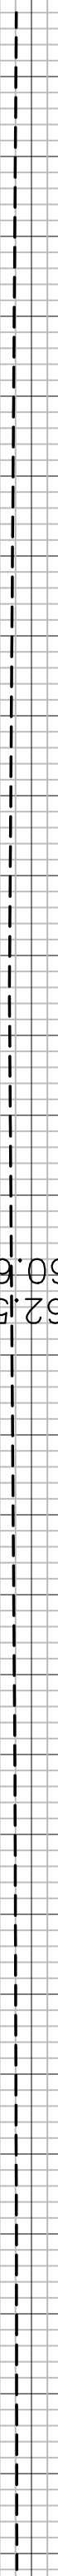

1362.51

1360.53

1360

1360




15+00.00

1370

1370

1360

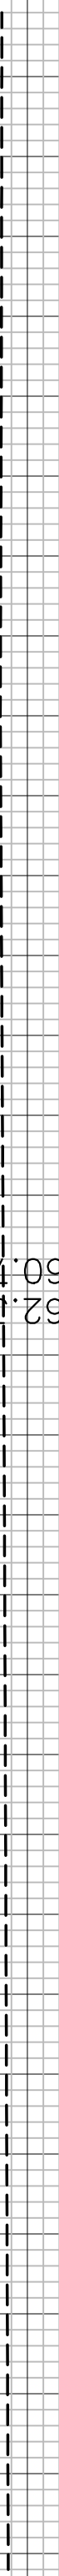


1362.59

1360.79

1360

1360

 


14+50.00

1370

1370

1360

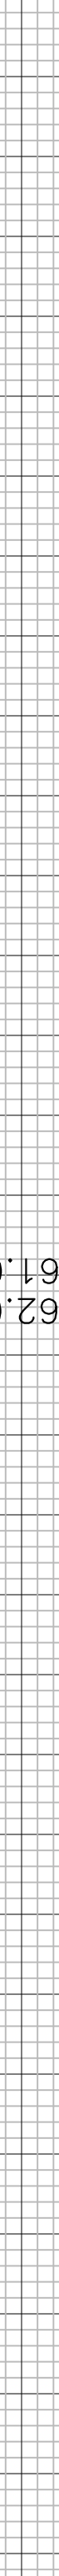

1362.09

1361.02

1360

1360




14+00.00

1370

1370

1360

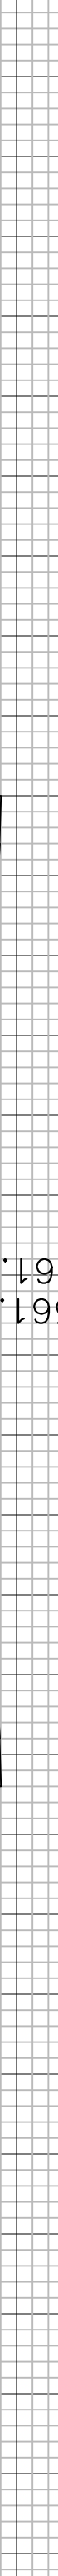

1361.88

1361.38

1360

1360




13+50.00

1370

1370

1360

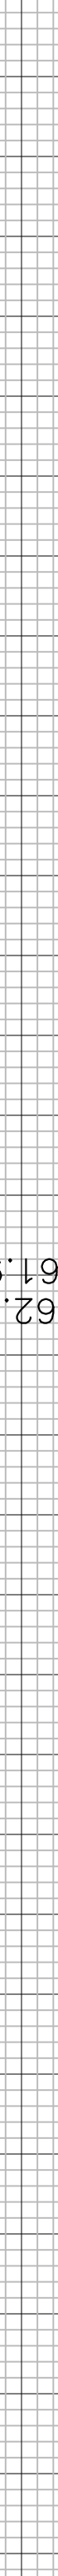

1362.15

1361.93

1360

BARN OWL ST.