



23+00.00

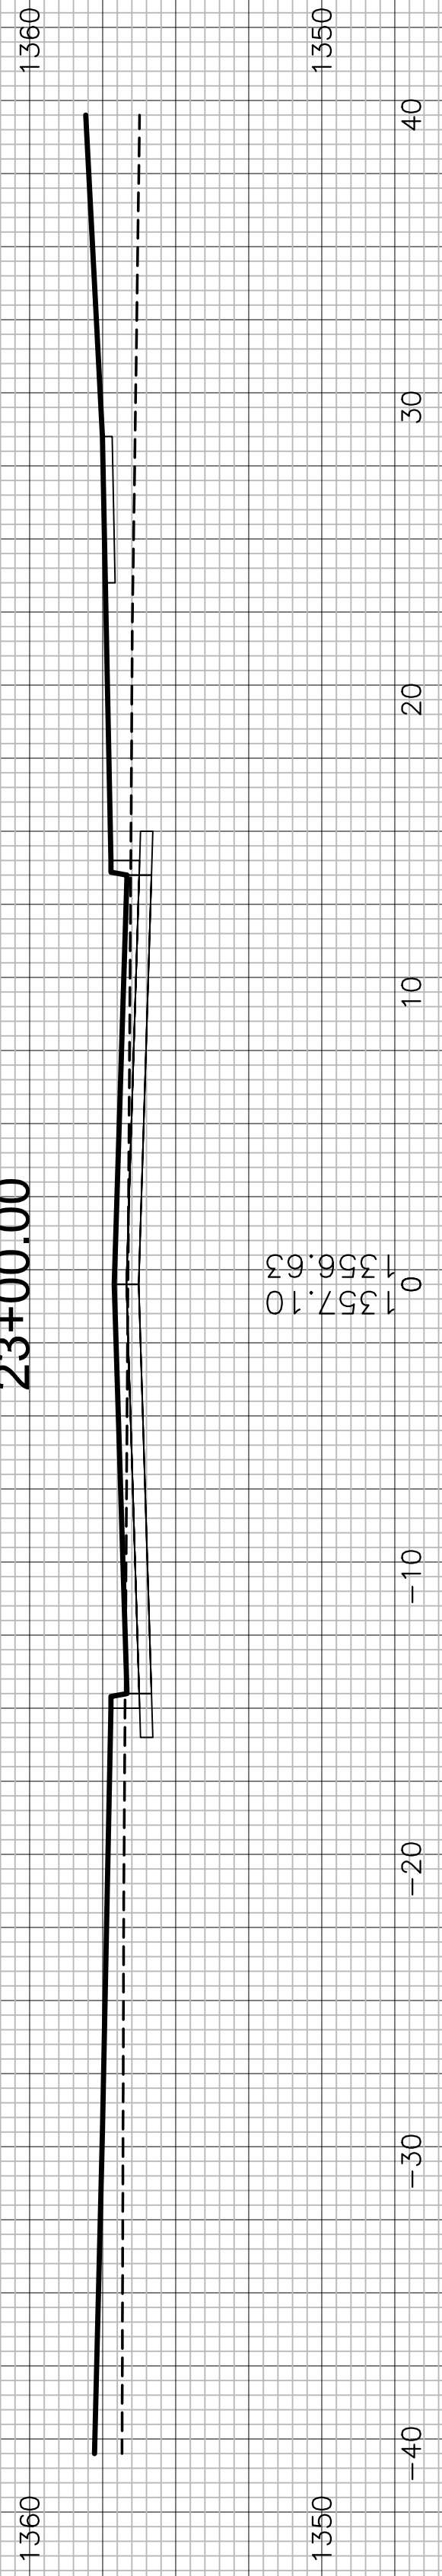


22+50.00




22+00.00

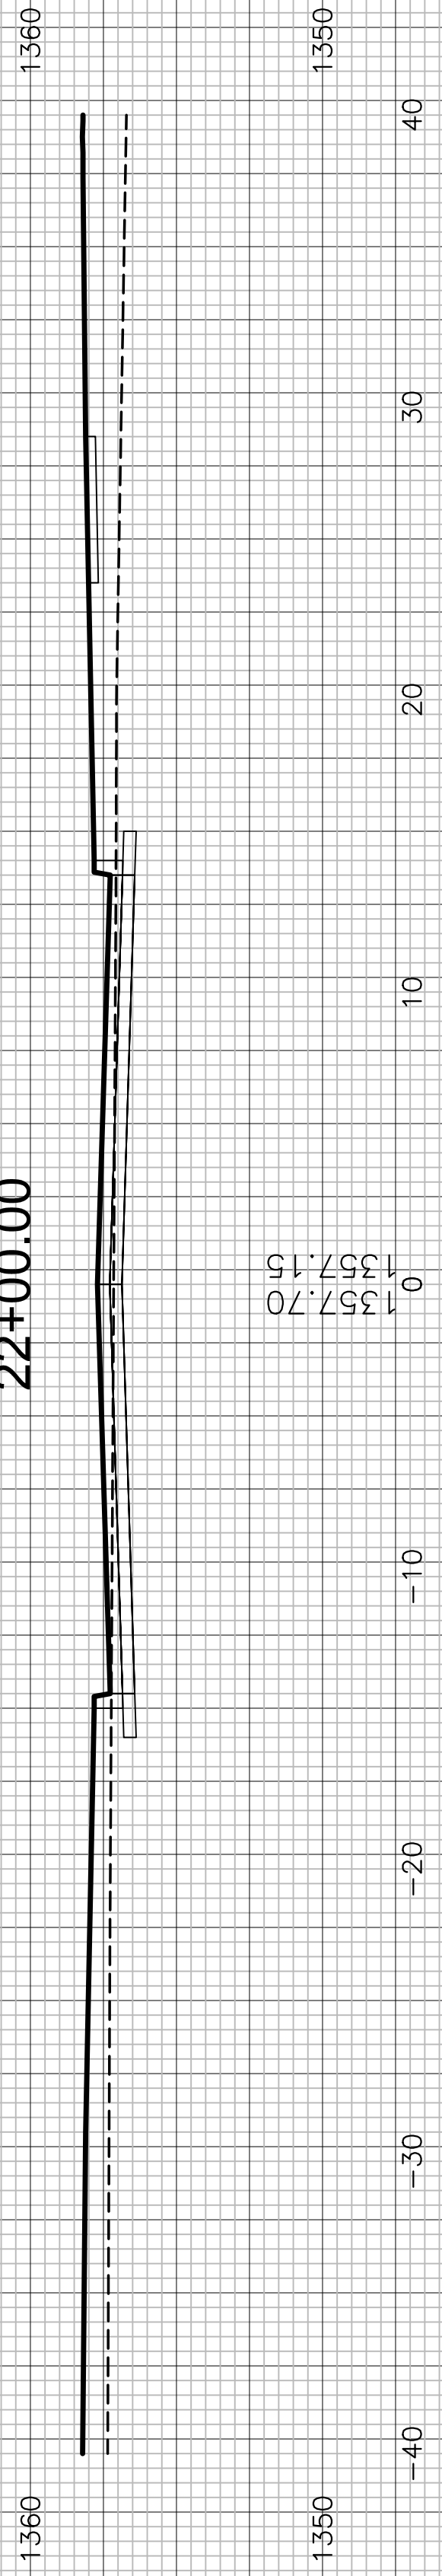


21+50.00

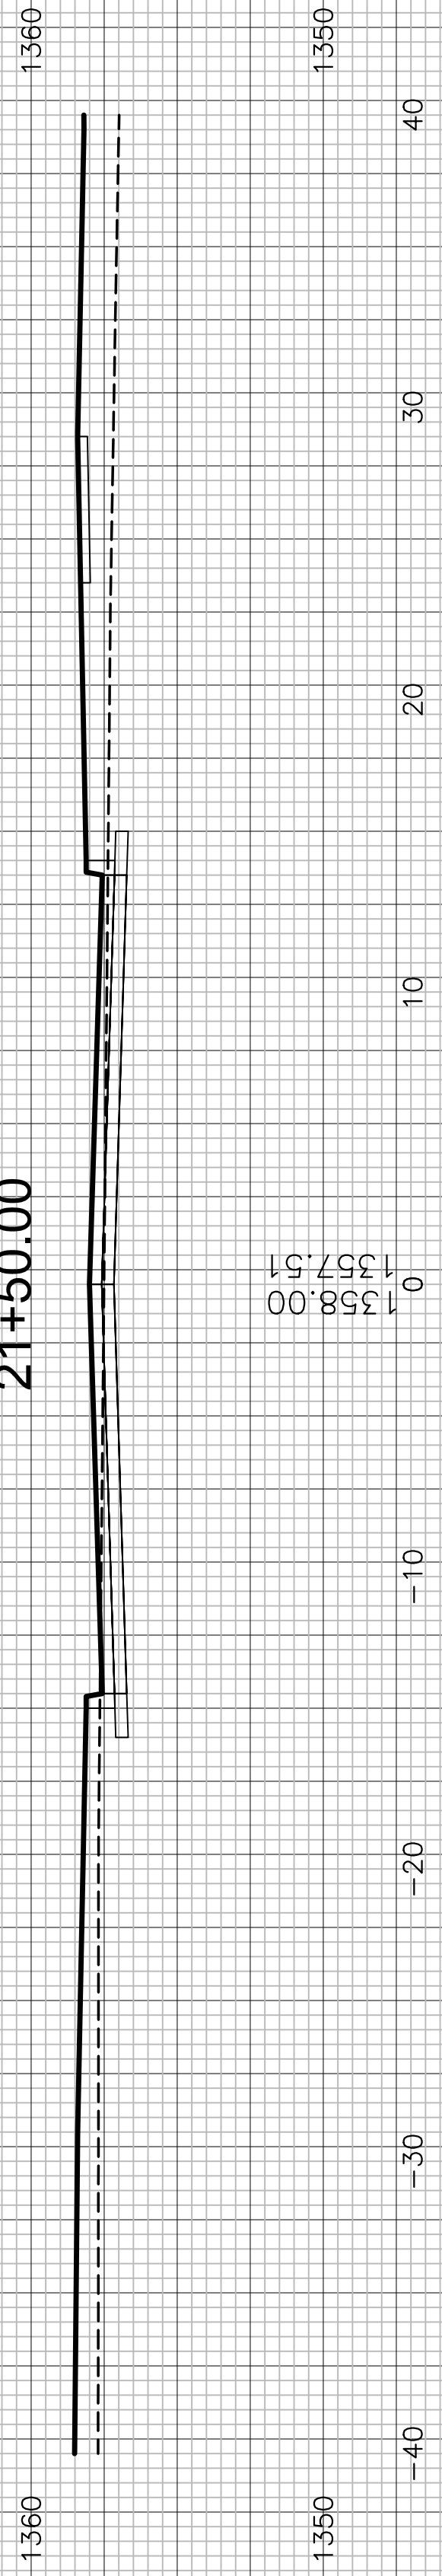


21+00.00

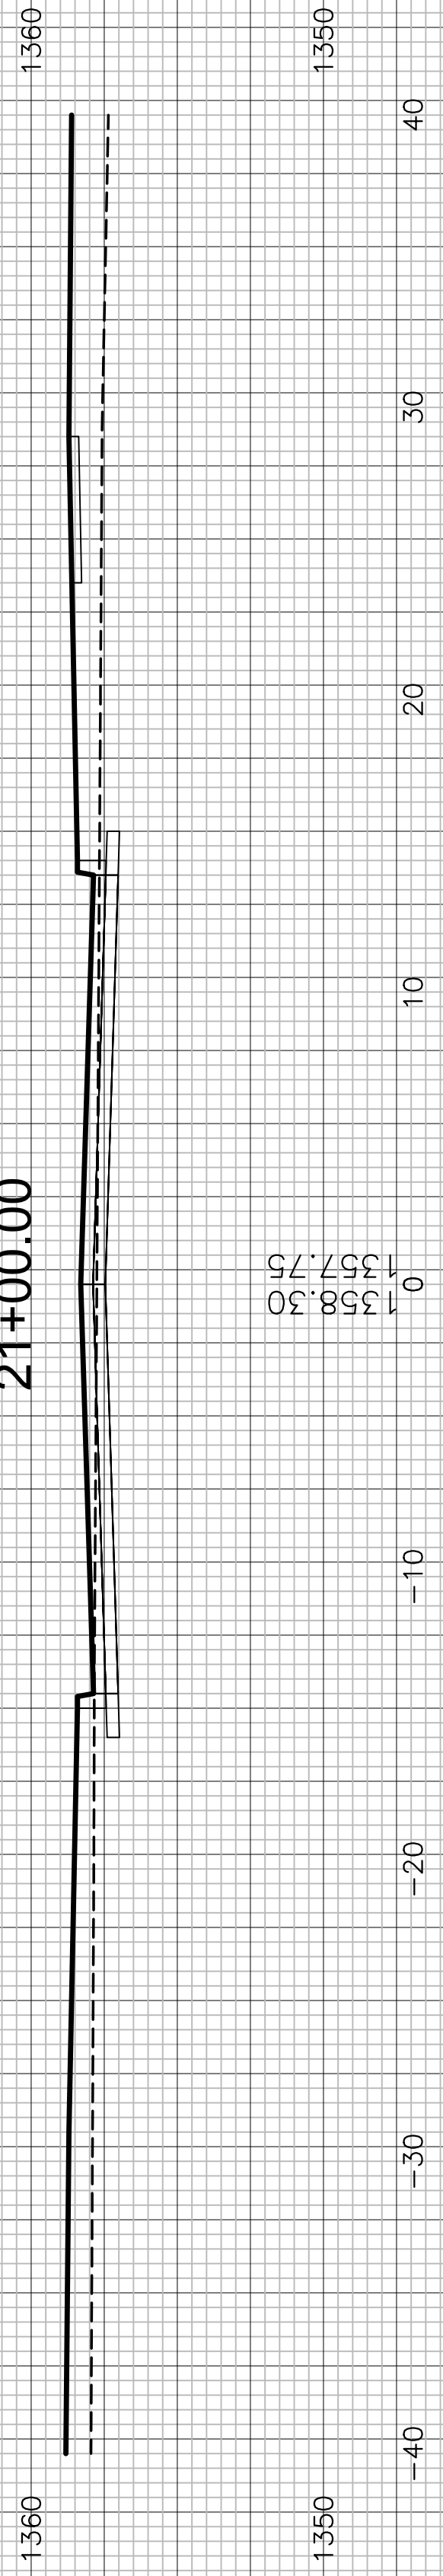


20+50.00

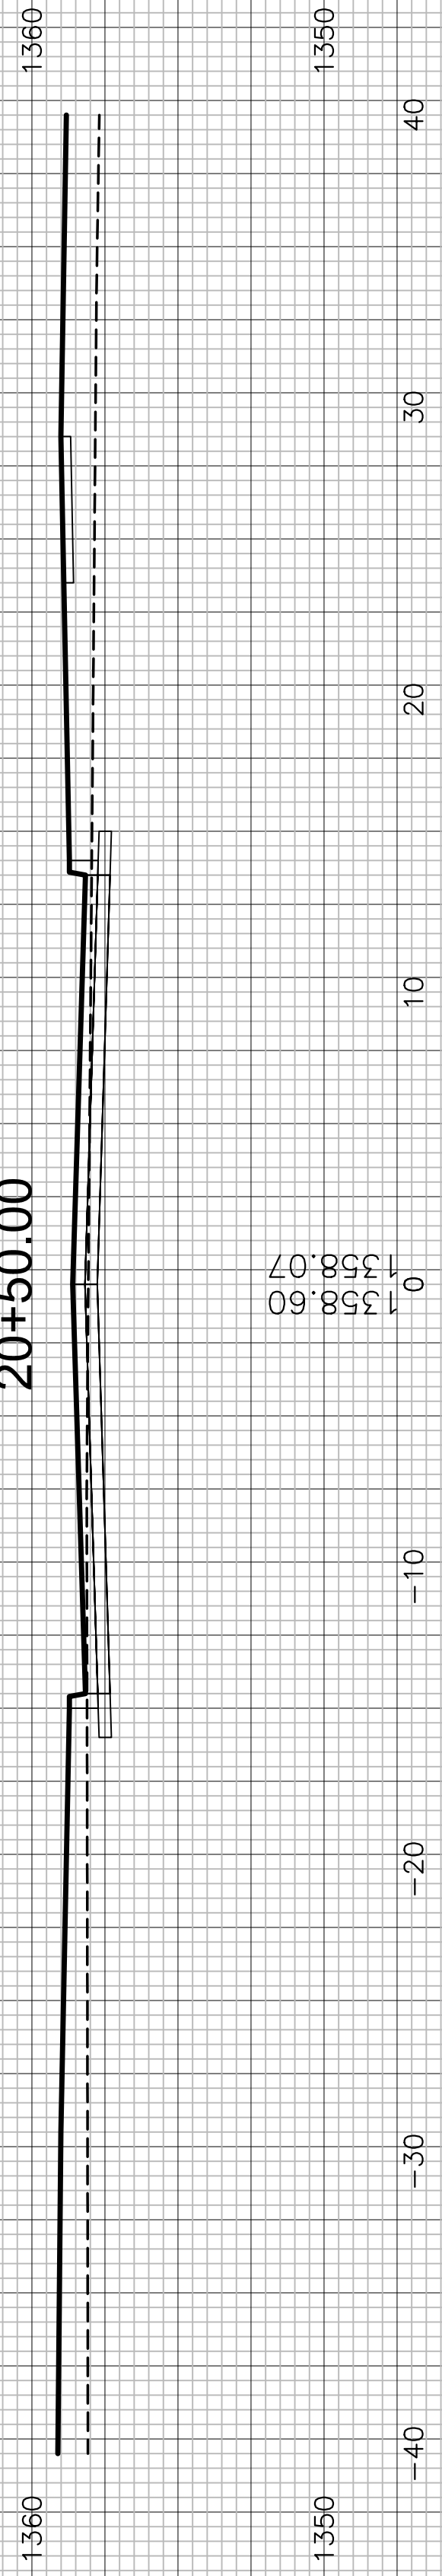

20+00.00

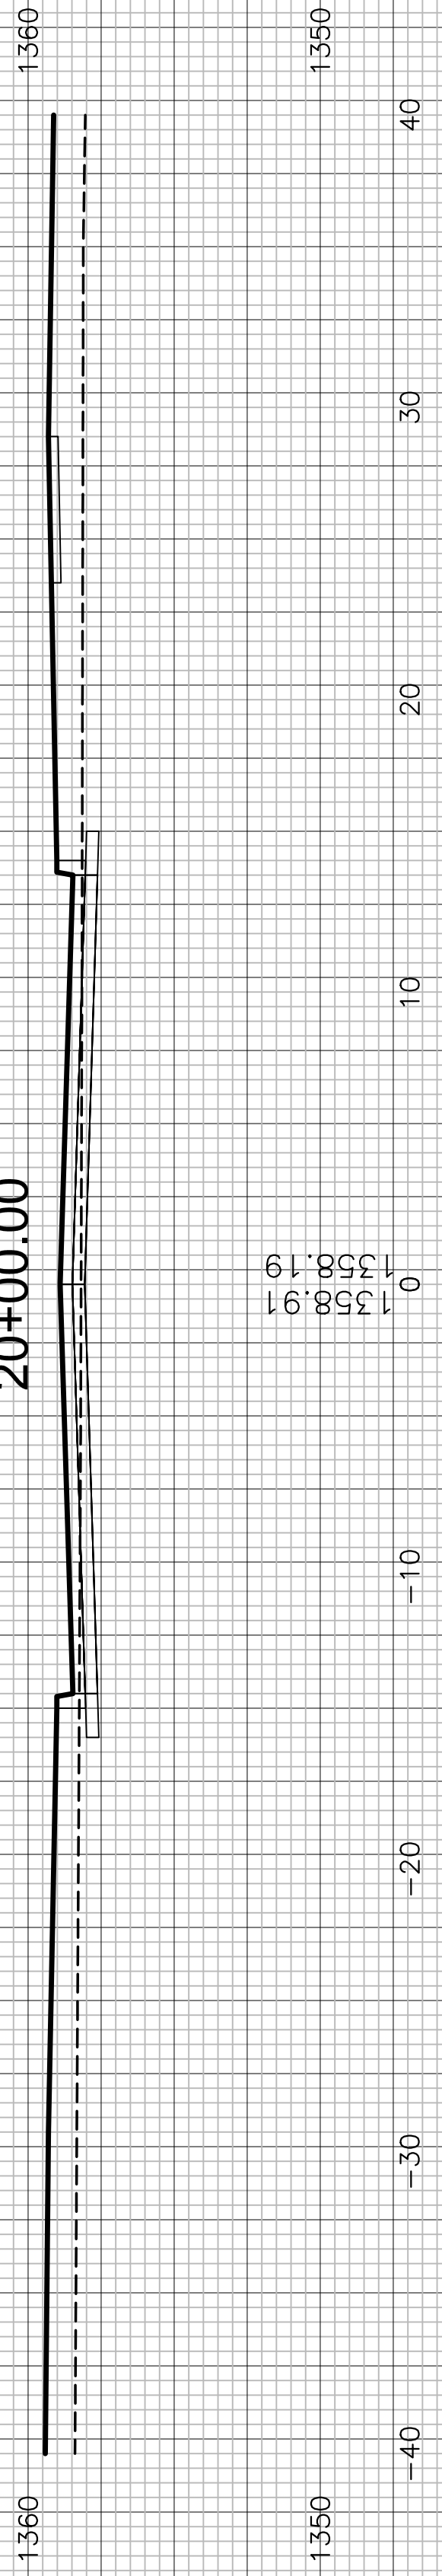

19+50.00

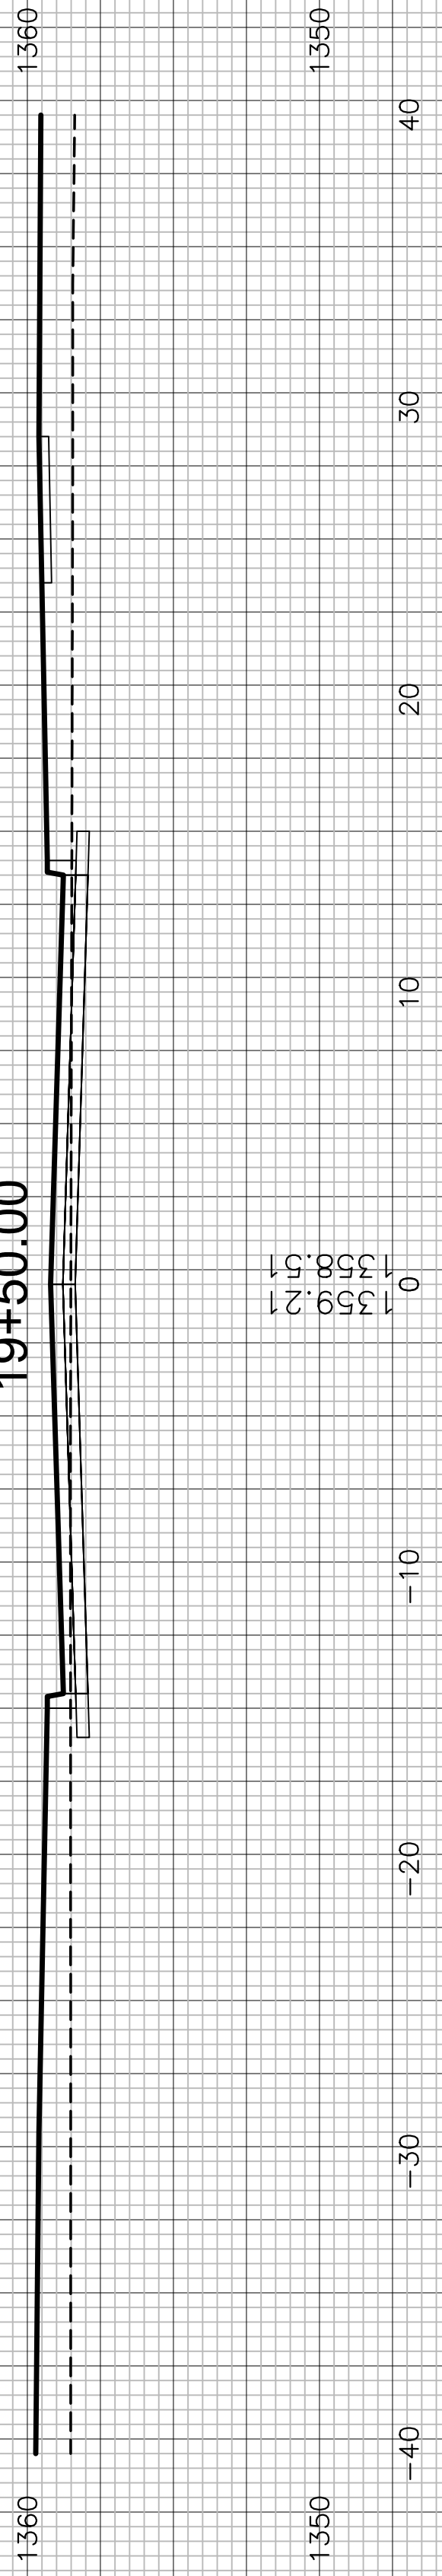

BARN OWL ST.