


COURTYARDS AT JACOBS FARM
EAST ENTRY
CROSS SECTIONS

12+39.87

1360

1360

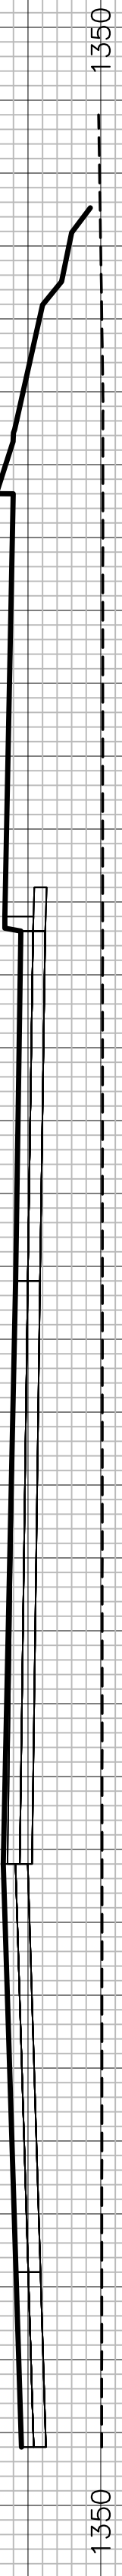


1350

1352.93
1349.94

1340


1340

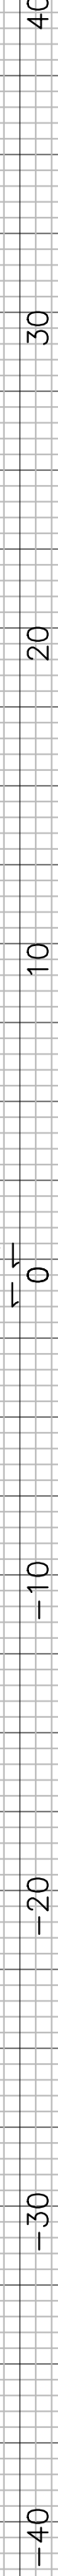

12+00.00

1360

1360

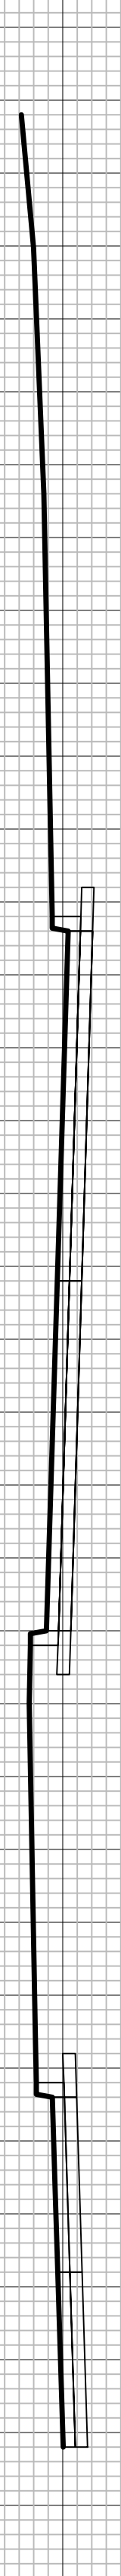

1350

1352.69
1348.94

1340


1340



11+50.00

1360

1360

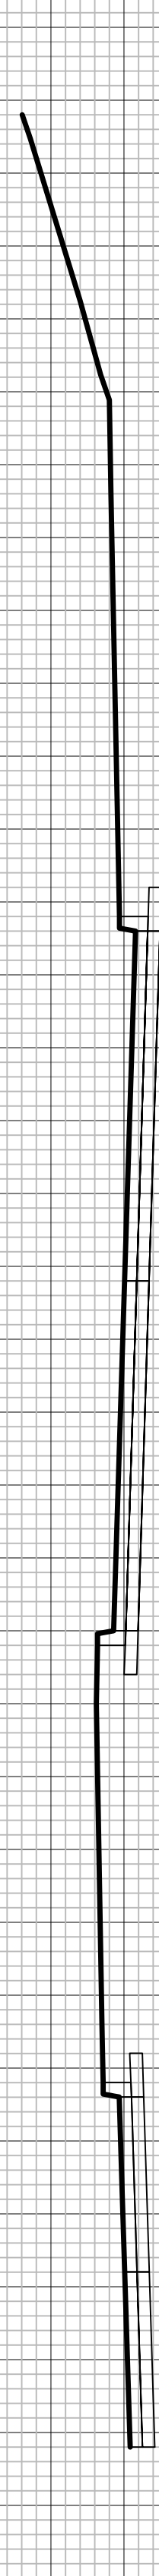


1350

1352.48
1348.28

1340

1340

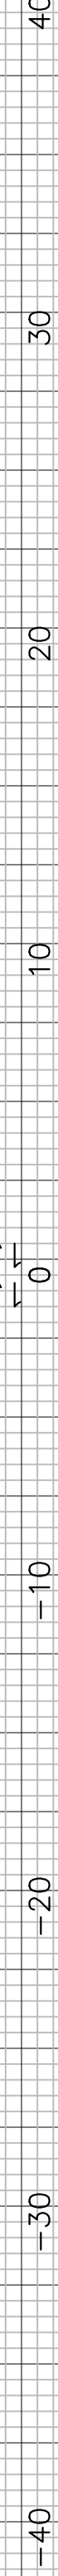

11+00.00

1360

1360




1350

1353.12
1349.48

1340

1340

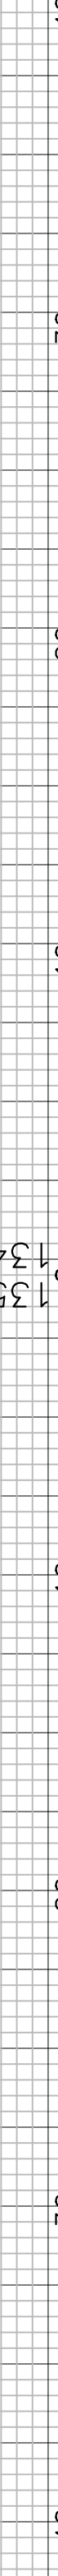

10+50.00

1360

1360




1350

1353.87
1351.45

1340


1340

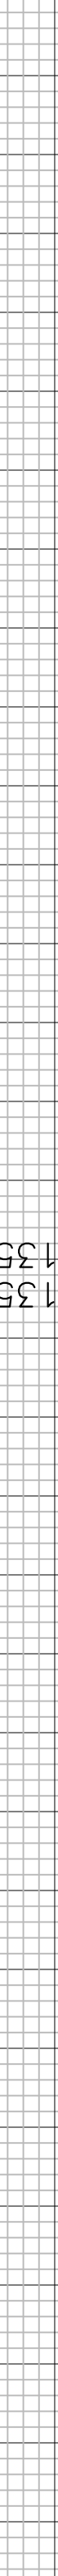

10+02.00

1360

1360

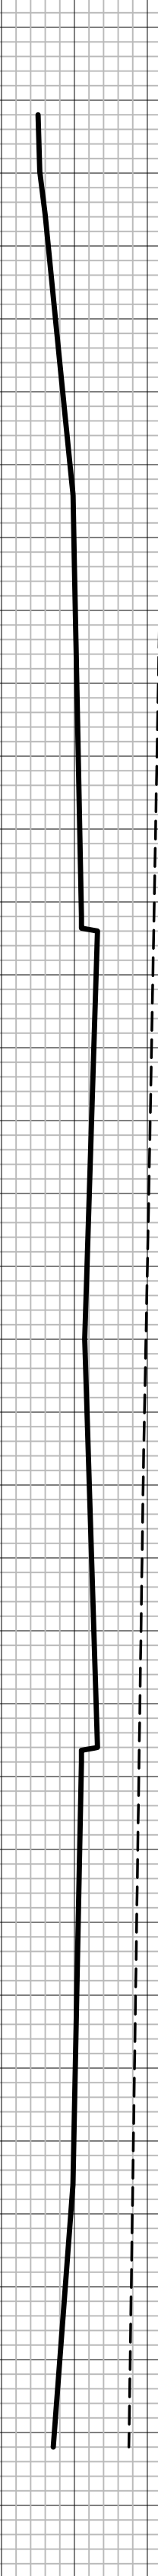


1350

1354.59
1352.51

1340

1340

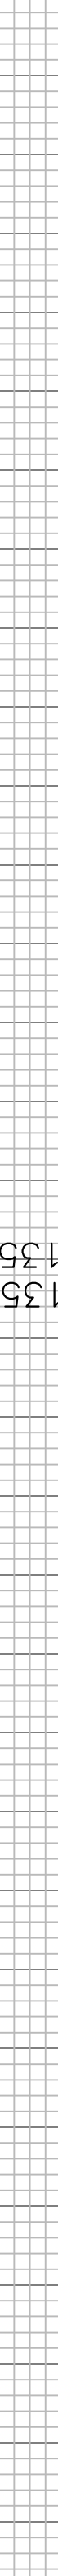

EAST ENTRY