

12+50.00

1370

1370



1359.82
1362.29
0

12+00.00

1370

1370




1360.25
1362.28
0

11+50.00

1370

1370

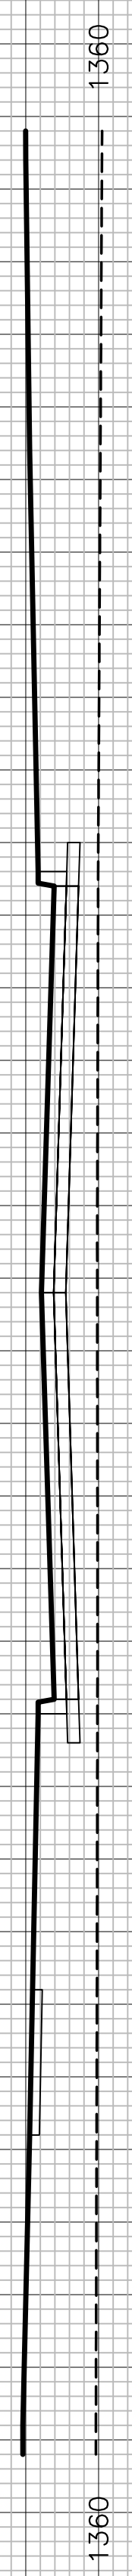

1360.05
1361.96
0

11+00.00

1370

1370



1360.07
1361.66
0

10+50.00

1370


1370



10+35.46

1350

1350

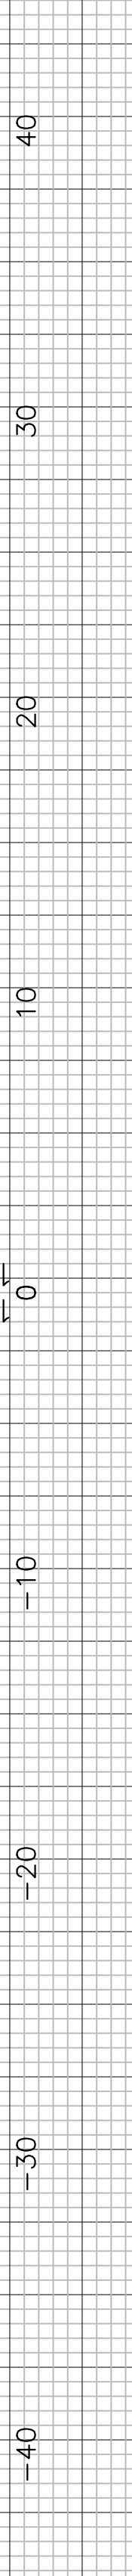

1360.12
1361.27
0

BARN OWL CT. (WEST)