


COURTYARDS AT JACOBS FARM
ALLEY 1
CROSS SECTIONS

11+87.46

1370


1370

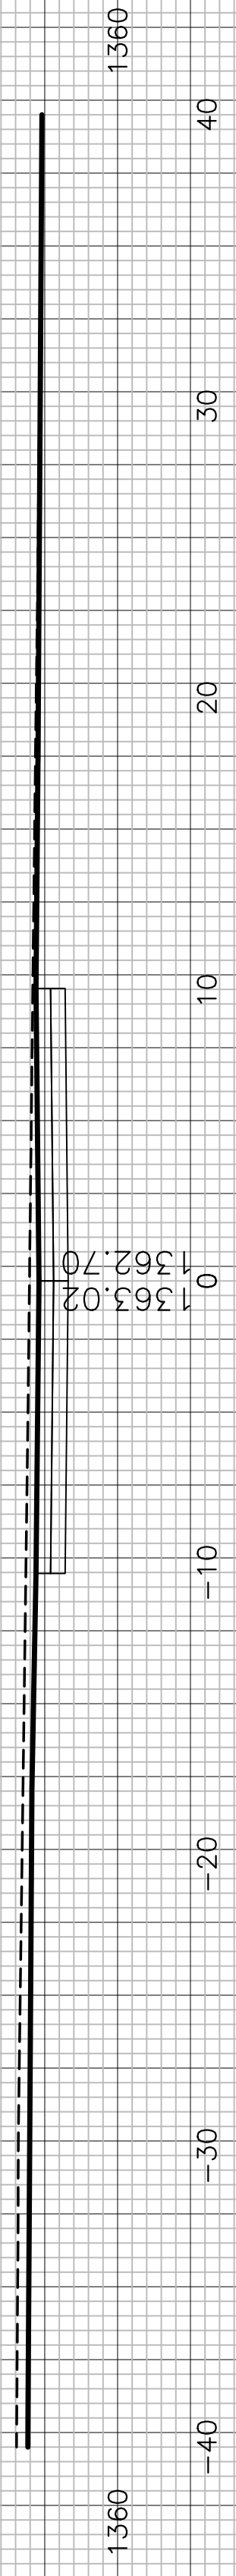

11+50.00

1370


1370

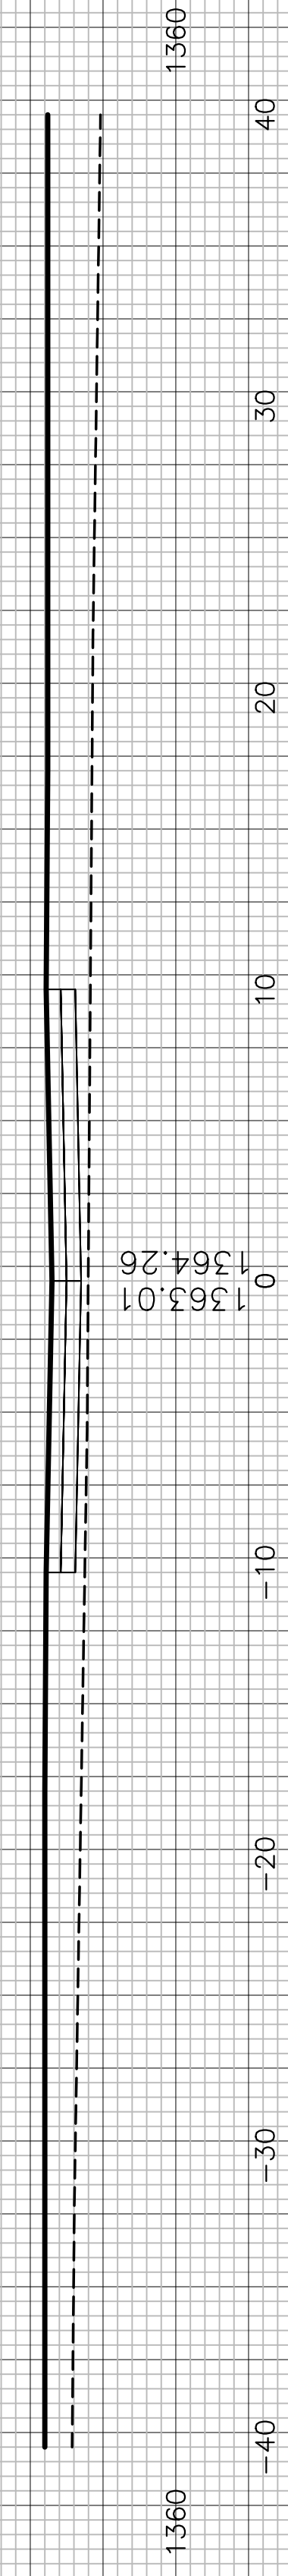

11+00.00

1370


1370

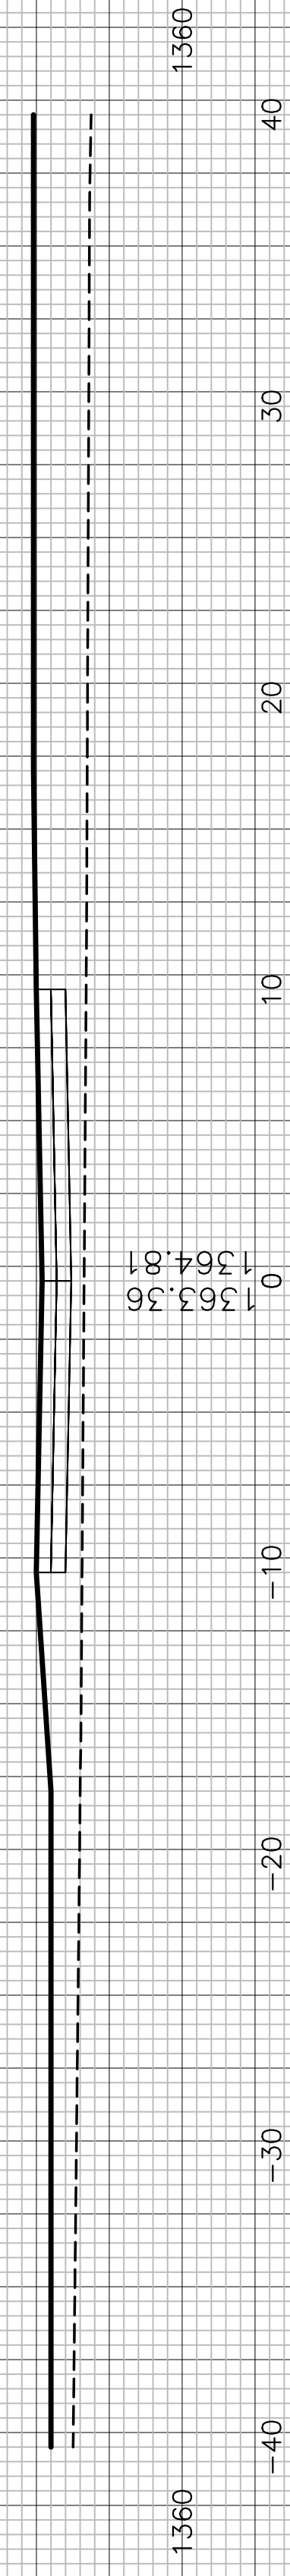

10+50.00

1370


1370

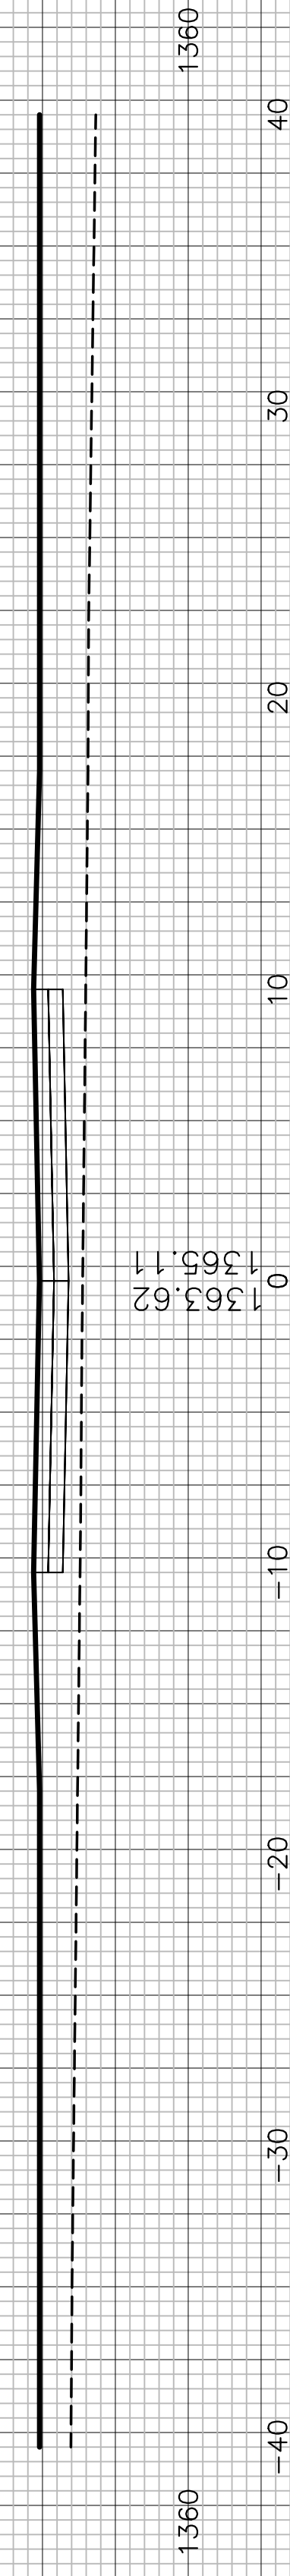

10+00.00

1370

1370

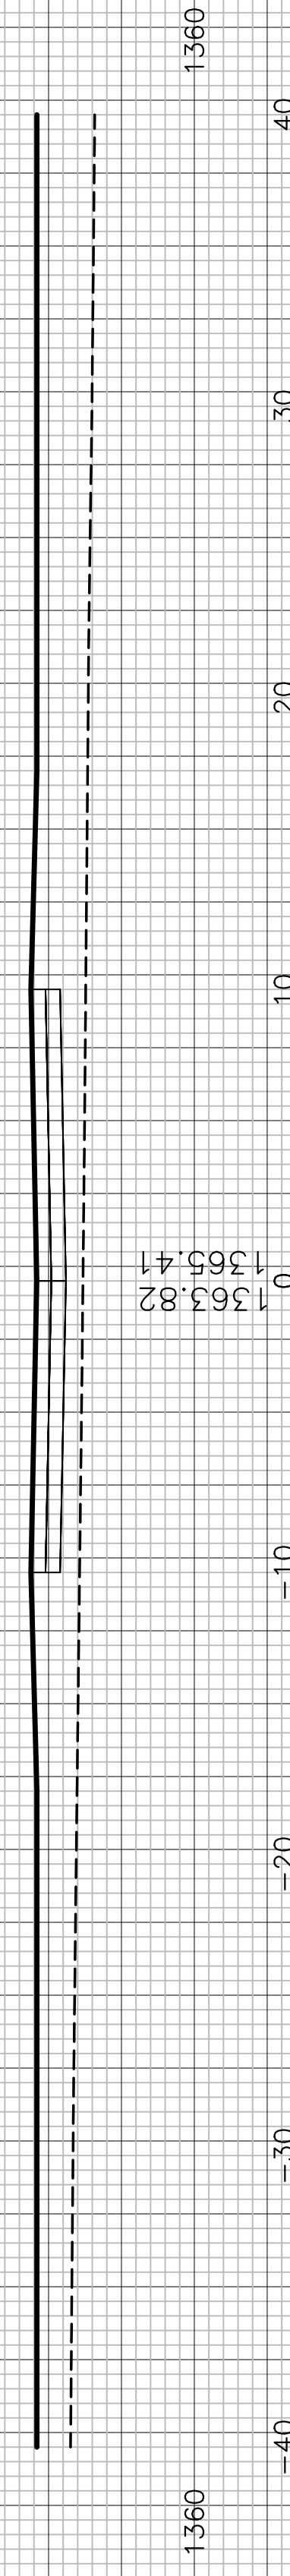

ALLEY 1