

STA 0+00.00 LINE 1  
INSTALL 42" RCP END SECTION AND  
25 S.Y. HEAVY STONE RIP RAP.  
RESHAPE POND AS NECESSARY TO  
PROPOSED END SECTION LOCATION.  
FL ELEV. = 1383.00

PROPOSED POND

RESERVE "E"

CONTRACTOR TO REMOVE TREES  
AS NECESSARY FOR  
CONSTRUCTION. SUBSIDIARY TO  
BID ITEM FOR "SITE CLEARING AND  
RESTORATION"

STA 0+91.70 LINE 1 =  
CONSTRUCT SHALLOW TYPE "P" MH  
TOP ELEV. = 1388.50  
DIA. = 5.0'

STA 2+28.36 LINE 1 =  
SCRAGG STA 21+30.00, 16.17' LT.  
CONSTRUCT STANDARD TYPE 1A  
5x3' CURB INLET  
TOP ELEV. = 1390.37

STA 2+29.9 TO 2+61.6  
PLACE 31.7 L.F.  
FLOWABLE FILL


STA 2+63.04 LINE 1 =  
SCRAGG STA 21+30.00, 16.17' RT.  
CONSTRUCT STANDARD TYPE 1A  
5x3' CURB INLET  
TOP ELEV. = 1390.37

STA 3+99.70 LINE 1 =  
STA 0+00.00 LINE 1A  
CONSTRUCT SHALLOW TYPE P MH  
W/ BEEHIVE FRAME AND GRATE  
TOP ELEV. = 1388.60  
5.0' DIAMETER

CONTRACTOR TO REMOVE TREES  
AS NECESSARY FOR  
CONSTRUCTION. SUBSIDIARY TO  
BID ITEM FOR "SITE CLEARING AND  
RESTORATION"



SCALE 1" = 20'

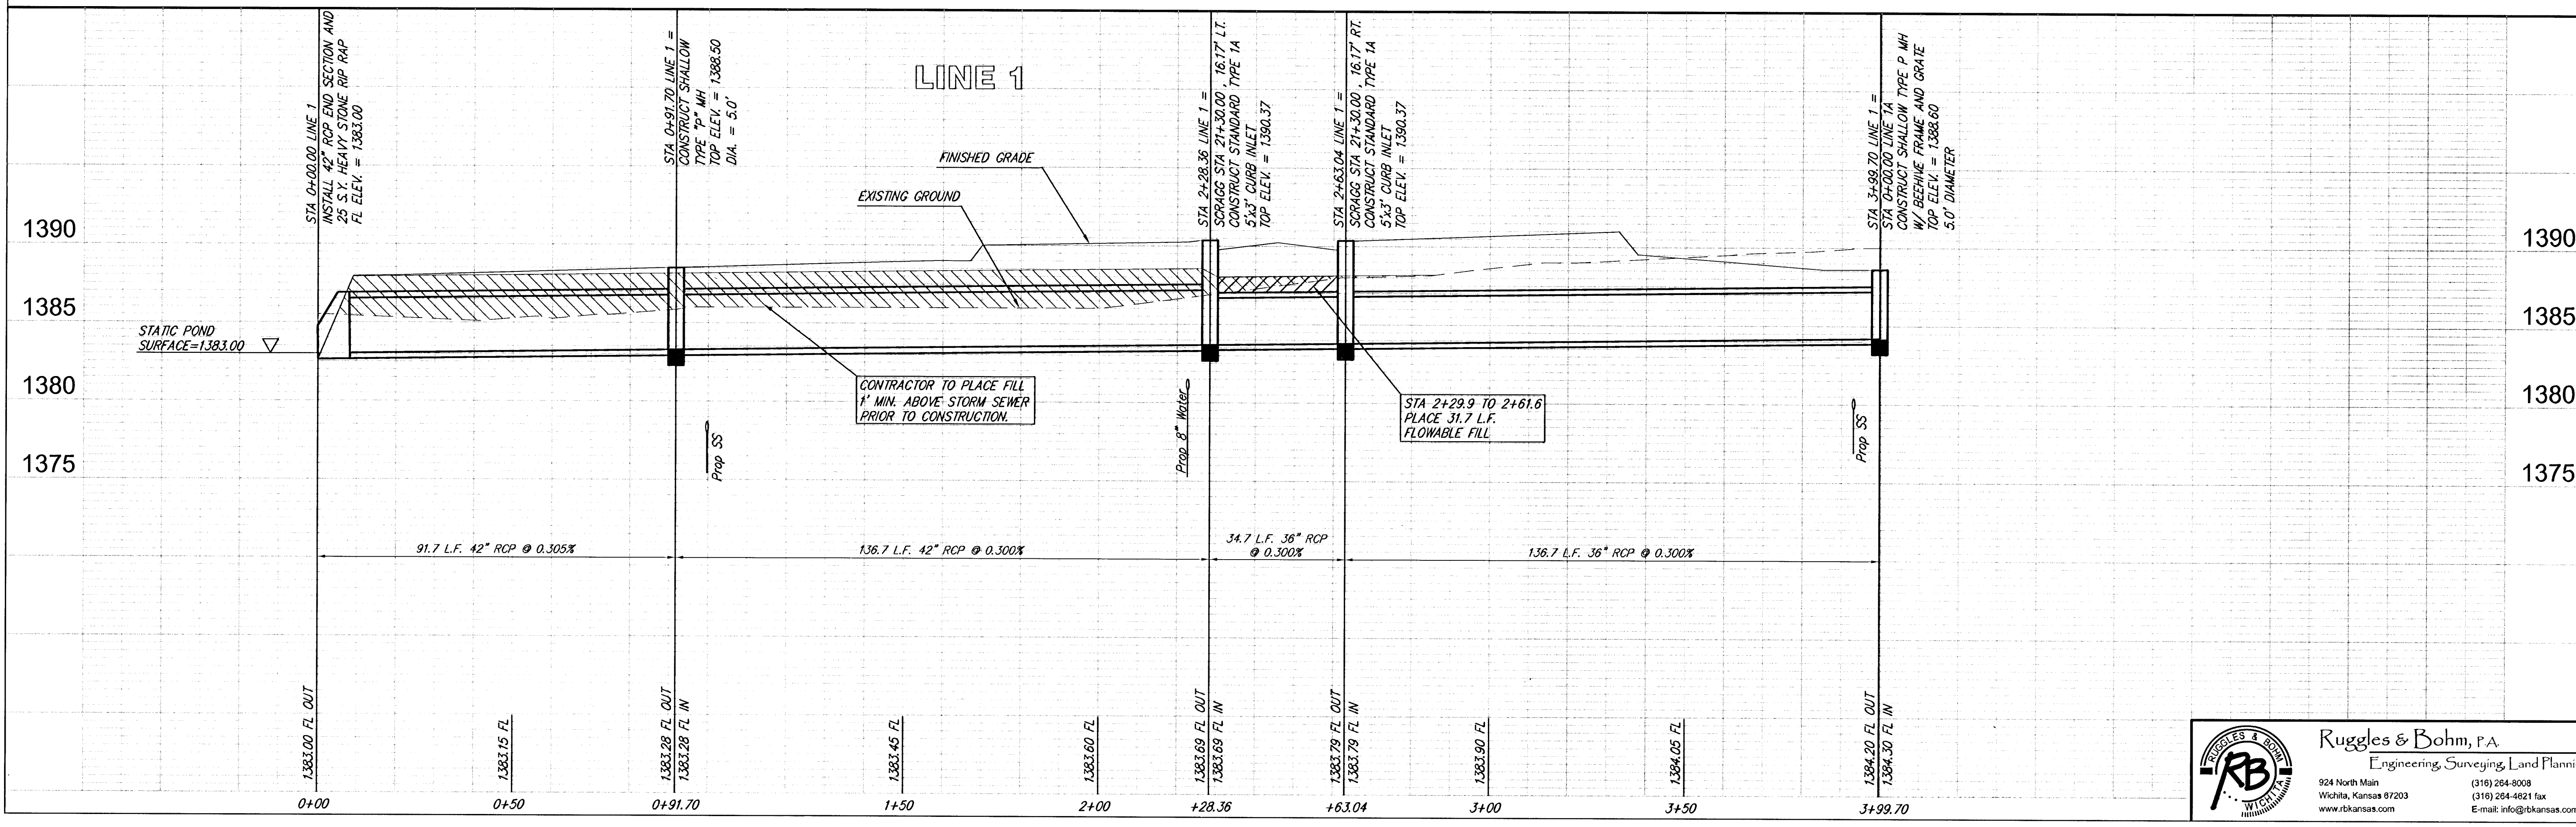

PROJECT NUMBER 472-84123	DESIGN AML	DRAWN AML	REVISION
DATE Jun. 17, 2005	UTILITY	DATE	REVIEW
Storm Sewer [SWS 01]			
Sawmill Creek Addition Storm Sewer WICHITA, KANSAS			
**Ruggles & Bohm, P.A.**  
Engineering, Surveying, Land Planning  
924 North Main  
Wichita, Kansas 67203  
www.rtkansas.com  
(316) 264-8008  
(316) 264-4621 fax  
E-mail: info@rtkansas.com