
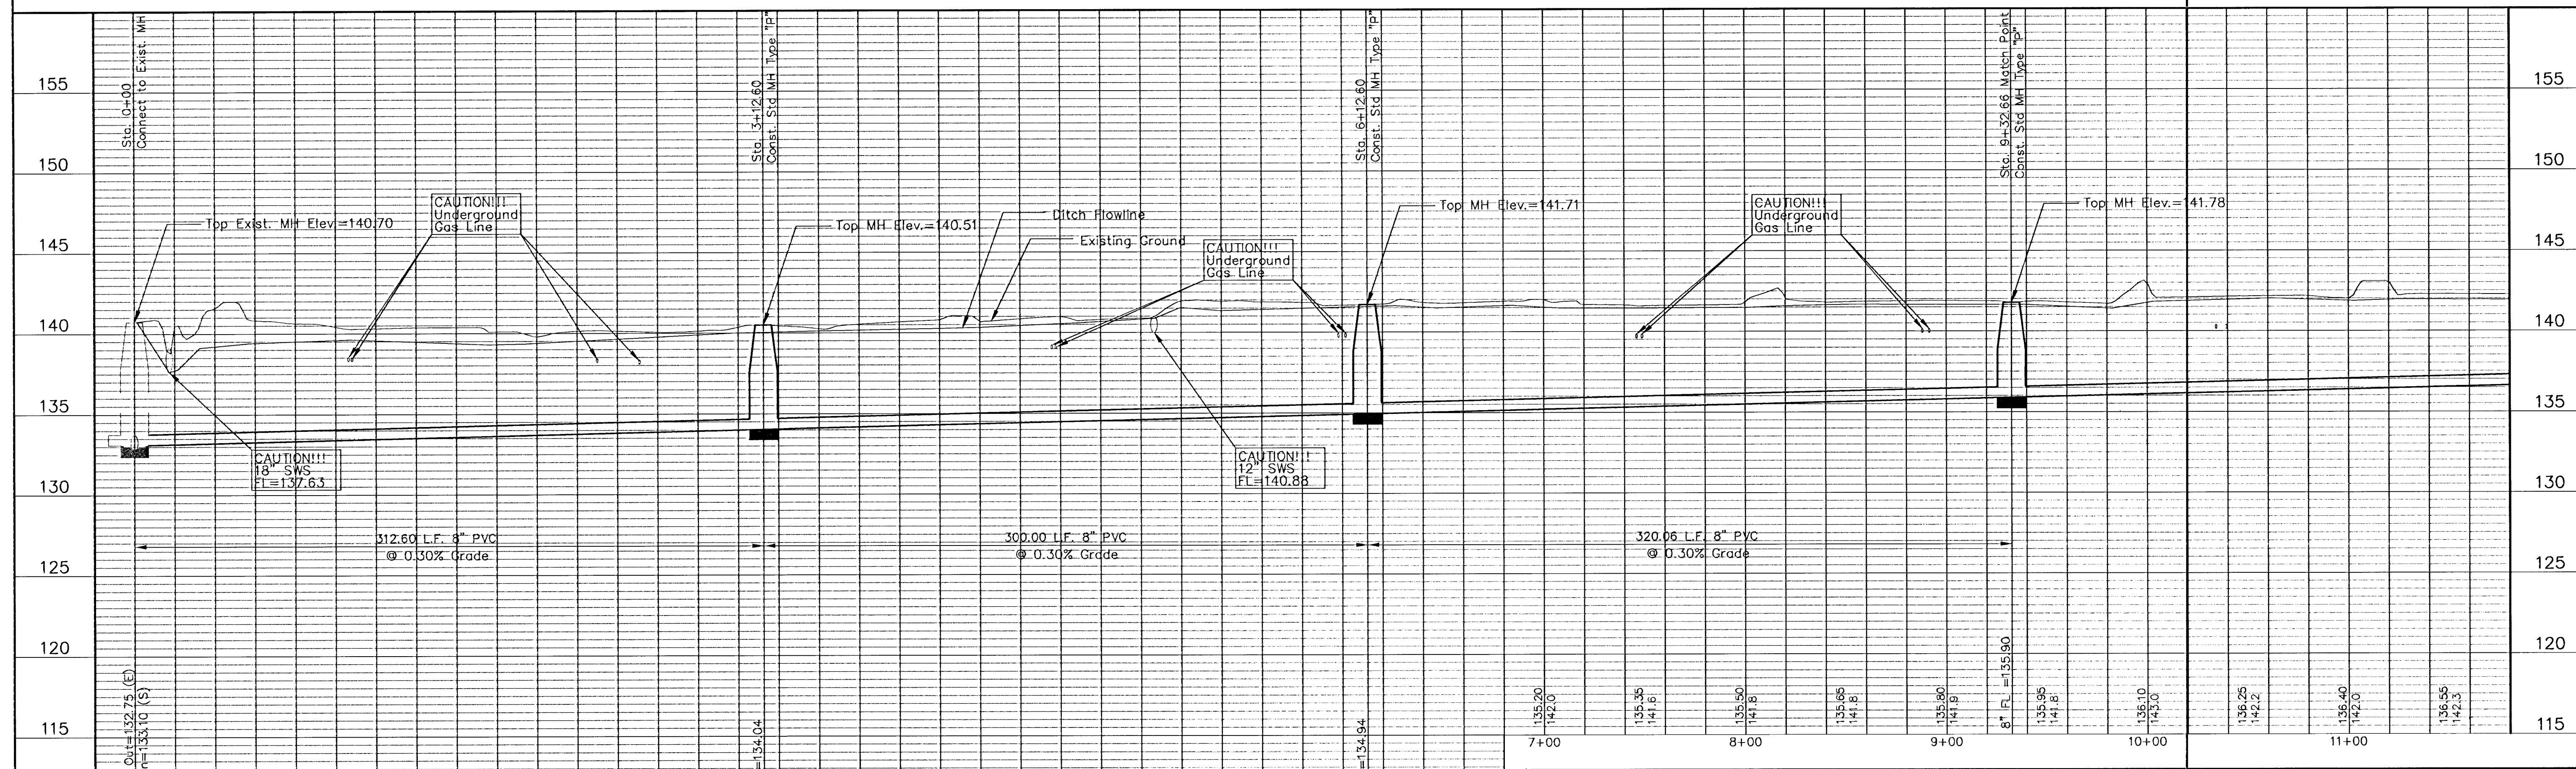


EVERGREEN PLACE ADDITION

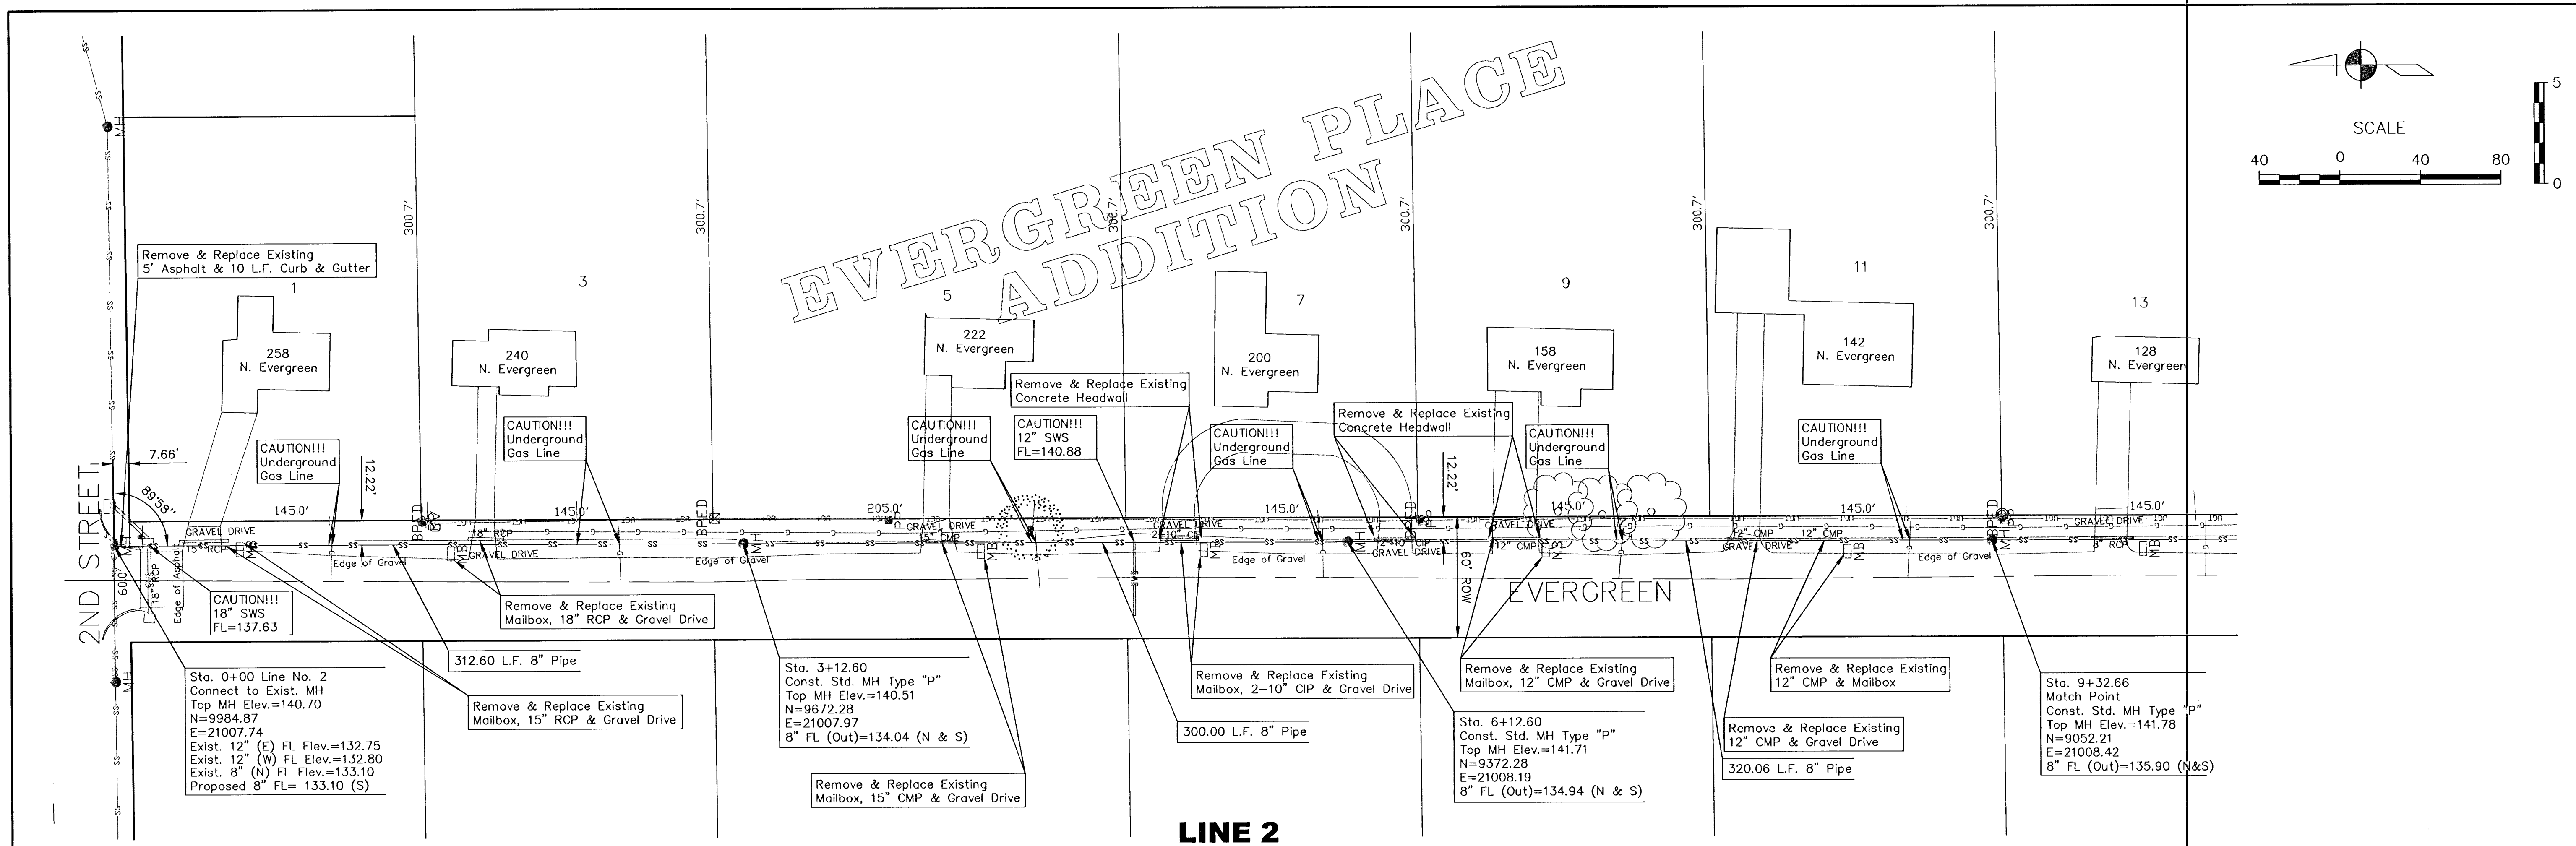

0+00	1+00	2+00	3+00	4+00	5+00	6+00	7+00	8+00	9+00	10+00	11+00													
12.7' F.L. (E)=132.75 8" F.L. (S)=133.10	133.25 142.0	133.40 140.4	133.55 140.4	133.70 139.8	133.85 140.1	134.00 140.4	134.15 140.4	134.30 140.8	134.45 140.9	134.60 140.9	134.75 142.0	134.90 141.7	135.05 141.8	135.20 142.0	135.35 141.8	135.50 141.8	135.65 141.8	135.80 141.9	135.95 141.8	136.10 143.0	136.25 142.2	136.40 142.0	136.55 142.3	136.70 142.3

	PROJECT NUMBER 488-83804	AM NO. 04050	SANITARY SEWER EXTENSION LINE 2 EVERGREEN PLACE ADDITION, WICHITA, KS	SHEET 4		
	DESIGN TA	DRAWN SS		FILE sspp2	DATE 09/22/04	SCALE Graphic