


BENCHMARKS:
City of Wichita Benchmark
Disc, located at Gold and 55th
Street South.
45' W. and 48' N. of 1/4 Sec.
Cor. Iron, 44.5' N. of
centerline of 55th St. S.,
65.4' NW of 1/4 Sec. Cor.
Iron, 126.50 W. of centerline
of Palsade, 54.5' WNW of
centerline of Power Pole.
Elev. = 81.36 (City Datum)

Site Benchmark
Small railroad spike on west
face of power pole adjacent
to NE corner of Lot 15, Block
A, My House Addition.
Elev. = 82.22 (City Datum)
Elev. = 1269.62 (N.G.V.D. 29)


Scale: 1" = 20' Horizontal
1" = 5' Vertical
• = Iron

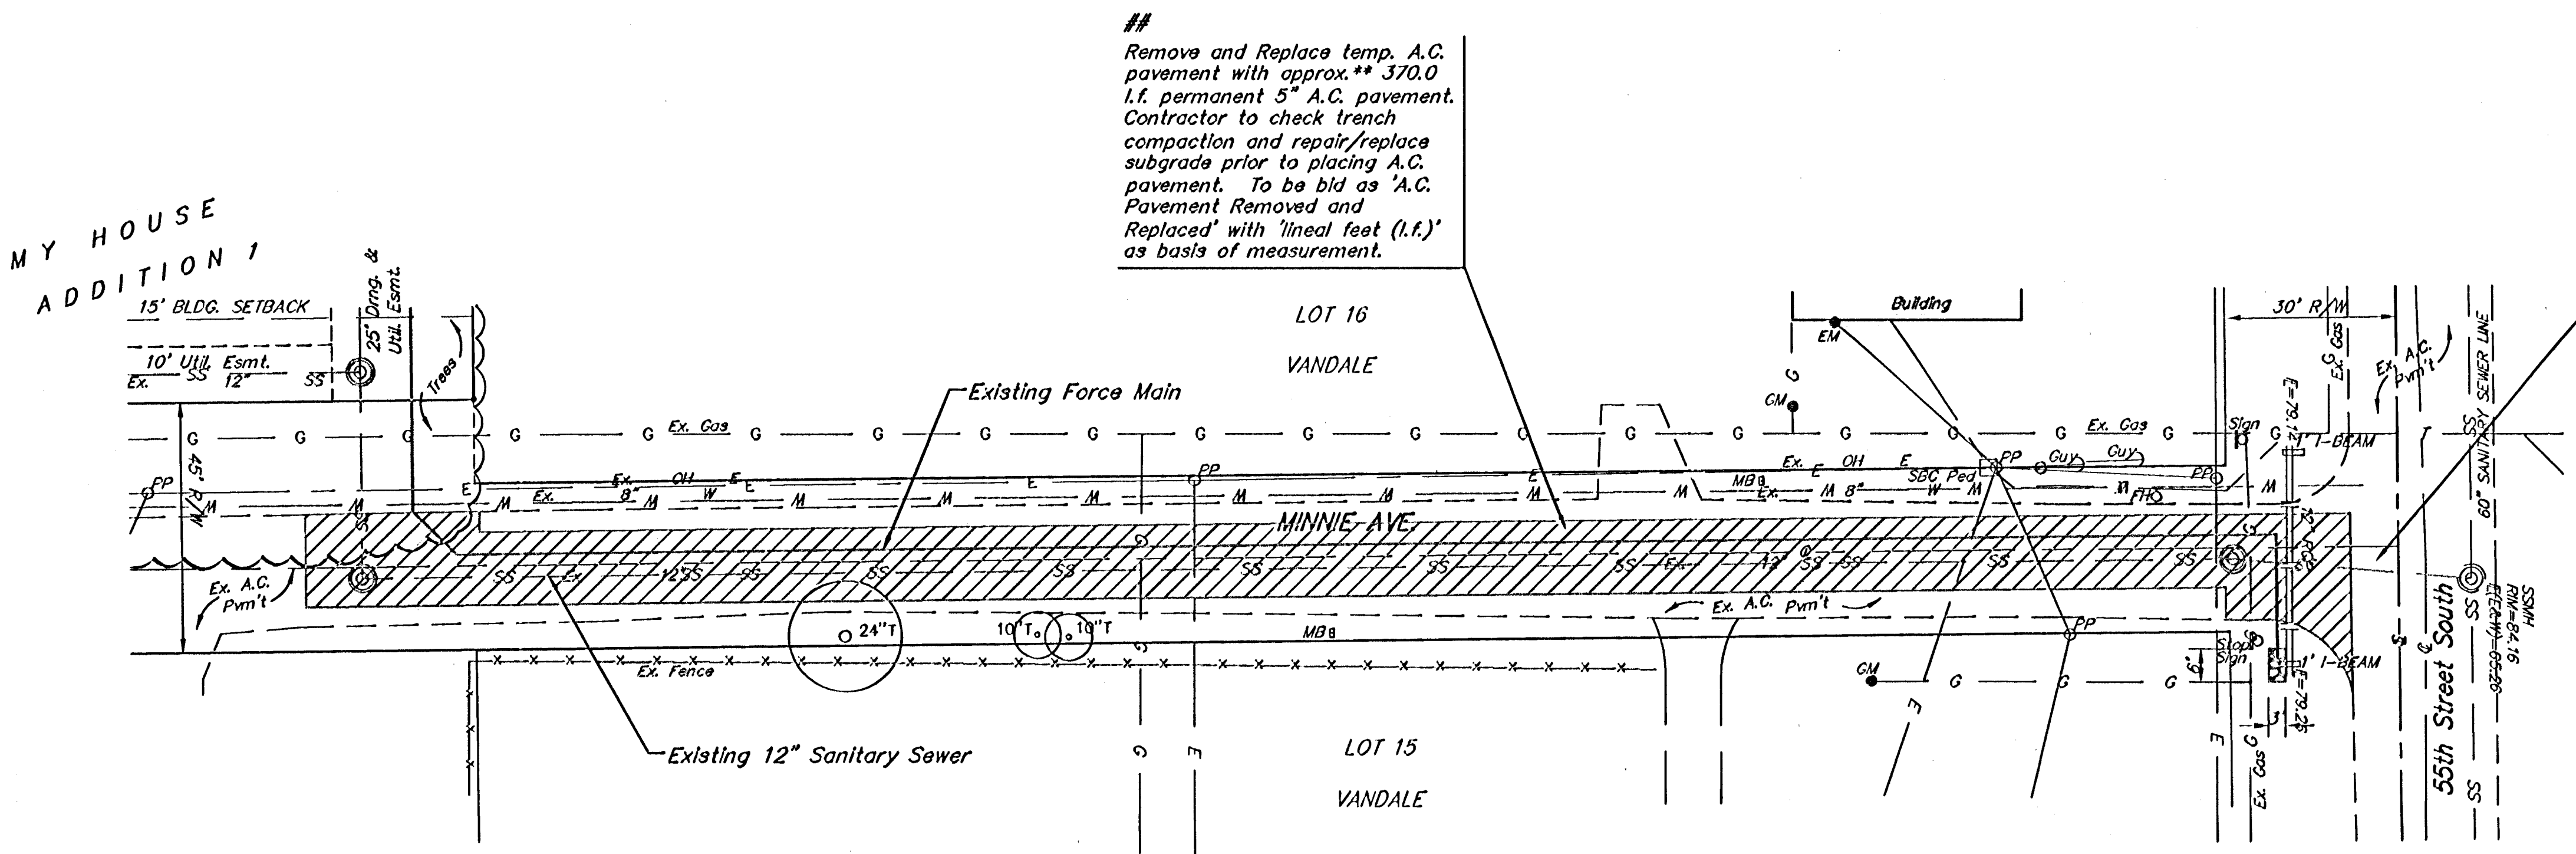

##
Remove and Replace temp. A.C.
pavement with approx. ** 370.0
l.f. permanent 5" A.C. pavement.
Contractor to check trench
compaction and repair/replace
subgrade prior to placing A.C.
pavement. To be bid as 'A.C.
Pavement Removed and
Replaced' with 'lineal feet (l.f.)'
as basis of measurement.

Contractor to stop at approx.
edge of 55th St. South with
pavement replacement due to
the fact that the pavement in
55th St. South was bid to be
removed and replaced with the
sanitary sewer project.
Pavement in 55th St. South is
sanitary sewer contractors
responsibility.

Contractor to verify replacement
amount and bid accordingly.

##
Trench compaction and subgrade shall be incidental to
bid item "A.C. Pavement Removed and Replaced".



MY HOUSE ADDITION

MINNIE AVE.

Street Improvements

Baughman Company, P.A. 315 Ellis St. Wichita, KS 67211 P 316.262.7771 F 316.262.6149
ENGINEERING | SURVEYING | PLANNING | LANDSCAPE ARCHITECTURE

PROJECT NUMBER 47284049	DESIGN MWS	DRAWN TMS
REVISIONS	APPROVED DATE 11/04	
	SCALE Noted	
	SHEET	

6A OF 16

MyHouse/Su3

04-05-E879