


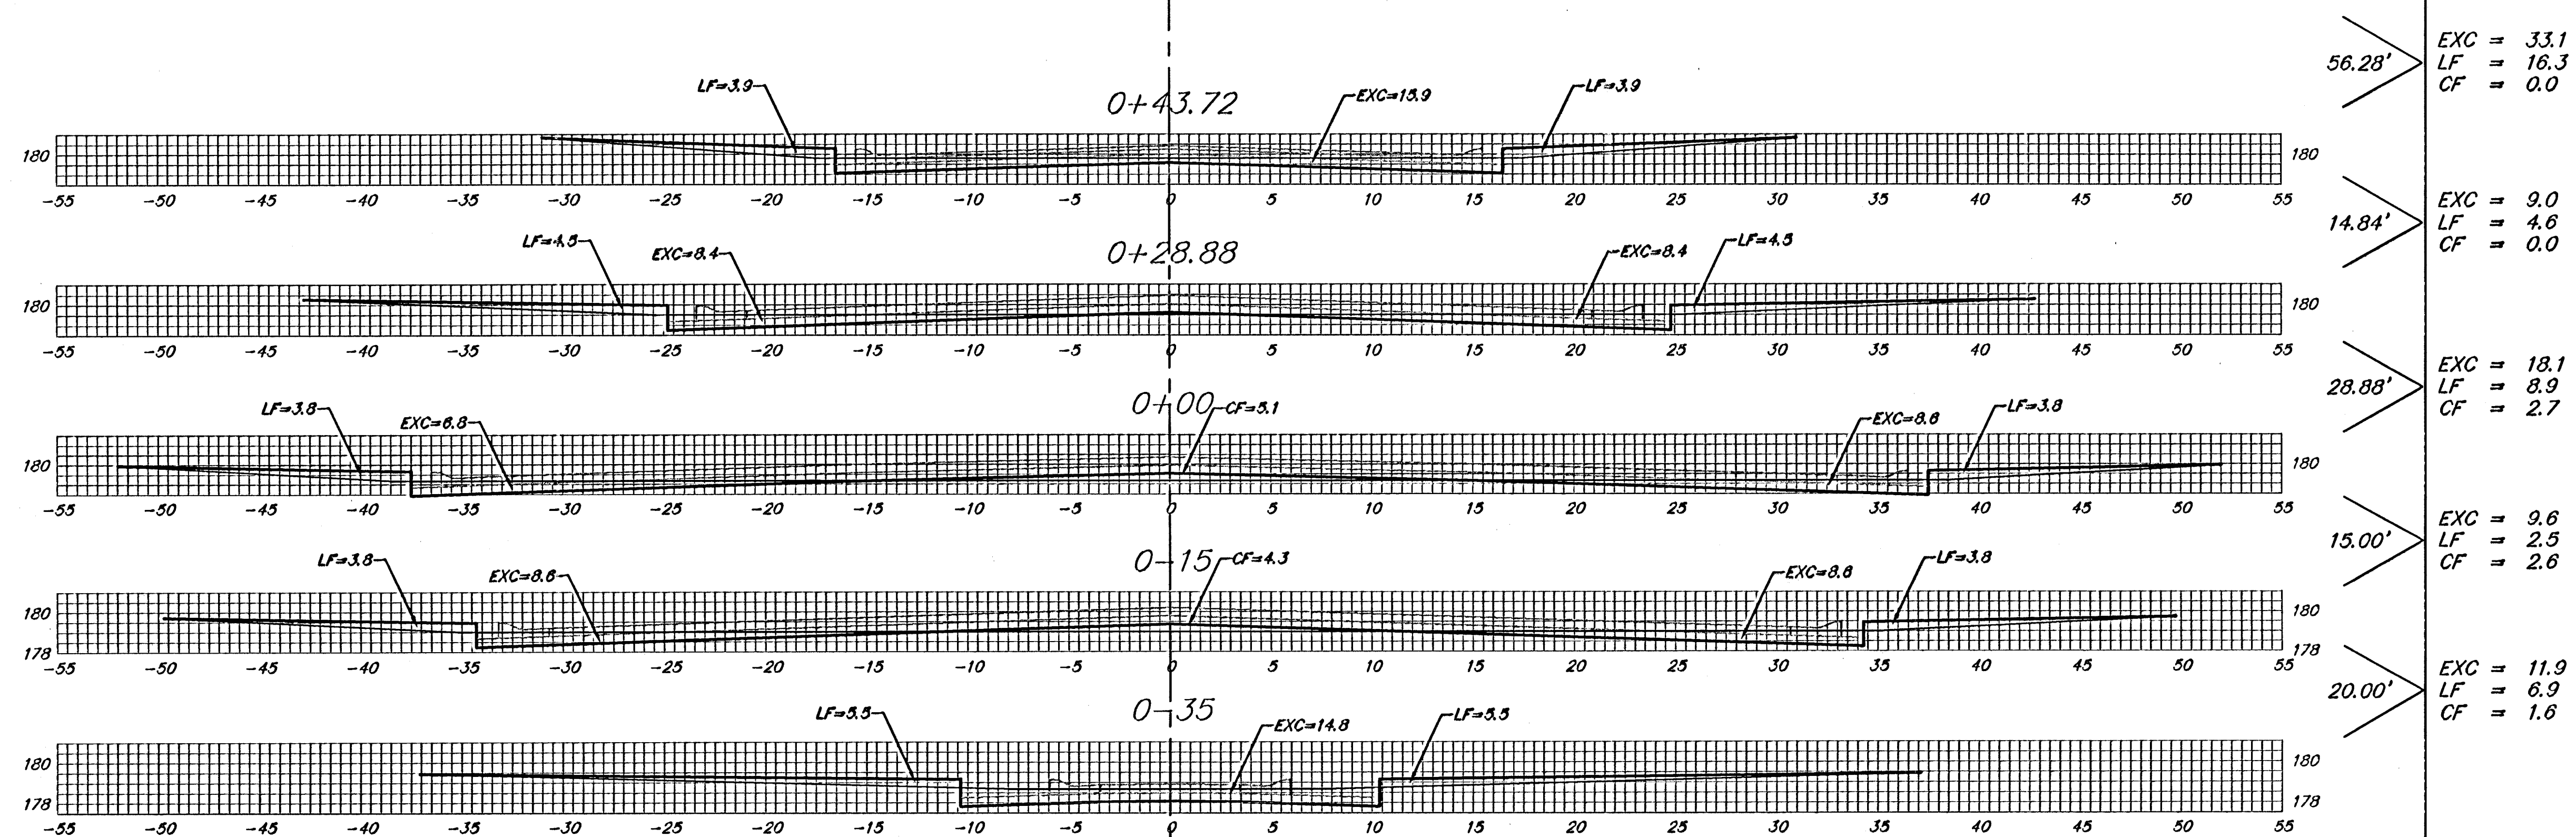

W. 56TH CIR. S.

Sheet Totals:
 Excavation = 81.7 C.Y.
 Loose Fill = 39.2 C.Y.
 Compacted Fill = 6.9 C.Y.

