


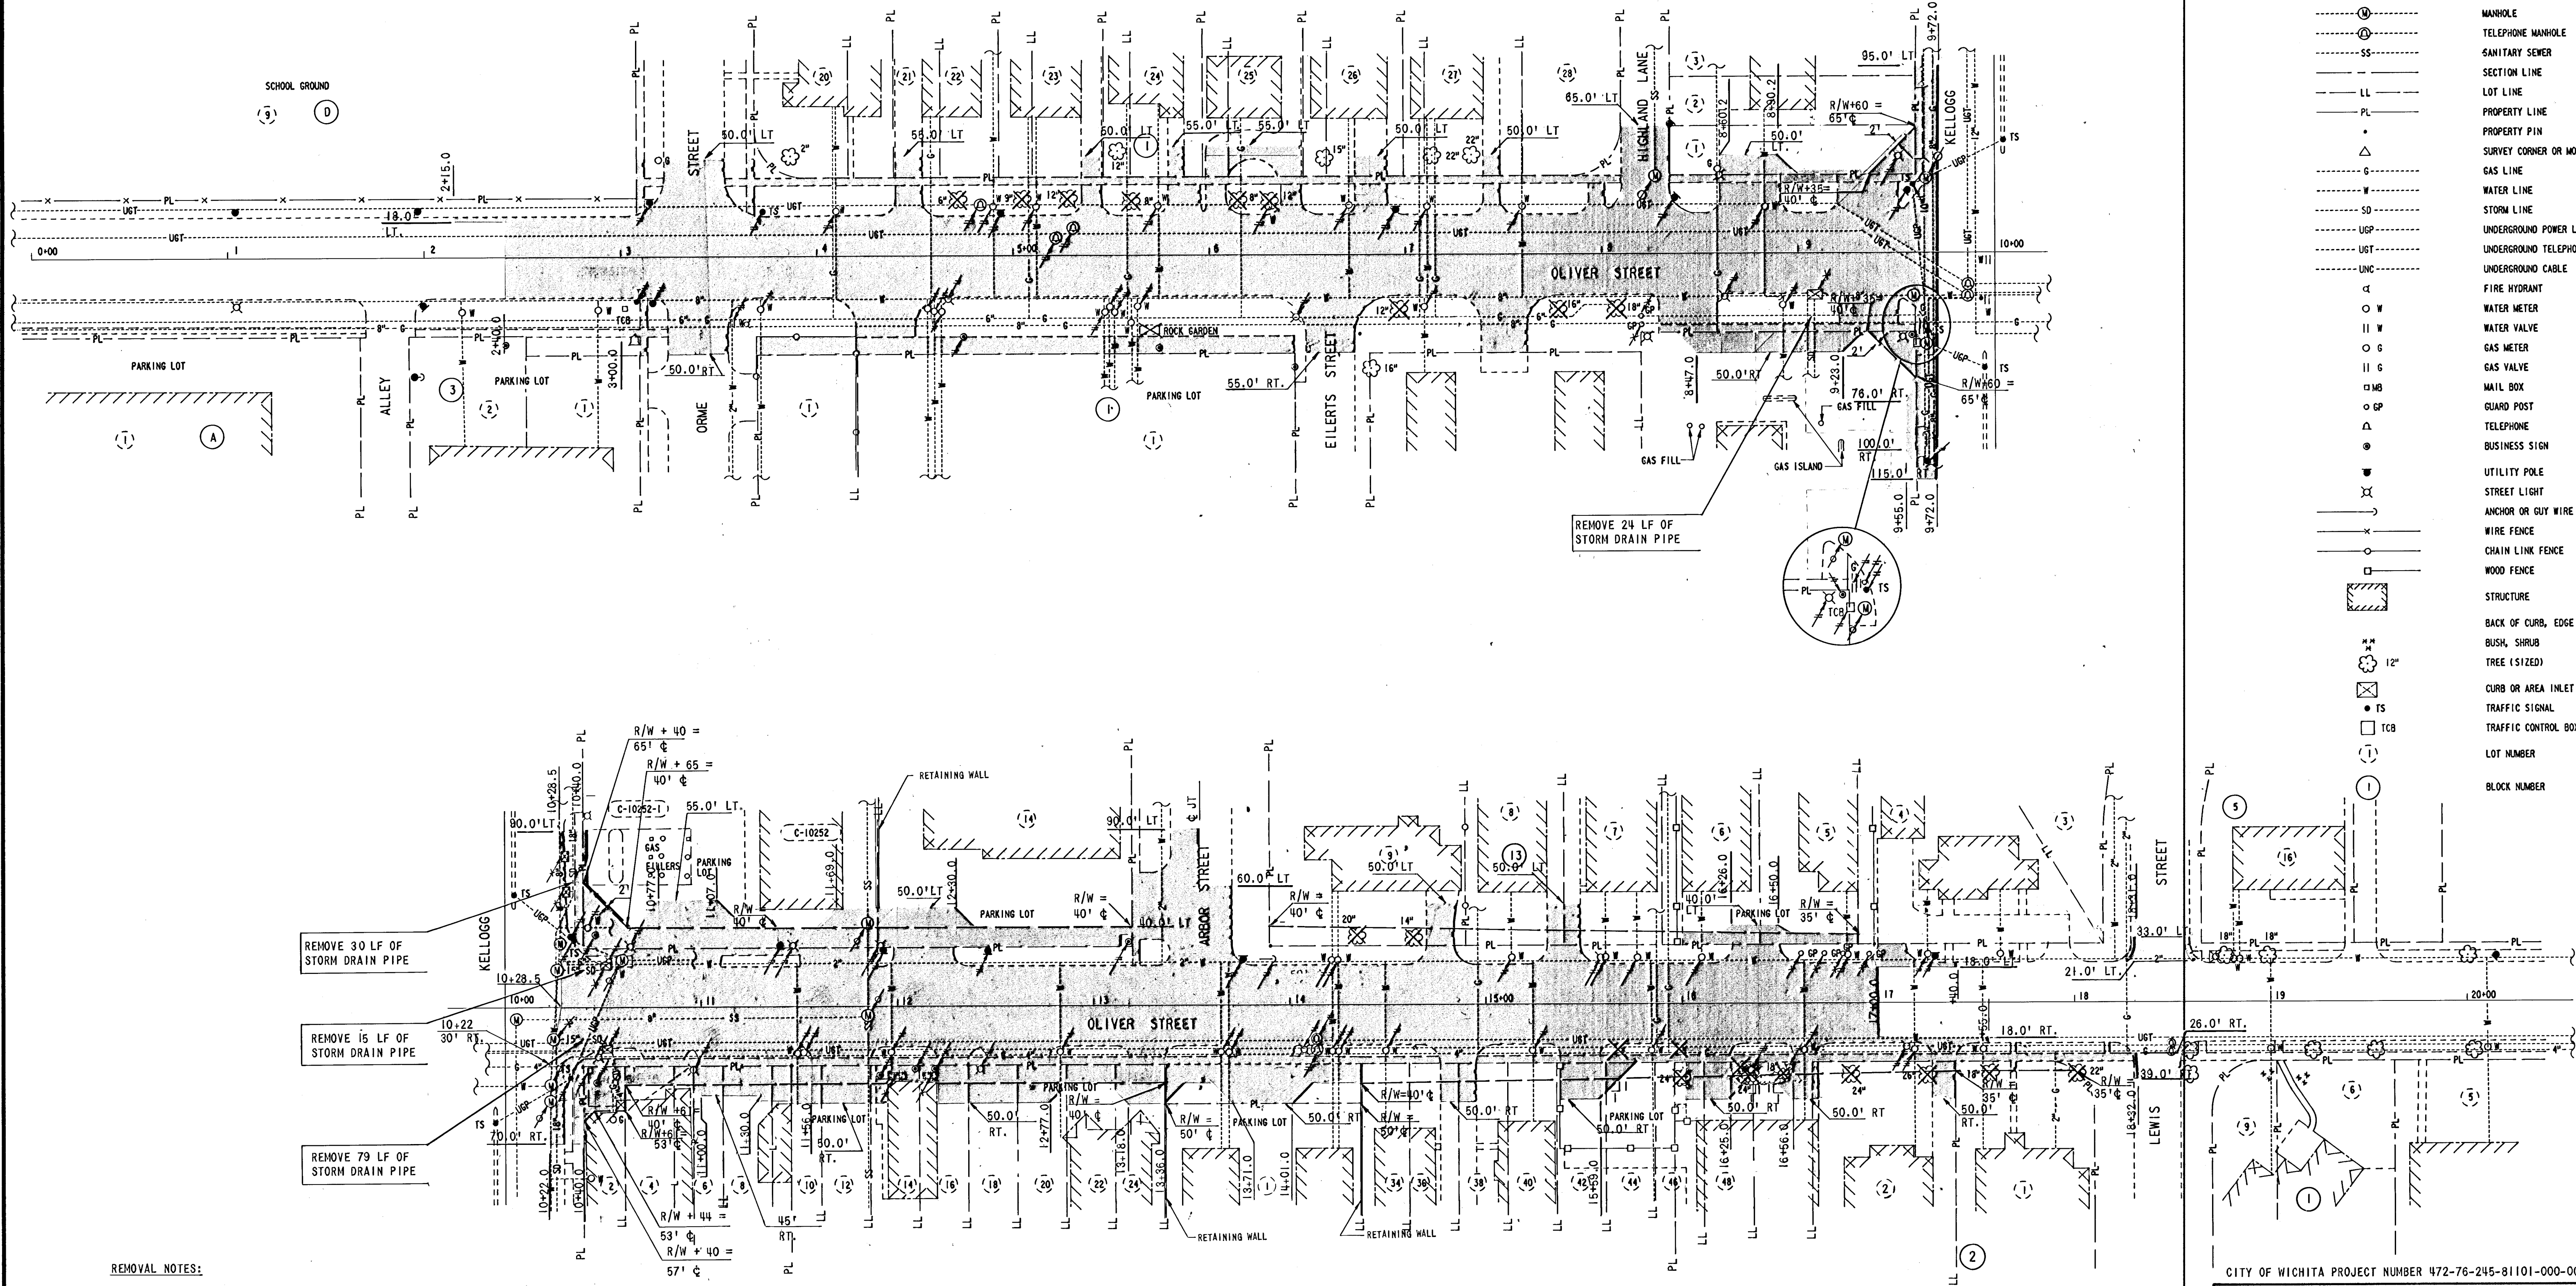

LEGEND

SYMBOL	DESCRIPTION
⊕	MANHOLE
⊙	TELEPHONE MANHOLE
SS	SANITARY SEWER
---	SECTION LINE
LL	LOT LINE
PL	PROPERTY LINE
•	PROPERTY PIN
△	SURVEY CORNER OR MONUMENT
G	GAS LINE
W	WATER LINE
SD	STORM LINE
UGP	UNDERGROUND POWER LINE
UGT	UNDERGROUND TELEPHONE LINE
UNC	UNDERGROUND CABLE
⊕	FIRE HYDRANT
⊕ W	WATER METER
⊕ W	WATER VALVE
⊕ G	GAS METER
⊕ G	GAS VALVE
⊕ MB	MAIL BOX
⊕ GP	GUARD POST
⊕	TELEPHONE
⊕	BUSINESS SIGN
⊕	UTILITY POLE
⊕	STREET LIGHT
⊕	ANCHOR OR GUY WIRE
⊕	WIRE FENCE
⊕	CHAIN LINK FENCE
⊕	WOOD FENCE
⊕	STRUCTURE
⊕	BACK OF CURB, EDGE OF PAVEMENT
⊕	BUSH, SHRUB
⊕	TREE (SIZED)
⊕	CURB OR AREA INLET
⊕	TRAFFIC SIGNAL
⊕	TRAFFIC CONTROL BOX
⊕	LOT NUMBER
⊕	BLOCK NUMBER

CITY OF WICHITA PROJECT NUMBER 472-76-245-81101-000-000-001

WICHITA, KANSAS
OLIVER AT KELLOGG INTERSECTION IMPROVEMENTS
REMOVAL PLAN AND LEGEND

DESIGN
BGR

DRAWN
KWD

**WILSON
& COMPANY**
ENGINEERS
& ARCHITECTS
WICHITA — KANSAS

DATE:
JAN. 1982
FILE NO.
81-323B
SHEET NO. 2
OF 22

REVISION

DATE

BY