


CITY	STATE	PROJECT NO.	FISCAL YEAR	SHEET NO.	TOTAL SHEETS
WICHITA	KANSAS	*	1982	8	22

\*472-76-245-81101-000-000-001

FINAL SURVEY NO.	DATE
SURVEYED BY	
NOTE BOOK NO.	
TEMPLATE AREAS CHECKED	

ORIGINAL SURVEY NO.	DATE
SURVEYED BY	
NOTE BOOK NO.	
TEMPLATE AREAS CHECKED	

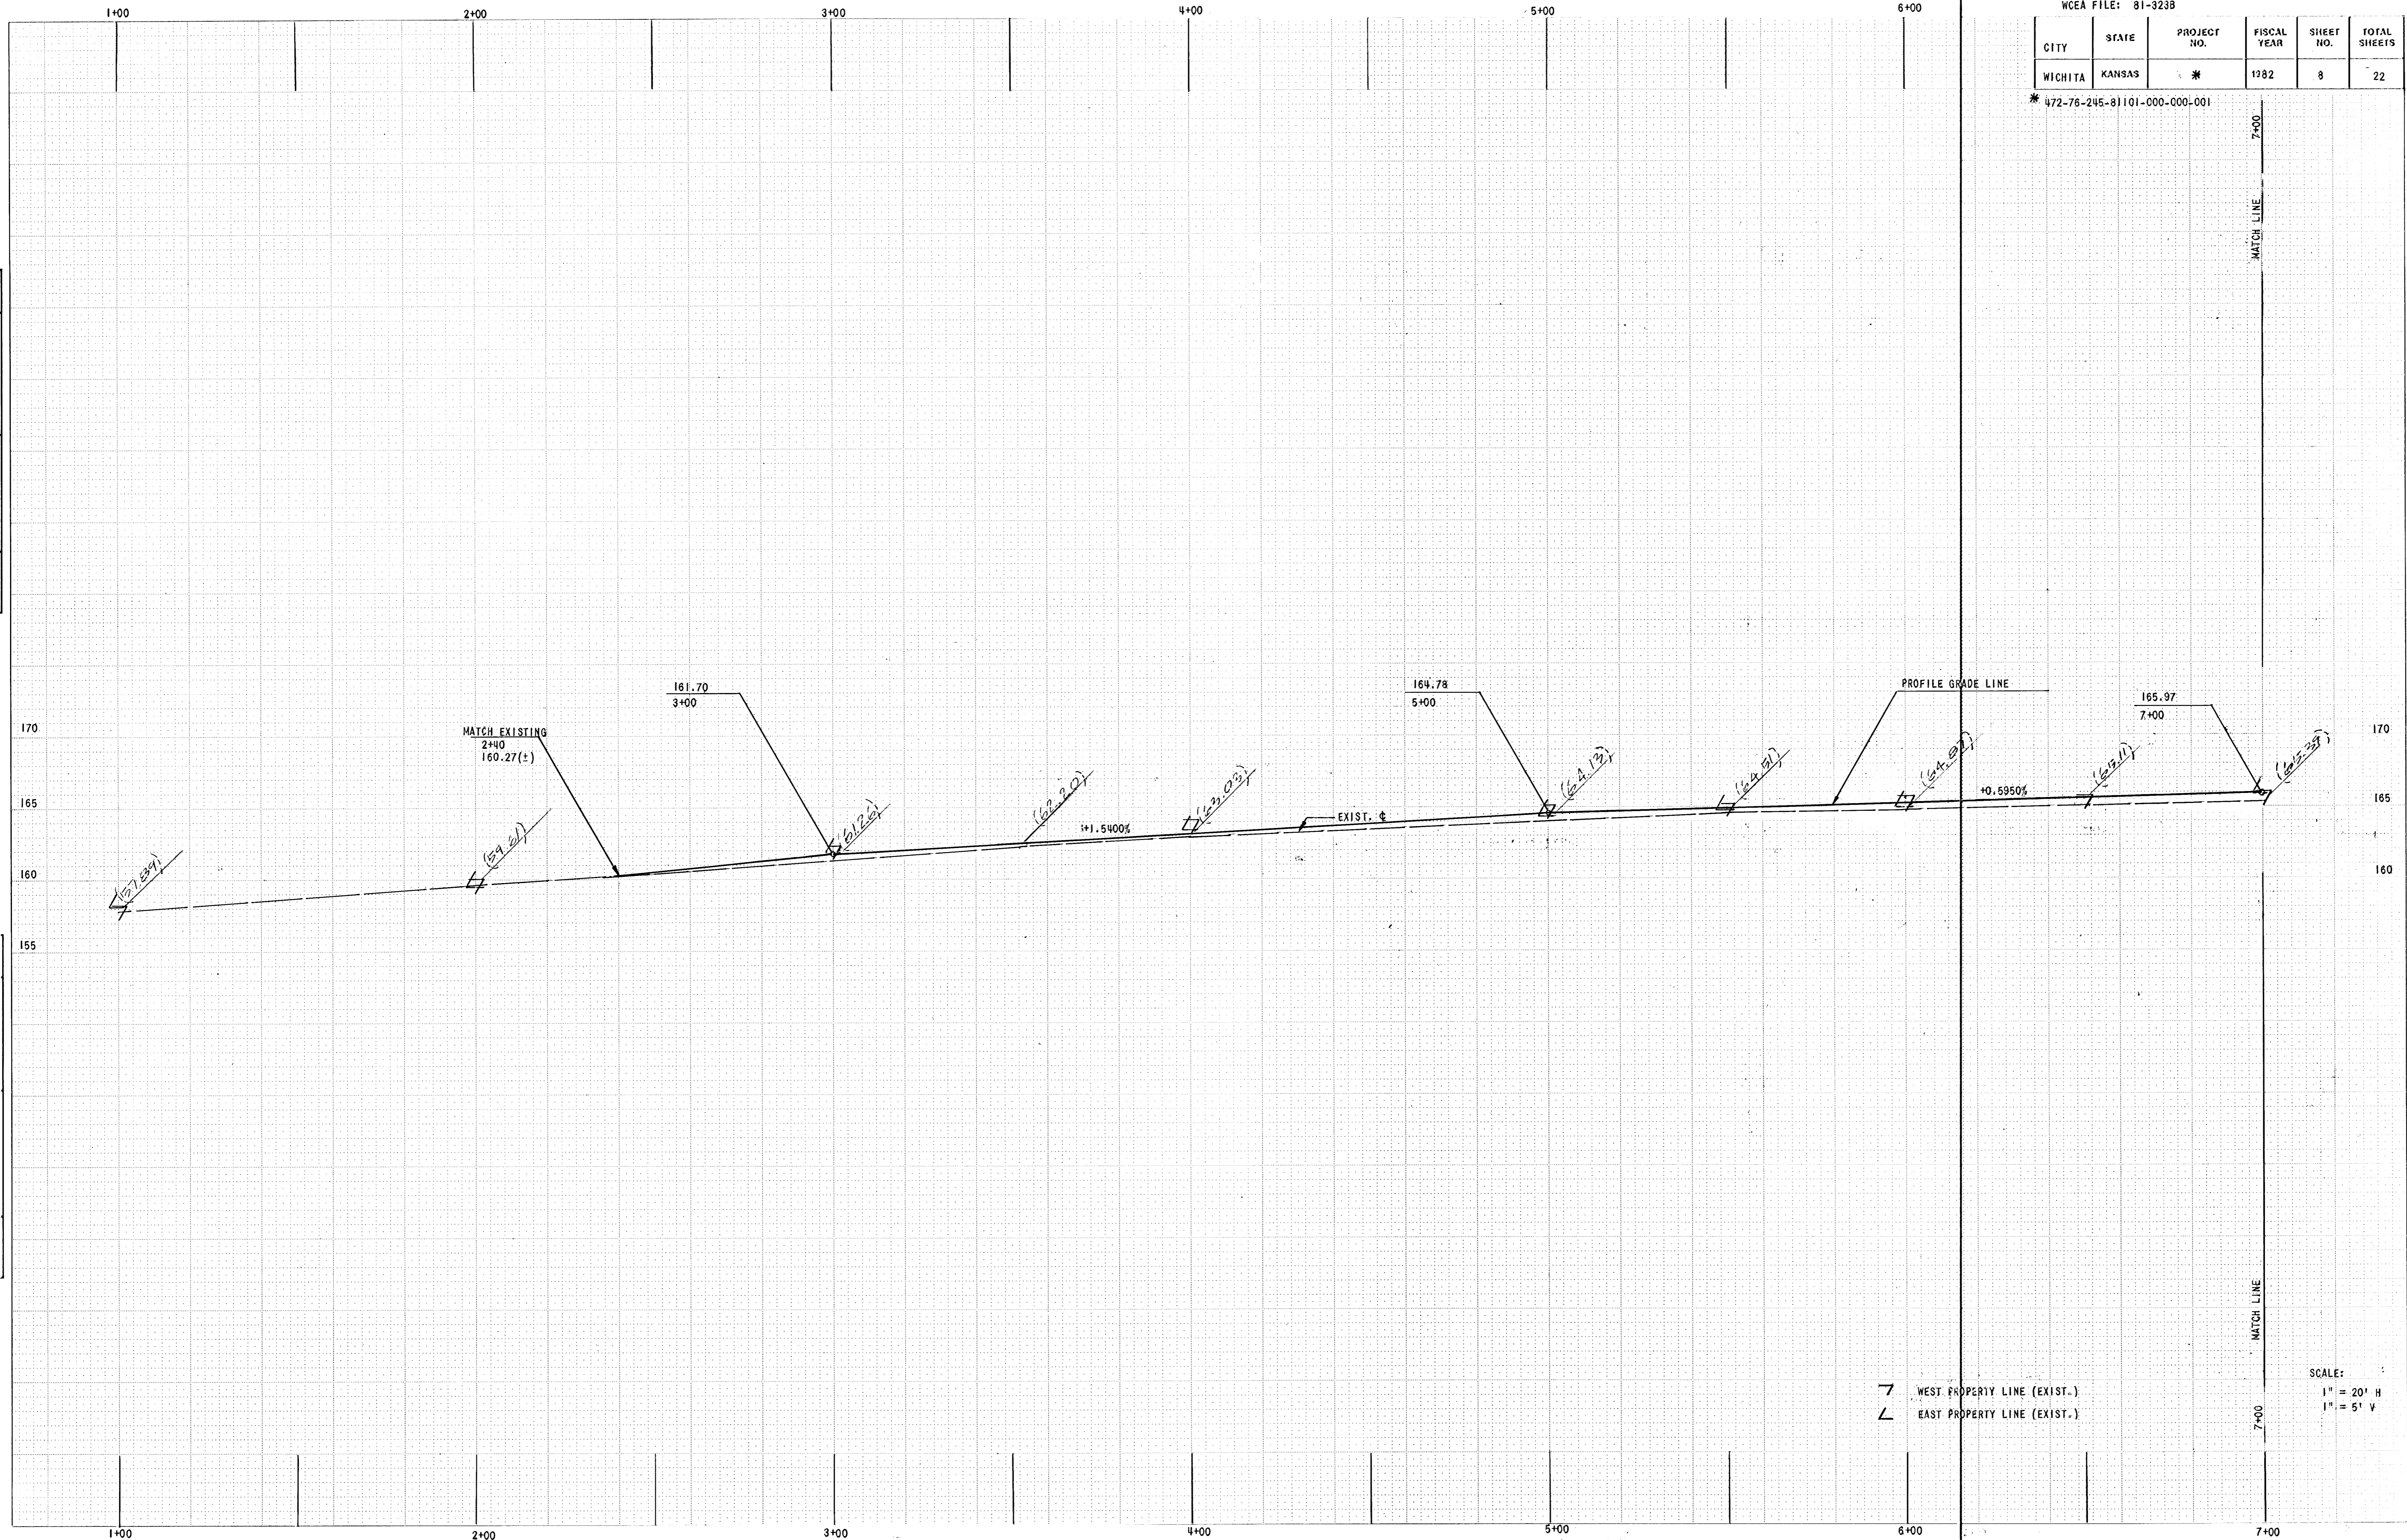

7 WEST PROPERTY LINE (EXIST.)  
 7 EAST PROPERTY LINE (EXIST.)

SCALE:  
 1" = 20' H  
 1" = 5' V