


CITY	STATE	PROJECT NO.	FISCAL YEAR	SHEET NO.	TOTAL SHEETS
WICHITA	KANSAS	472-76-245-8110 -000-000-001	1982	22	22

FINAL SURVEY	BY	DATE
SURVEYED		
PLOTTED		
ROUTE BOOK NO.		
AREAS CHECKED		

ORIGINAL SURVEY	BY	DATE
SURVEYED		
PLOTTED		
ROUTE BOOK NO.		
AREAS CHECKED		

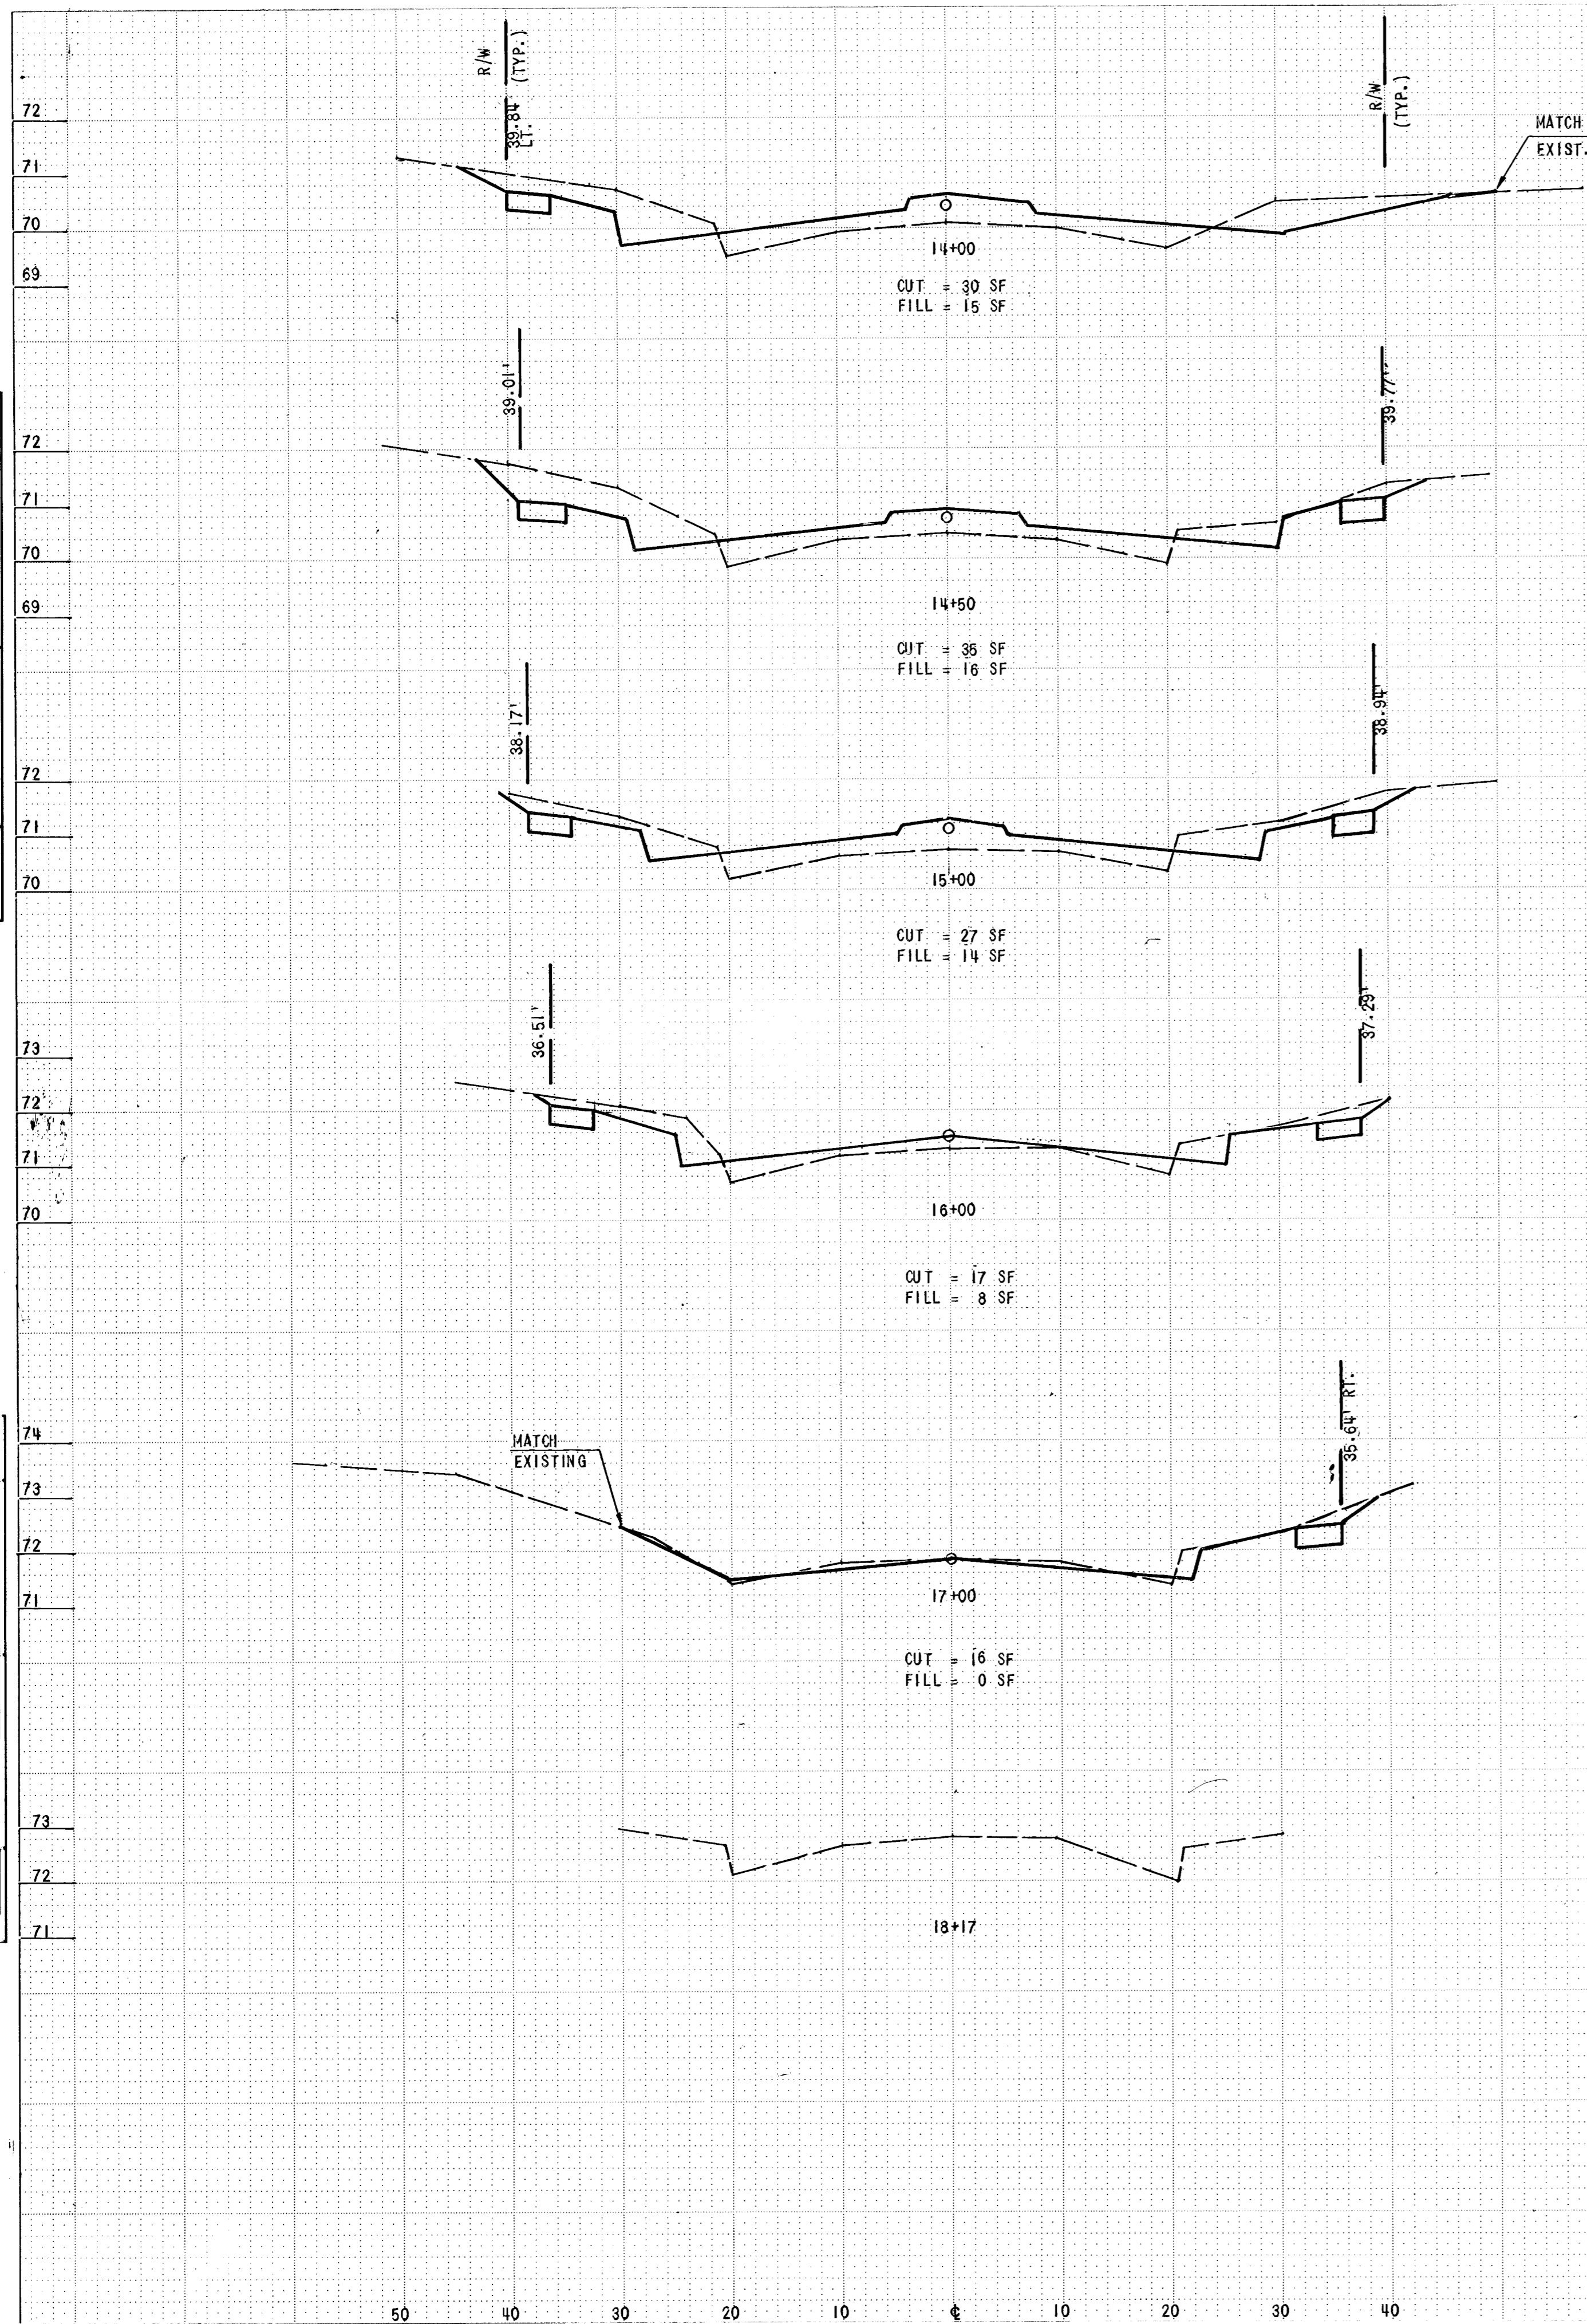

SCALE:  
 1" = 10' H  
 1" = 2' V