


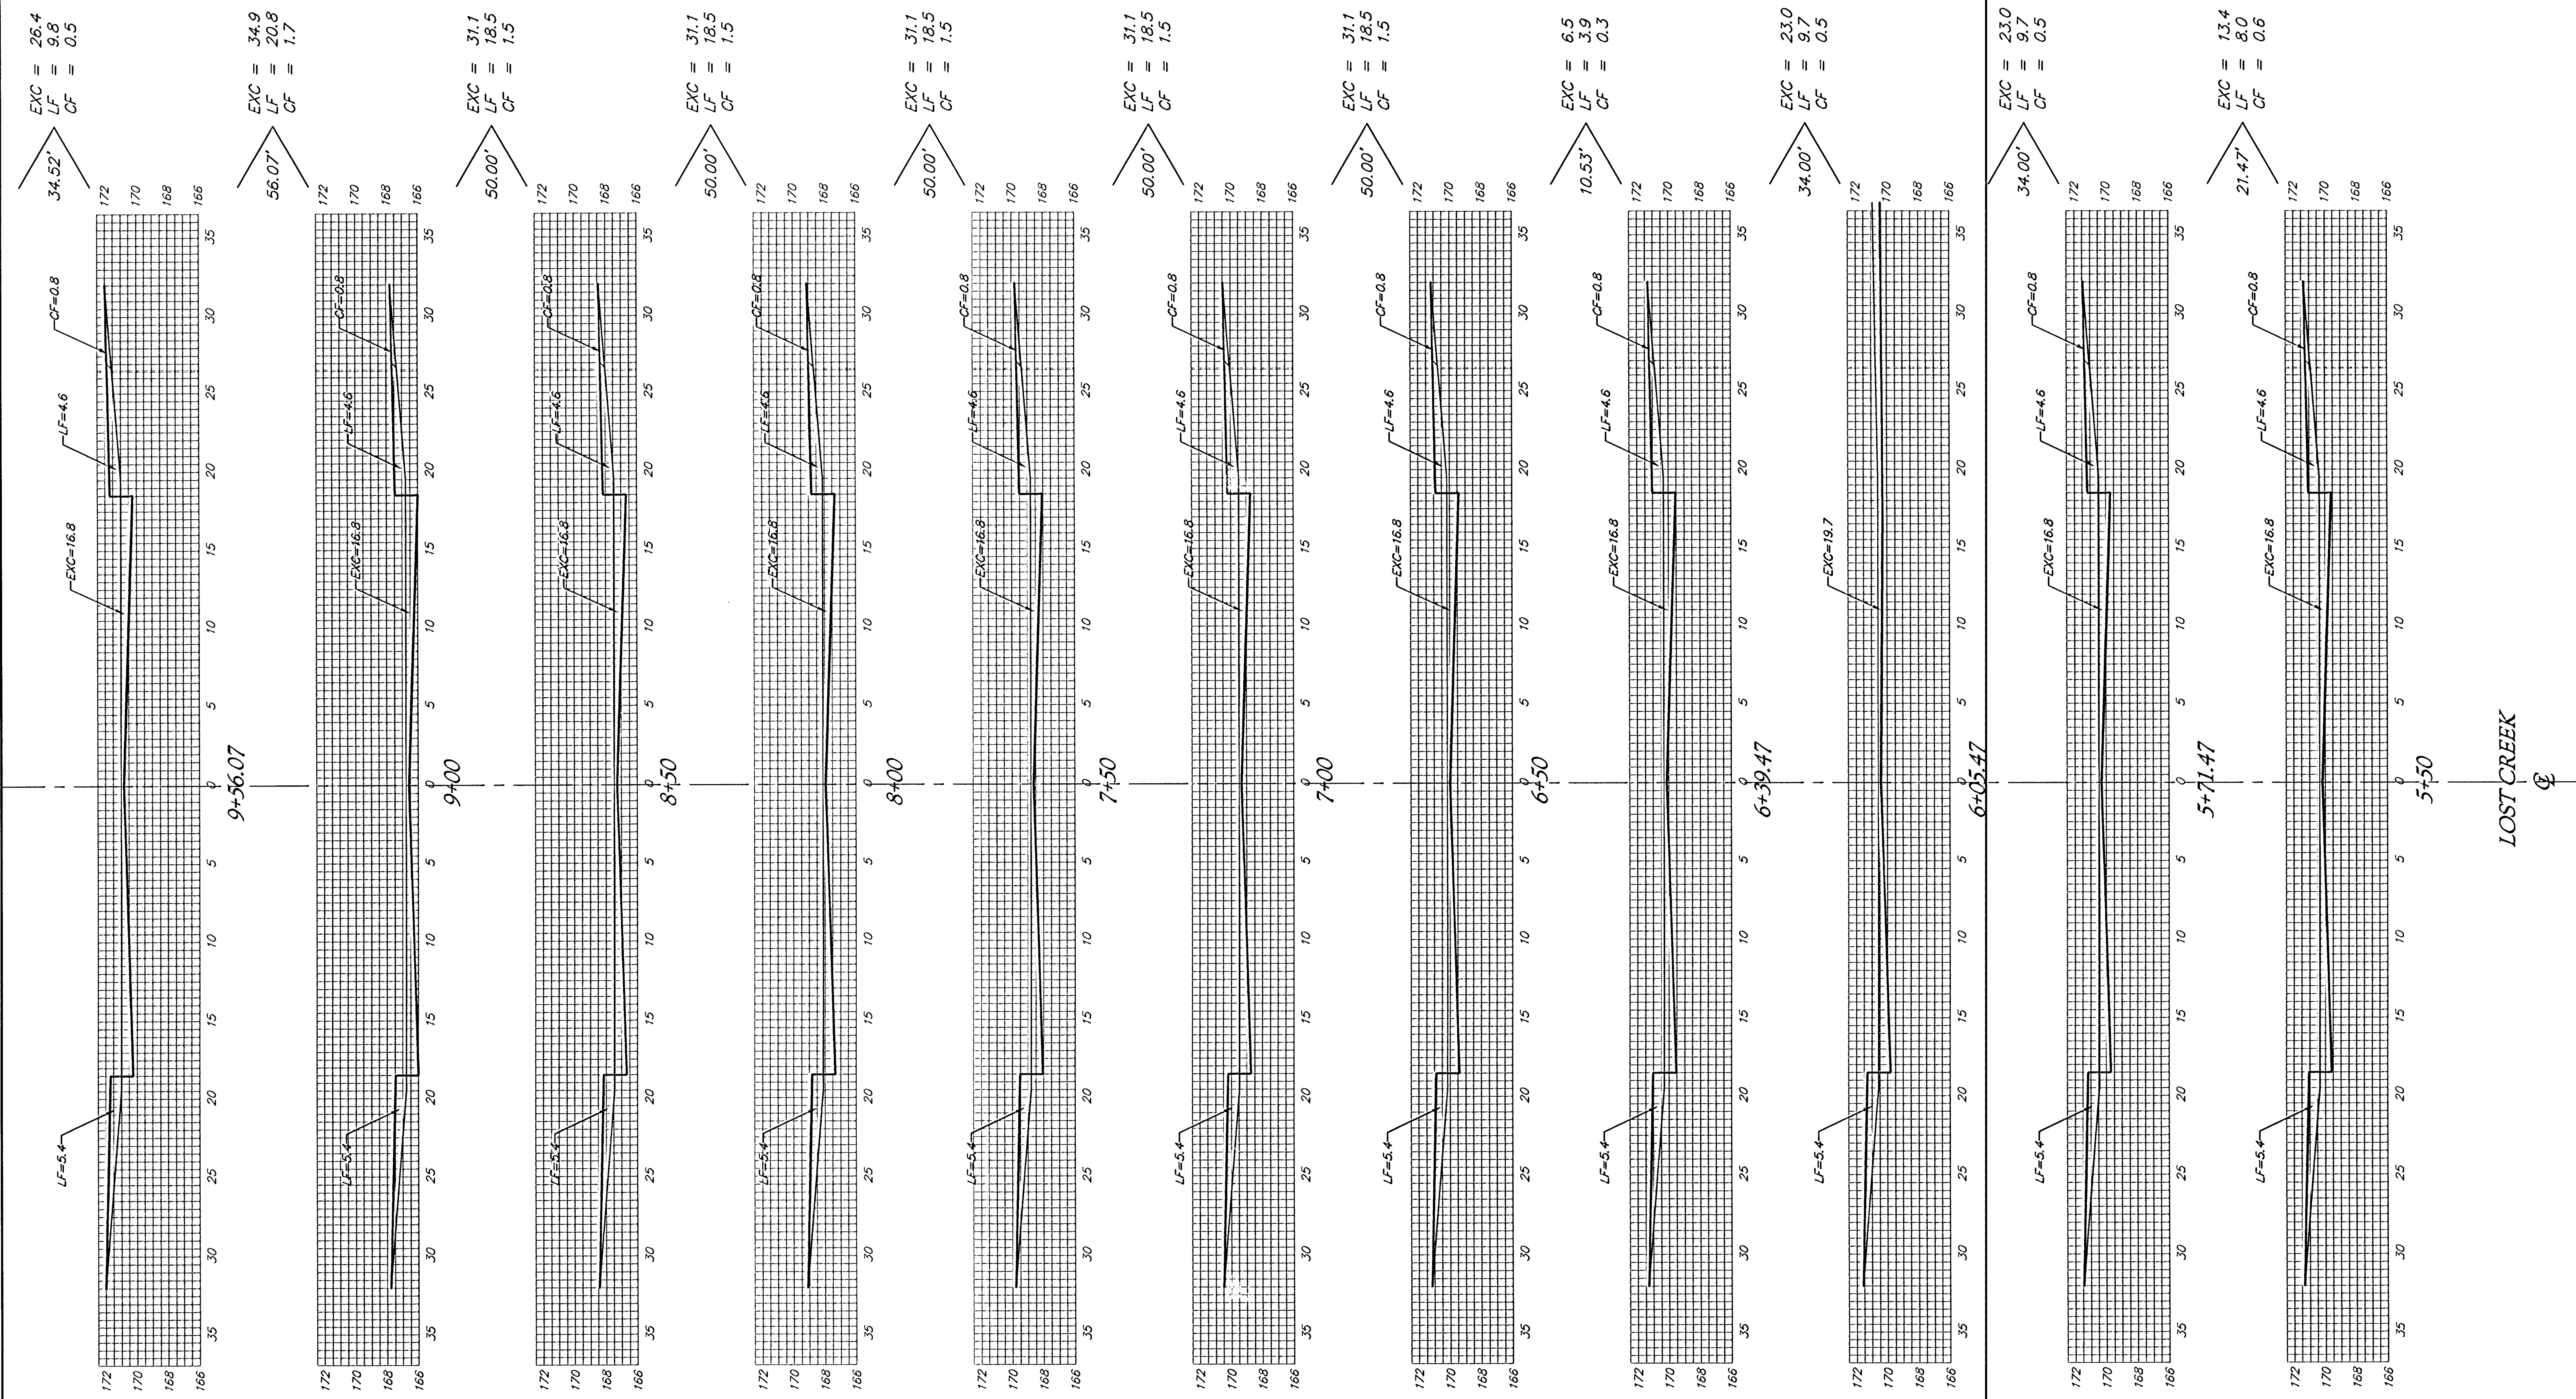

Sheet Totals:
Excavation = 282.7 C.Y.
Loose Fill = 154.4 C.Y.
Compacted Fill = 11.6 C.Y.



Baughman

Baughman Company, P.A. 315 Ella St. Wichita, KS 67211 P 316-262-7271 F 316-262-0149
ENGINEERING | SURVEYING | PLANNING | LANDSCAPE ARCHITECTURE

PROJECT NUMBER 472-83671 SHEET 21 OF 30
CopperGate/Phase1/XS2 0406E956