


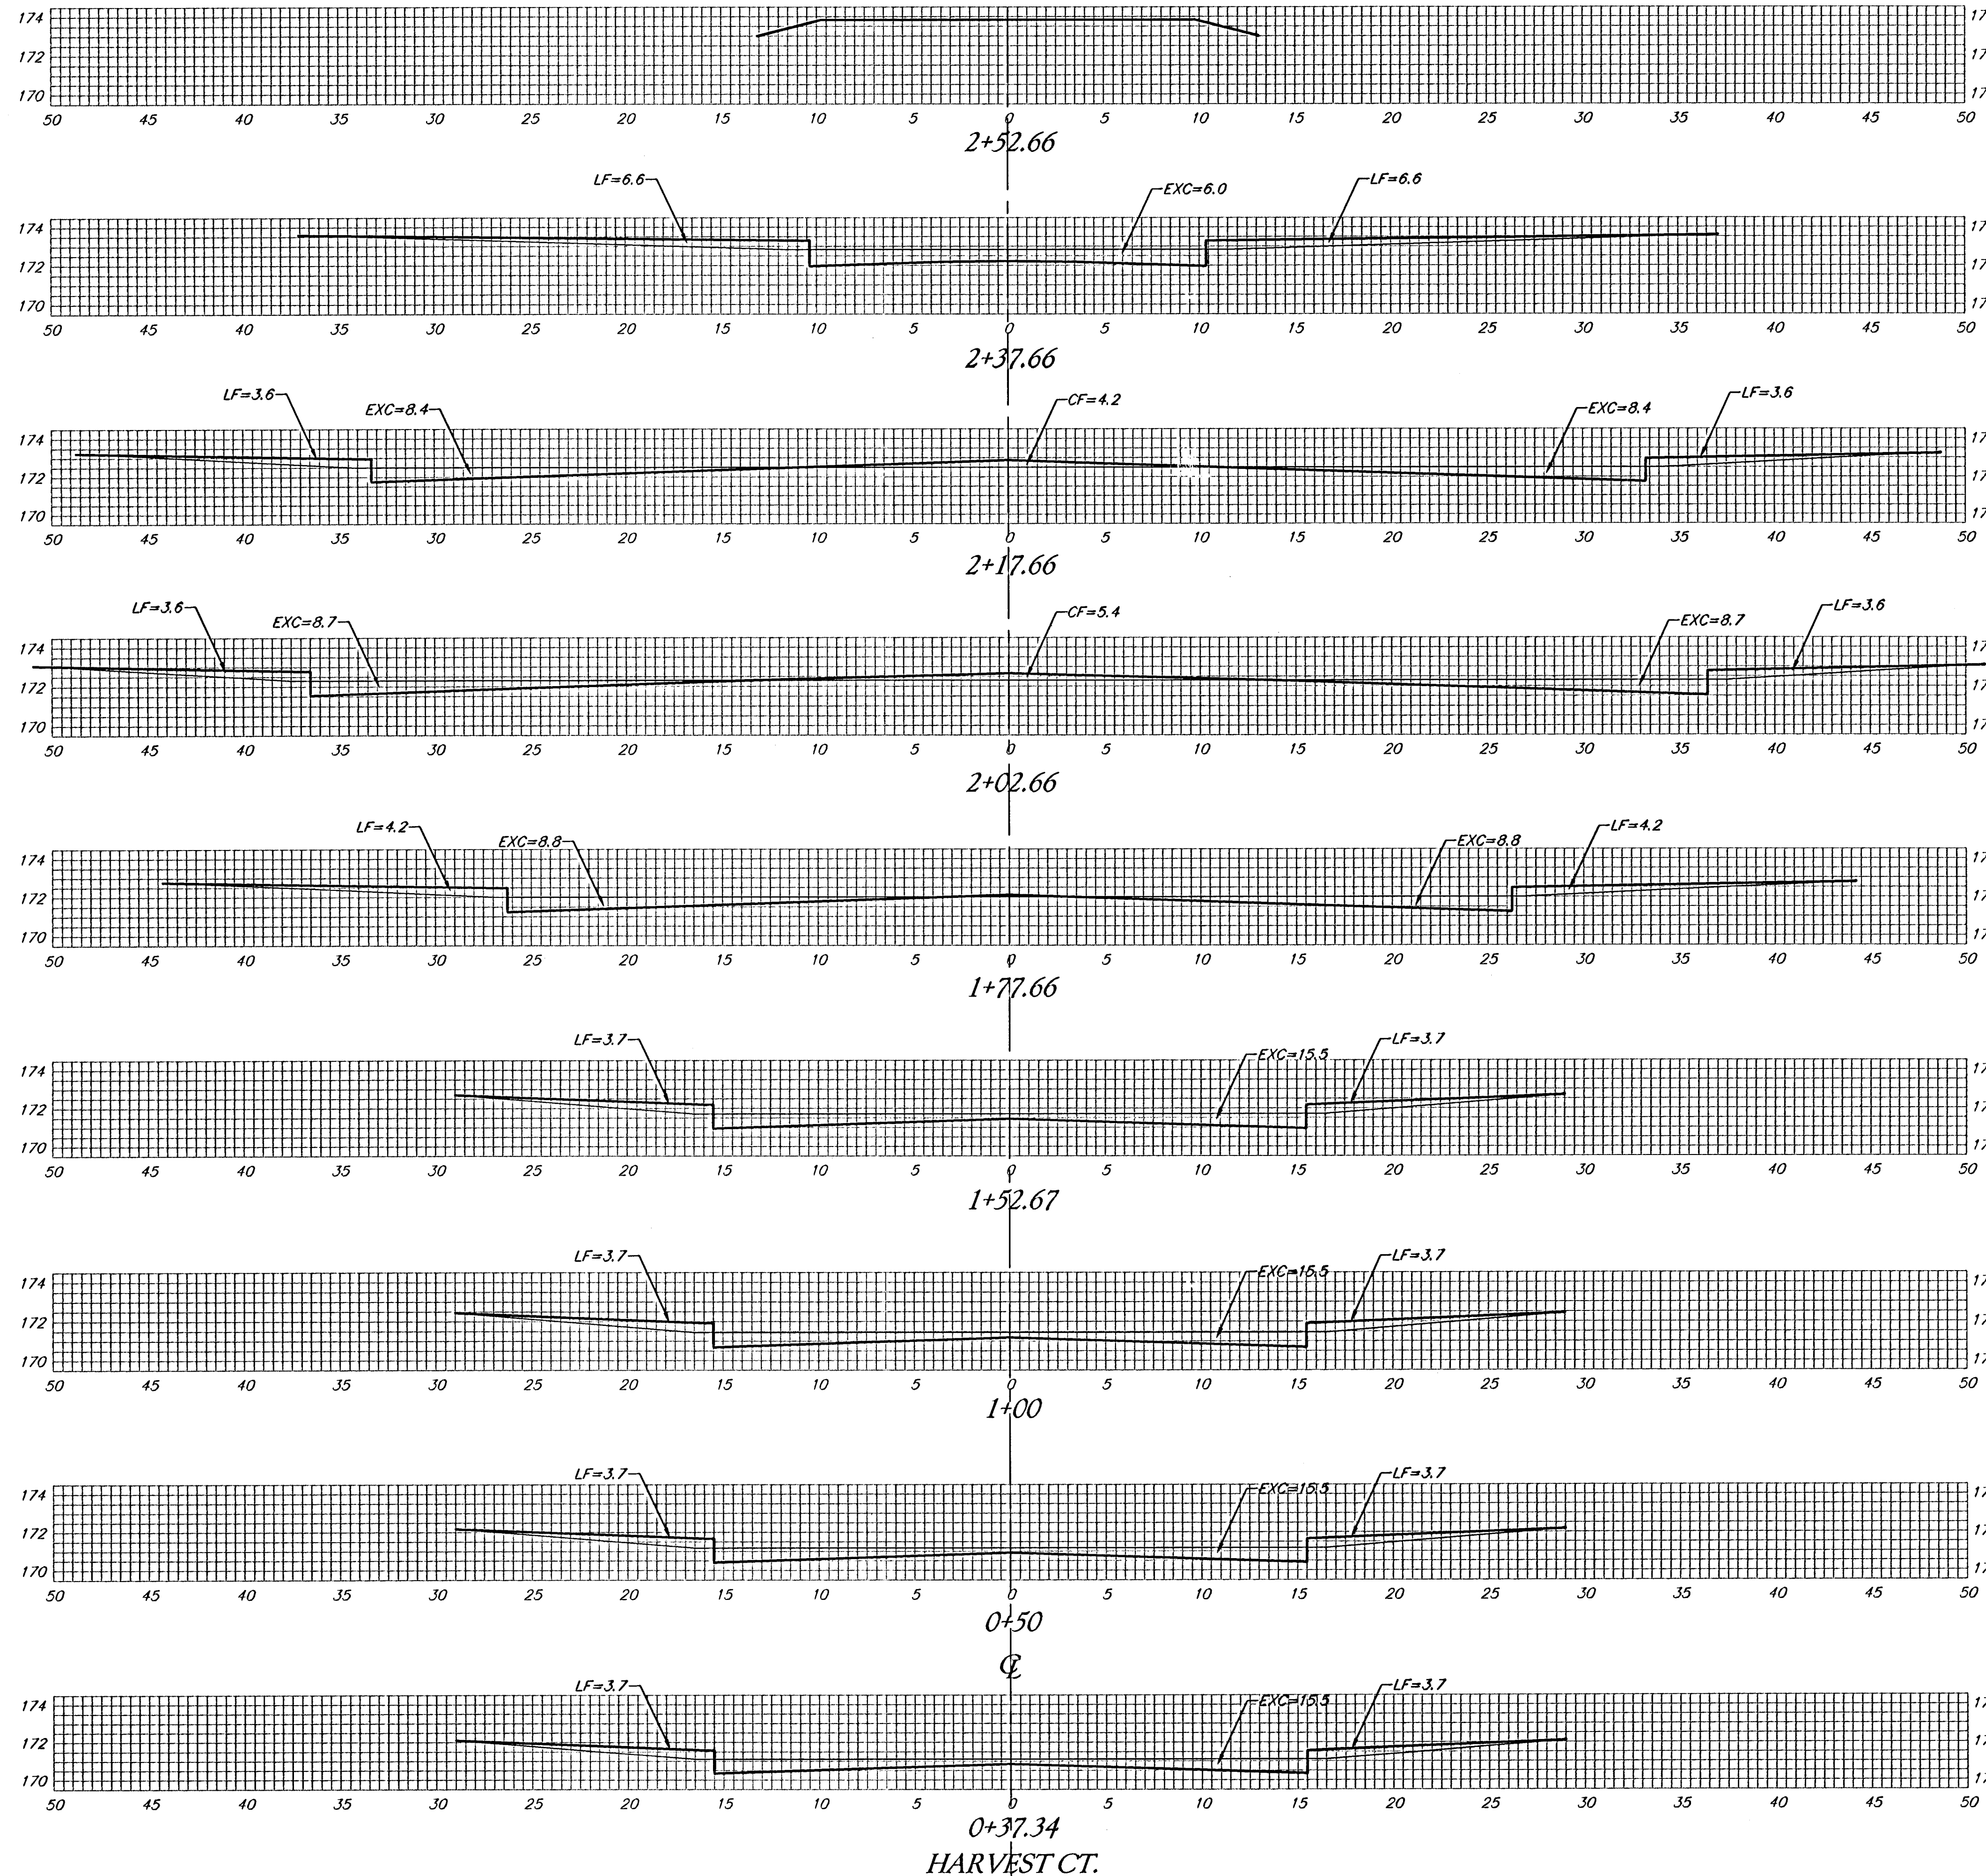

EXC = 1.7
LF = 1.8
CF = 0.0

EXC = 8.4
LF = 7.6
CF = 1.6

EXC = 9.5
LF = 4.0
CF = 2.7

EXC = 16.2
LF = 7.2
CF = 2.5

EXC = 15.3
LF = 7.3
CF = 0.0

EXC = 30.2
LF = 14.4
CF = 0.0

EXC = 28.7
LF = 13.7
CF = 0.0

EXC = 7.3
LF = 3.5
CF = 0.0

Sheet Totals:
Excavation = 117.3 C.Y.
Loose Fill = 59.5 C.Y.
Compacted Fill = 6.8 C.Y.

